


PLOT DATE = Thu Mar 30 08:37:11 2006
 PLOT SCALE = 10 0000
 USER NAME = megalij

ORIGINAL SURVEY
 SURVEYED
 PLOTTED
 NOTE BOOK
 NO.

FINAL SURVEY
 SURVEYED
 PLOTTED
 NOTE BOOK
 NO.

BY
 DATE

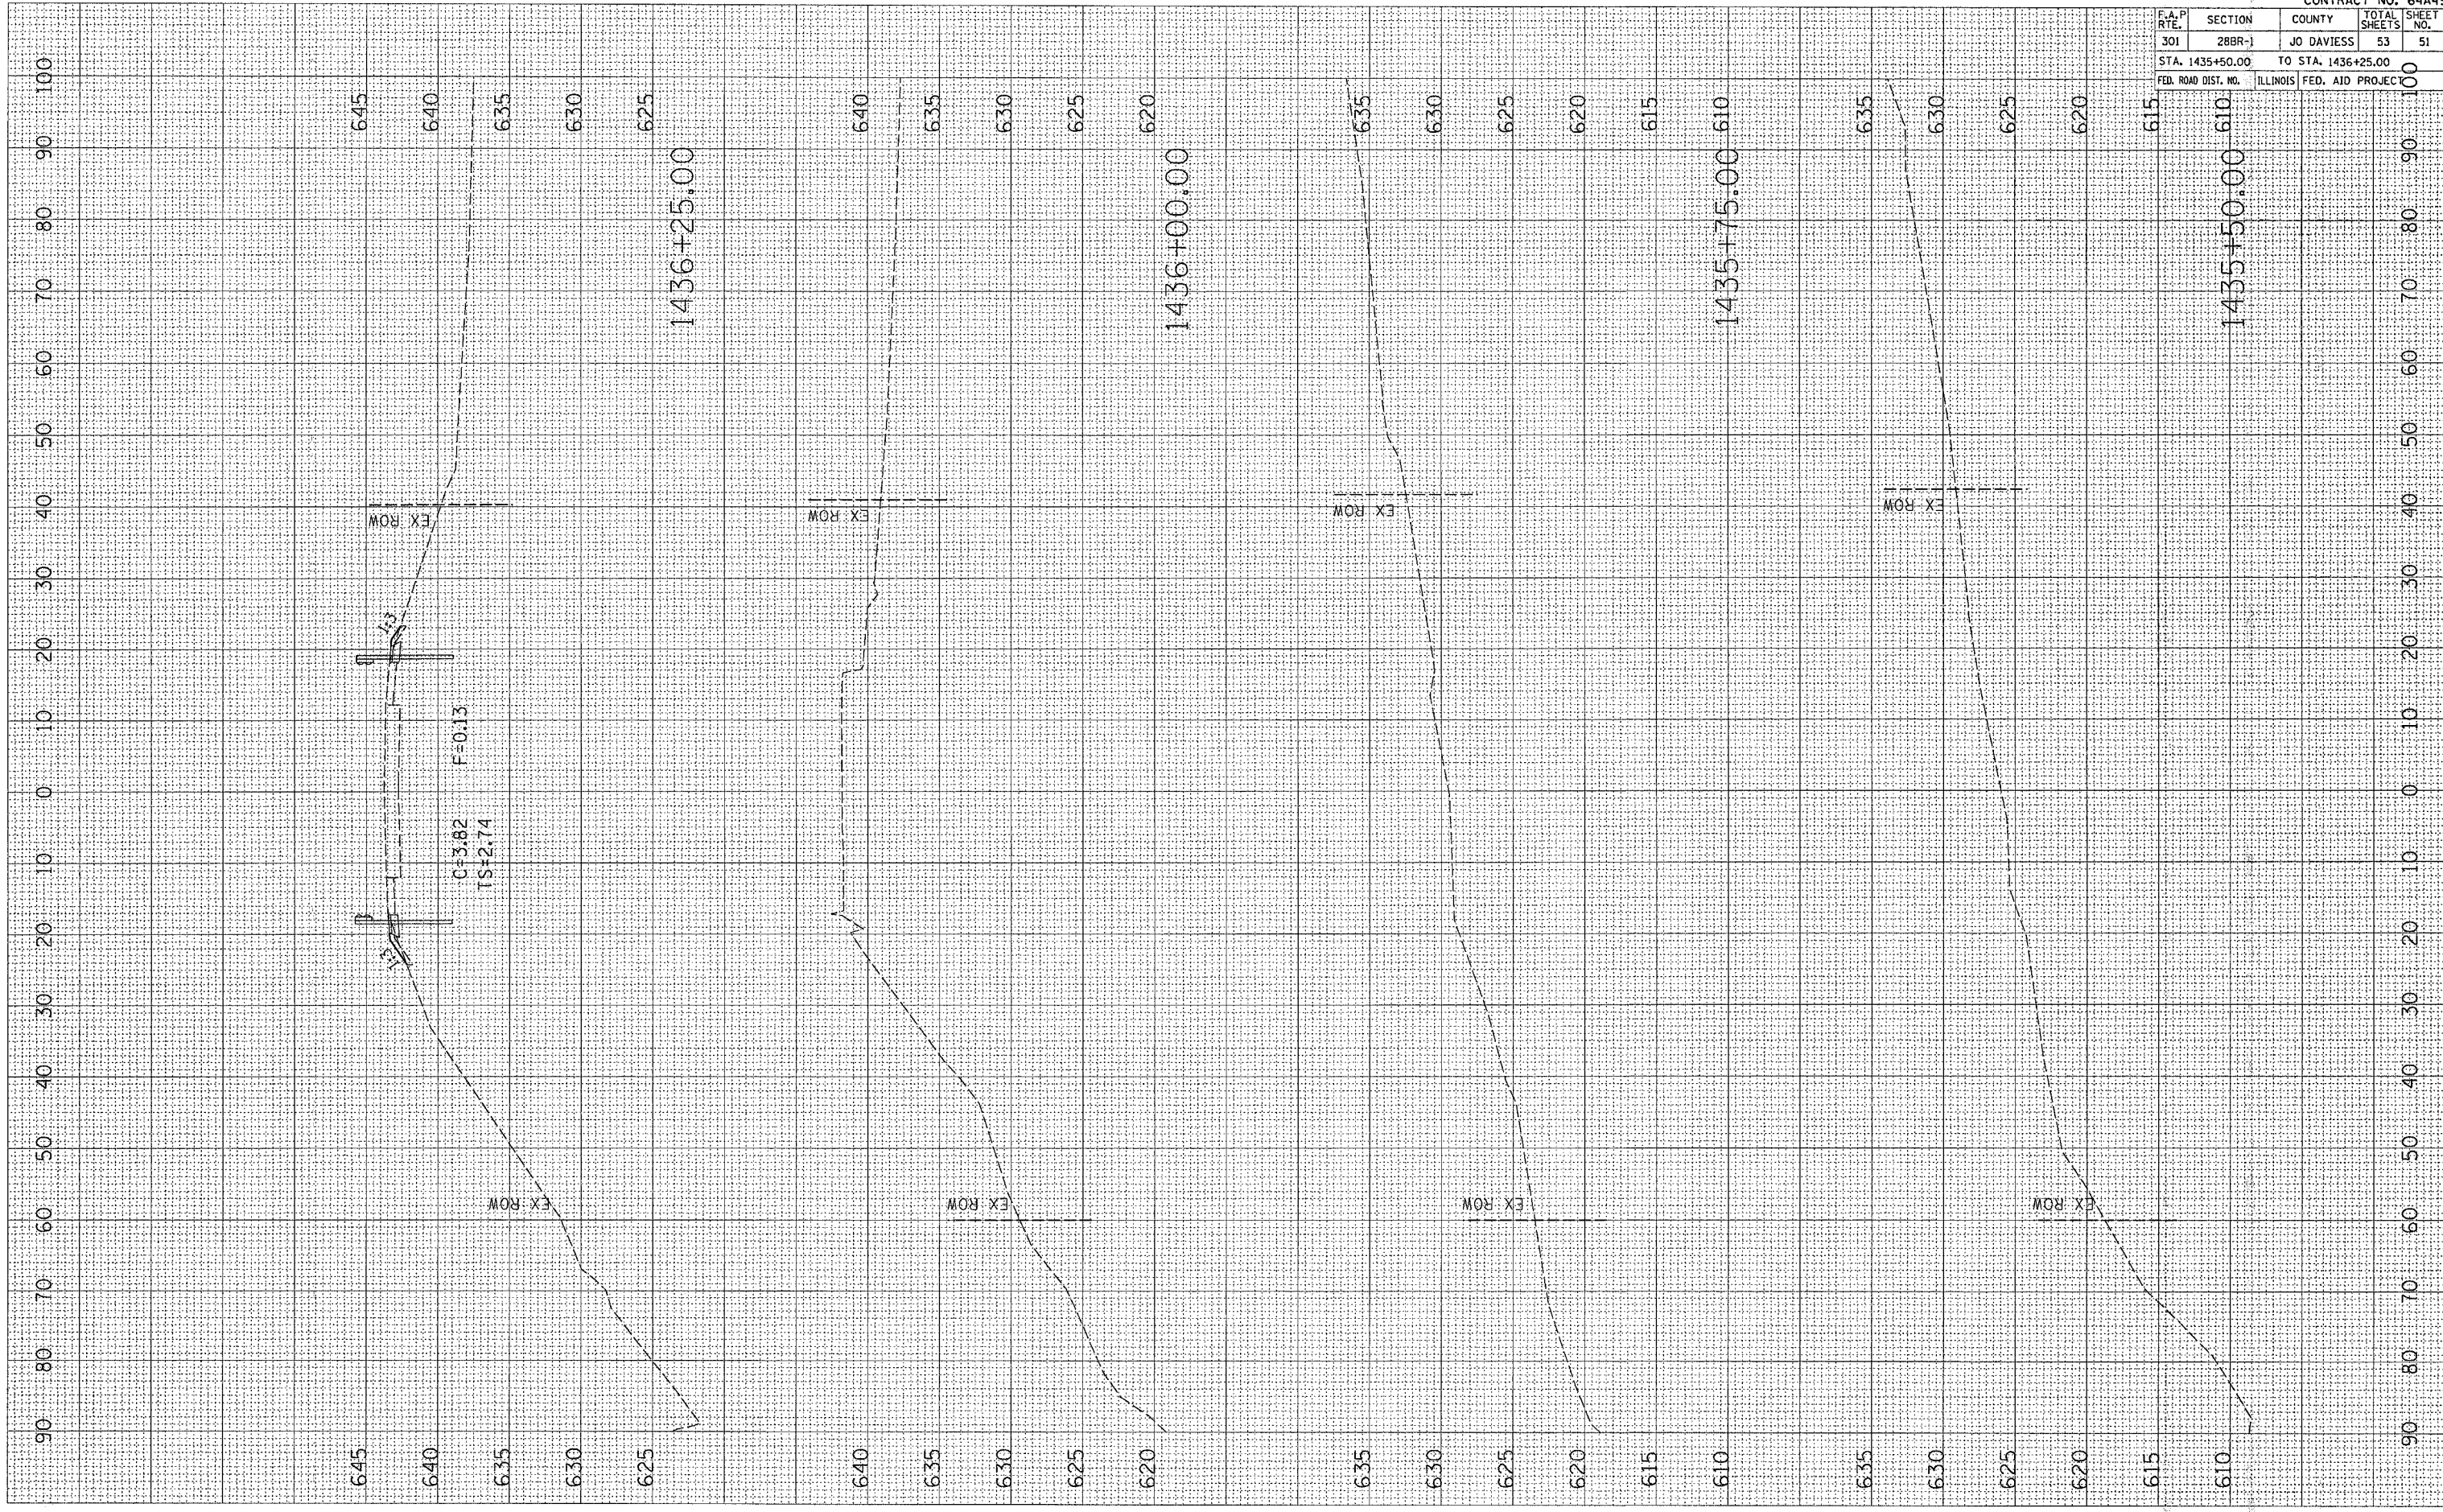

CONTRACT NO. 64A49				
F.A.P. RTE.	SECTION	COUNTY	TOTAL SHEETS	SHEET NO.
301	28BR-1	JO DAVIESS	53	51
STA. 1435+50.00		TO STA. 1436+25.00		
FED. ROAD DIST. NO.		ILLINOIS FED. AID PROJECT		