


PLOT DATE: Thu Nov 30 09:47:12 2006  
 PLOT SCALE: 1/8"=1'-0"  
 USER NAME: mag111

ORIGINAL SURVEY PLOTTED DATE: \_\_\_\_\_  
 SURVEY PLOTTED DATE: \_\_\_\_\_  
 NOTE BOOK NO. \_\_\_\_\_  
 AREAS CHECKED \_\_\_\_\_

FINAL SURVEY PLOTTED DATE: \_\_\_\_\_  
 SURVEY PLOTTED DATE: \_\_\_\_\_  
 NOTE BOOK NO. \_\_\_\_\_  
 AREAS CHECKED \_\_\_\_\_

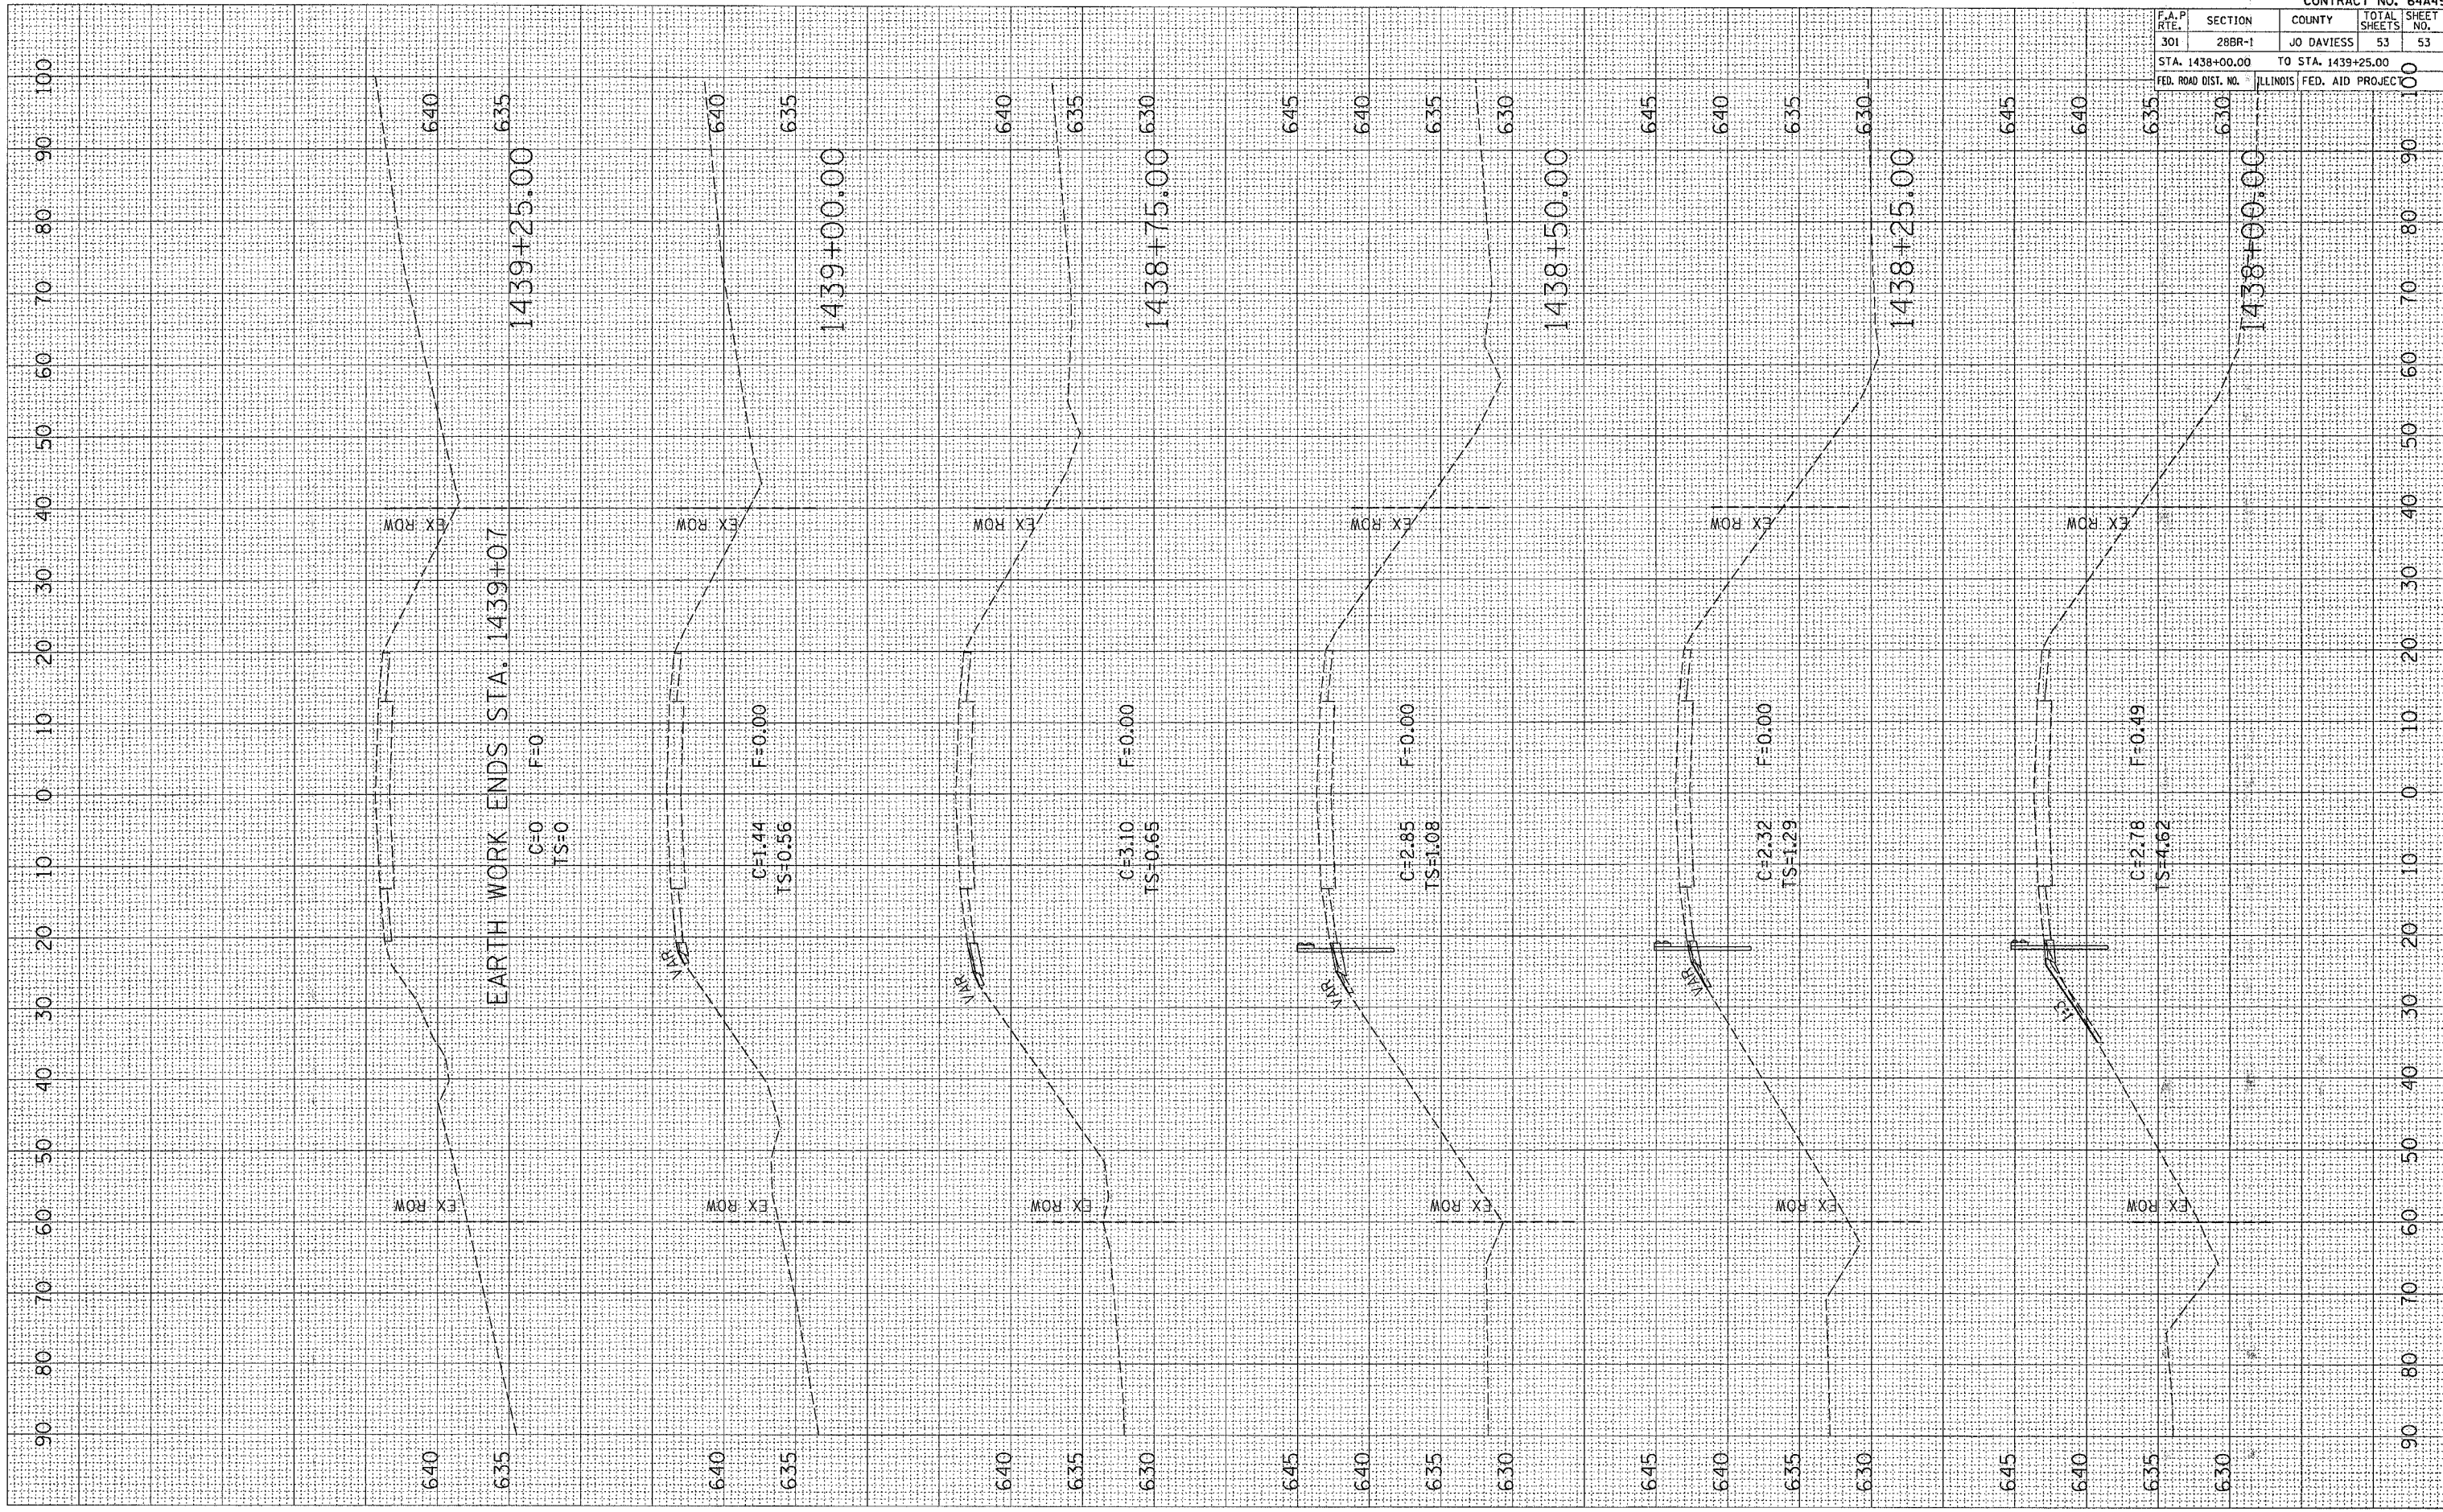

F.A.P. RTE.	SECTION	COUNTY	TOTAL SHEETS	SHEET NO.
301	288R-1	JO DAVIESS	53	53
STA. 1438+00.00		TO STA. 1439+25.00		
FED. ROAD DIST. NO.		ILLINOIS FED. AID PROJECT		