


F.A.P. RTE.	SECTION	COUNTY	TOTAL SHEETS	SHEET NO.
599	62MFT-TS	ROCK ISLAND	10	5
STA.		TO STA.		
FED. ROAD DIST. NO.	ILLINOIS	FED. AID PROJECT		

NOTE:

1. REMOVE EXISTING CONCRETE HANDHOLE AND REPLACE WITH A DOUBLE HANDHOLE. INTERCEPT THE EXISTING CONDUIT AND INSTALL NEW CONDUIT.
 2. REMOVE THE EXISTING CONTROLLER CABINET AND FOUNDATION
 3. REMOVE THE EXISTING SERVICE INSTALLATION AND INSTALL A NEW SERVICE INSTALLATION.
 4. DRILL EXISTING HANDHOLE
 5. ISLAND REMOVAL AND REPLACEMENT FOR CONDUIT PLACEMENT
 6. REMOVE EXISTING POST, SIGNAL AND FOUNDATION
 7. THE FOLLOWING EXISTING TRAFFIC SIGNAL EQUIPMENT SHALL BE REMOVED BY THE CONTRACTOR AND DELIVERED TO THE CITY OF MILAN:
 - 8 EACH PEDESTRIAN SIGNAL HEADS AND PUSH BUTTONS
 - 1 EACH CONTROLLER AND CONTROLLER CABINET
 - THE FOLLOWING EXISTING EQUIPMENT SHALL BE REMOVED BY THE CONTRACTOR AND RETAINED BY HIM/HER FOR SALVAGE VALUE:
 - 1 EACH SERVICE INSTALLATION
- ALL LIN FT ELECTRIC CABLE BEING REPLACED. THIS SHALL BE PAID FOR AS REMOVE EXISTING TRAFFIC EQUIPMENT, LUMP SUM.

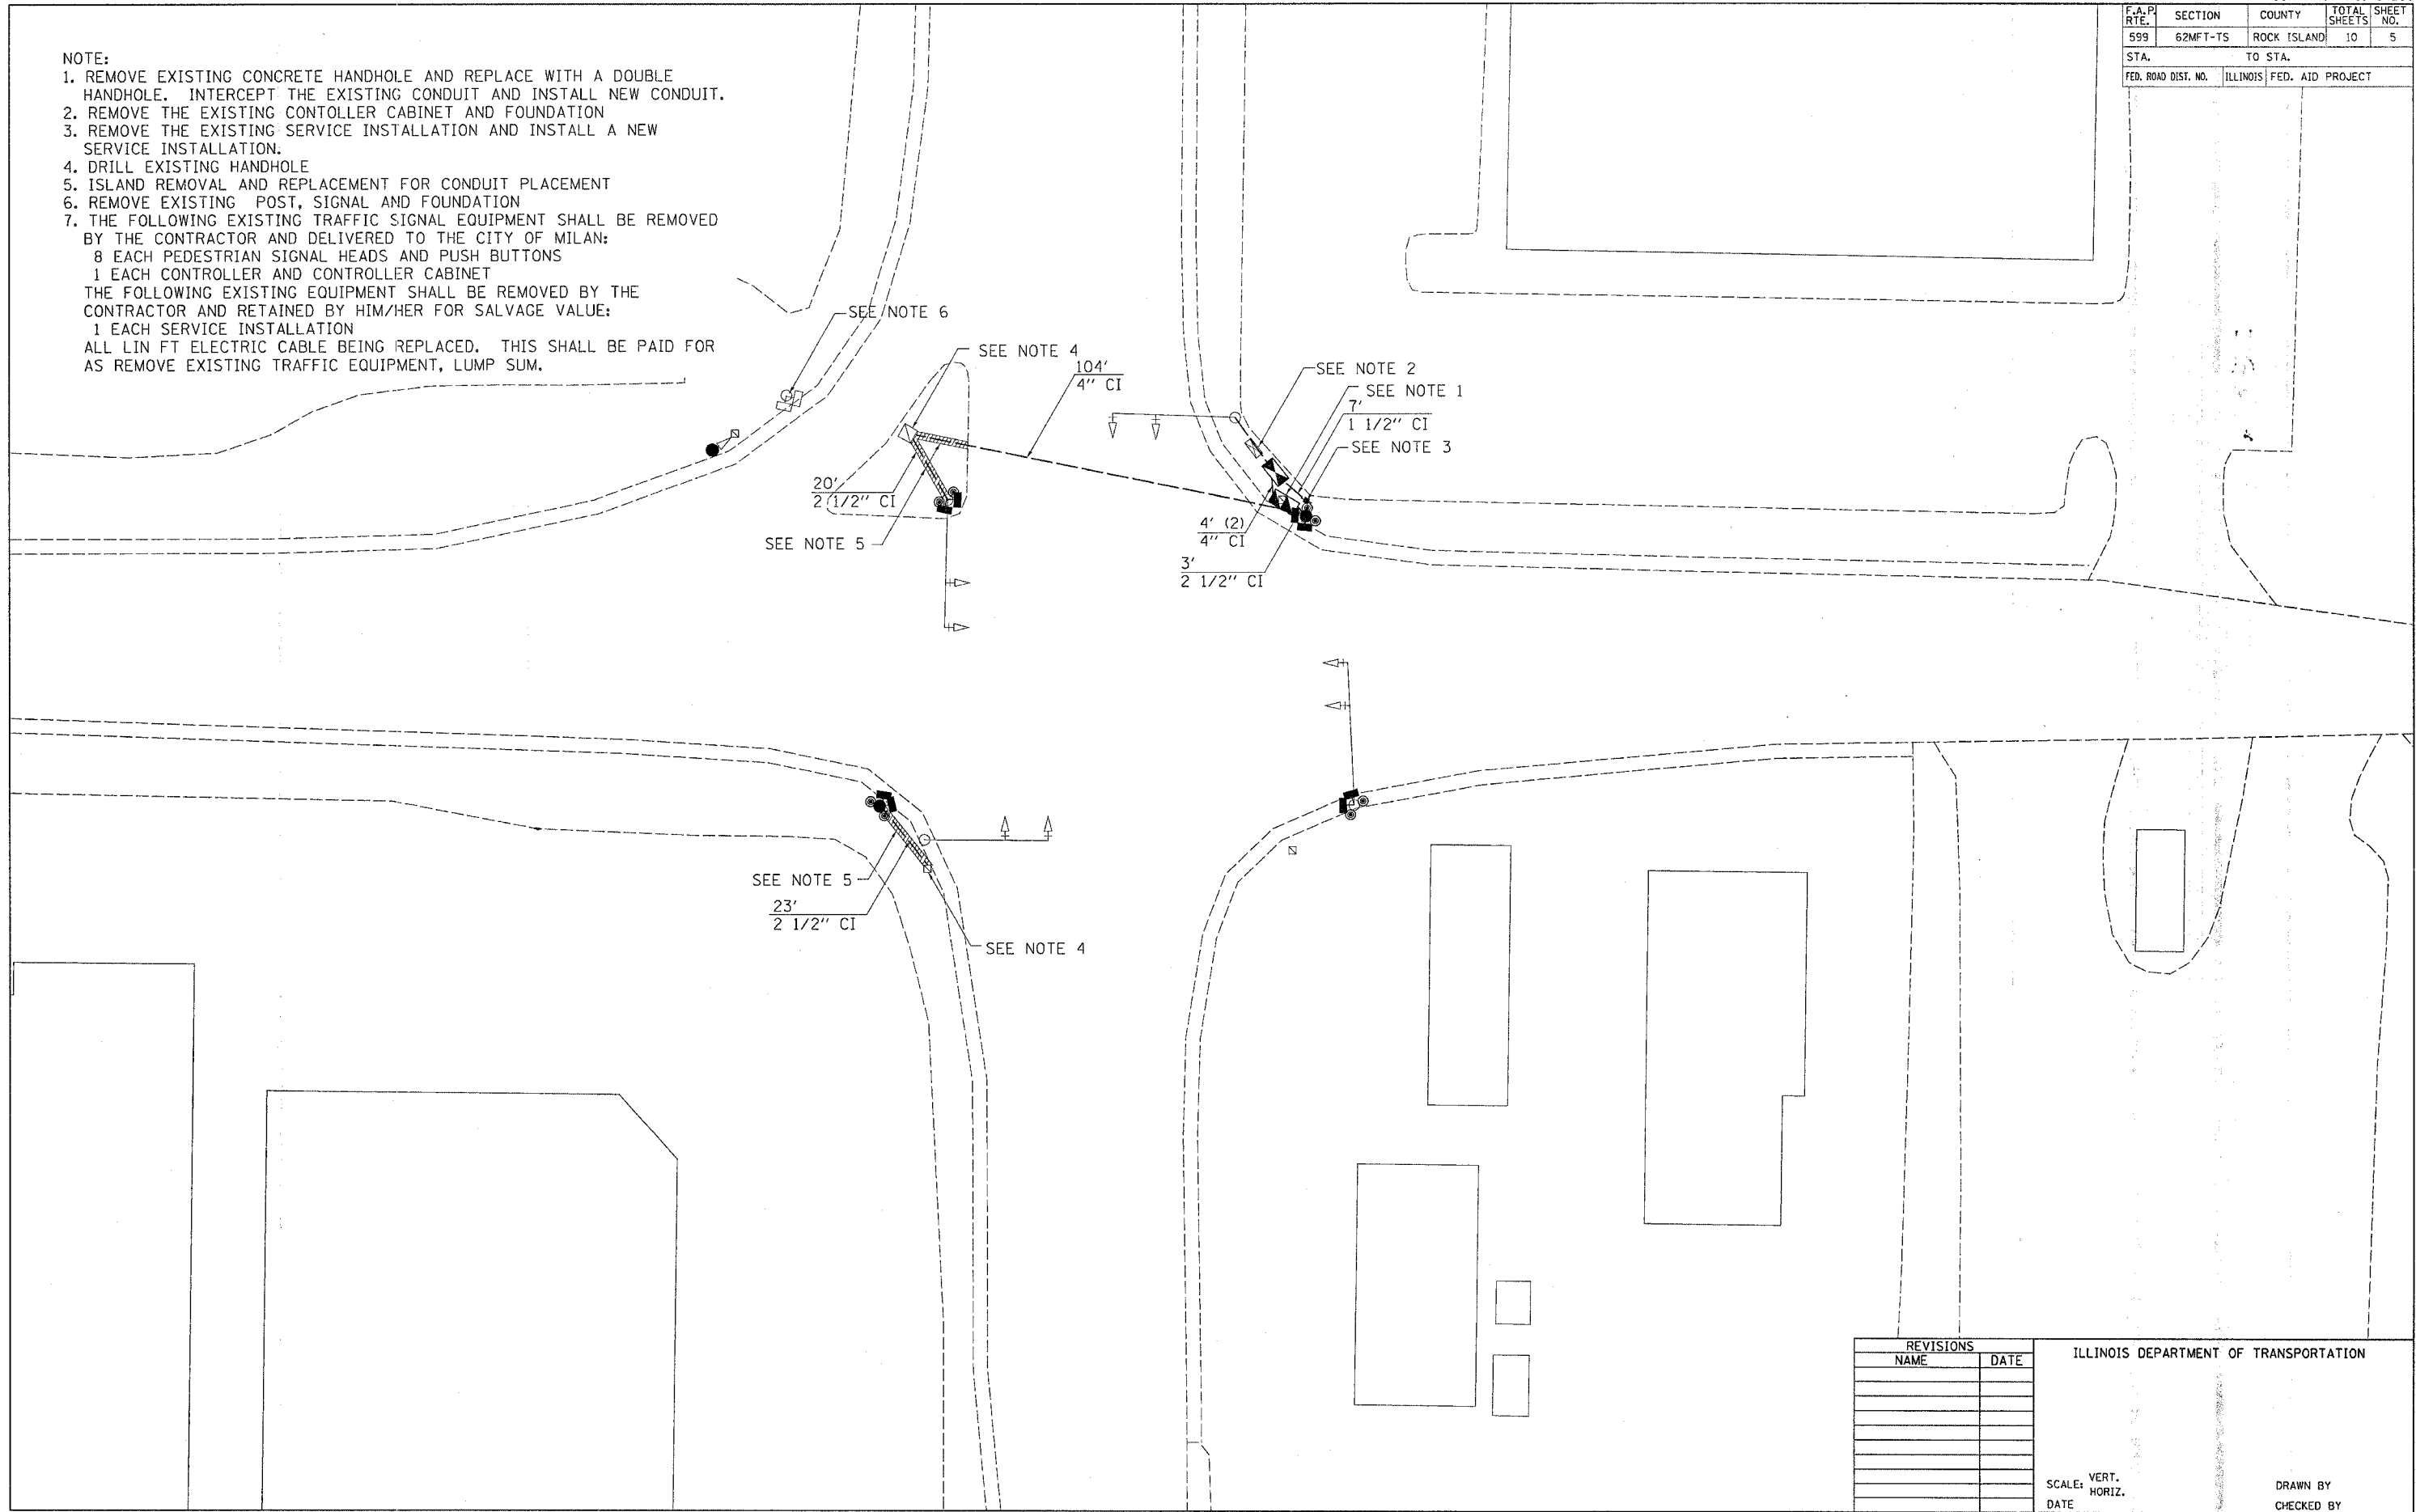

PLOT DATE = Thu Mar 30 07:45:45 2006
 FILE NAME = P:\P\Projects\64B33\ANDALUSIA\PLAN SHEETS\64B33.dgn
 USER NAME = N1111

REVISIONS	
NAME	DATE

ILLINOIS DEPARTMENT OF TRANSPORTATION

SCALE: VERT. _____
 HORIZ. _____
 DATE _____

DRAWN BY _____
 CHECKED BY _____