

F.A.P. RTE.	SECTION	COUNTY	TOTAL SHEETS	SHEET NO.
*567	141-1 M	OGLE	73	23
STA.		TO STA.		
FED. ROAD DIST. NO.	ILLINOIS	FED. AID PROJECT		


•(IL 38)

PAVEMENT ELEVATIONS



LETTER	STATION	OFFSET	* OFFSET	ELEVATIONS
A	10+44.99	48.74' LT	23.37'	816.00
B	10+75.00	36.31' LT	20.46'	815.12
C	10+95.86	34.11' LT	18.19'	814.49
D	11+00.00	33.95' LT	18.02'	814.37
E	11+25.00	32.95' LT	17.00'	813.91
F	11+50.00	31.96' LT	15.99'	813.47
G	11+75.00	30.96' LT	15.03'	813.00
H	12+00.00	29.97' LT	14.08'	812.46
I	12+25.00	28.98' LT	13.66'	811.61
J	12+50.00	27.98' LT	12.54'	810.78
K	12+75.00	26.87' LT	10.97'	810.23
L	13+00.00	25.81' LT	9.71'	809.71
M	13+25.00	24.79' LT	8.78'	809.27
N	13+50.00	23.98' LT	8.33'	808.89
O	13+75.00	23.98' LT	8.34'	808.46
P	14+00.00	23.99' LT	8.31'	808.04
Q	14+25.00	24.00' LT	8.25'	807.62
R	14+50.00	24.01' LT	8.16'	807.20
S	14+75.00	23.84' LT	7.85'	806.81
T	15+00.00	23.36' LT	7.19'	806.45
U	15+25.00	22.90' LT	6.55'	806.10
V	15+50.00	22.44' LT	5.97'	805.77
W	15+75.00	22.00' LT	5.44'	805.50
X	16+00.00	21.58' LT	4.97'	805.28
Y	16+25.00	21.17' LT	4.56'	805.10
Z	16+50.00	20.78' LT	4.10'	804.99
AA	16+75.00	20.18' LT	3.67'	804.84
BB	17+00.00	19.56' LT	3.24'	804.67
CC	17+25.00	18.93' LT	2.79'	804.53
DD	17+50.00	18.30' LT	2.30'	804.40
EE	17+75.00	17.67' LT	1.80'	804.28
FF	18+00.00	17.05' LT	1.31'	804.19
GG	18+15.95	16.65' LT	1.00'	804.14

* OFFSET IS FROM LT EDGE OF EXISTING PAVEMENT OF NE RAMP

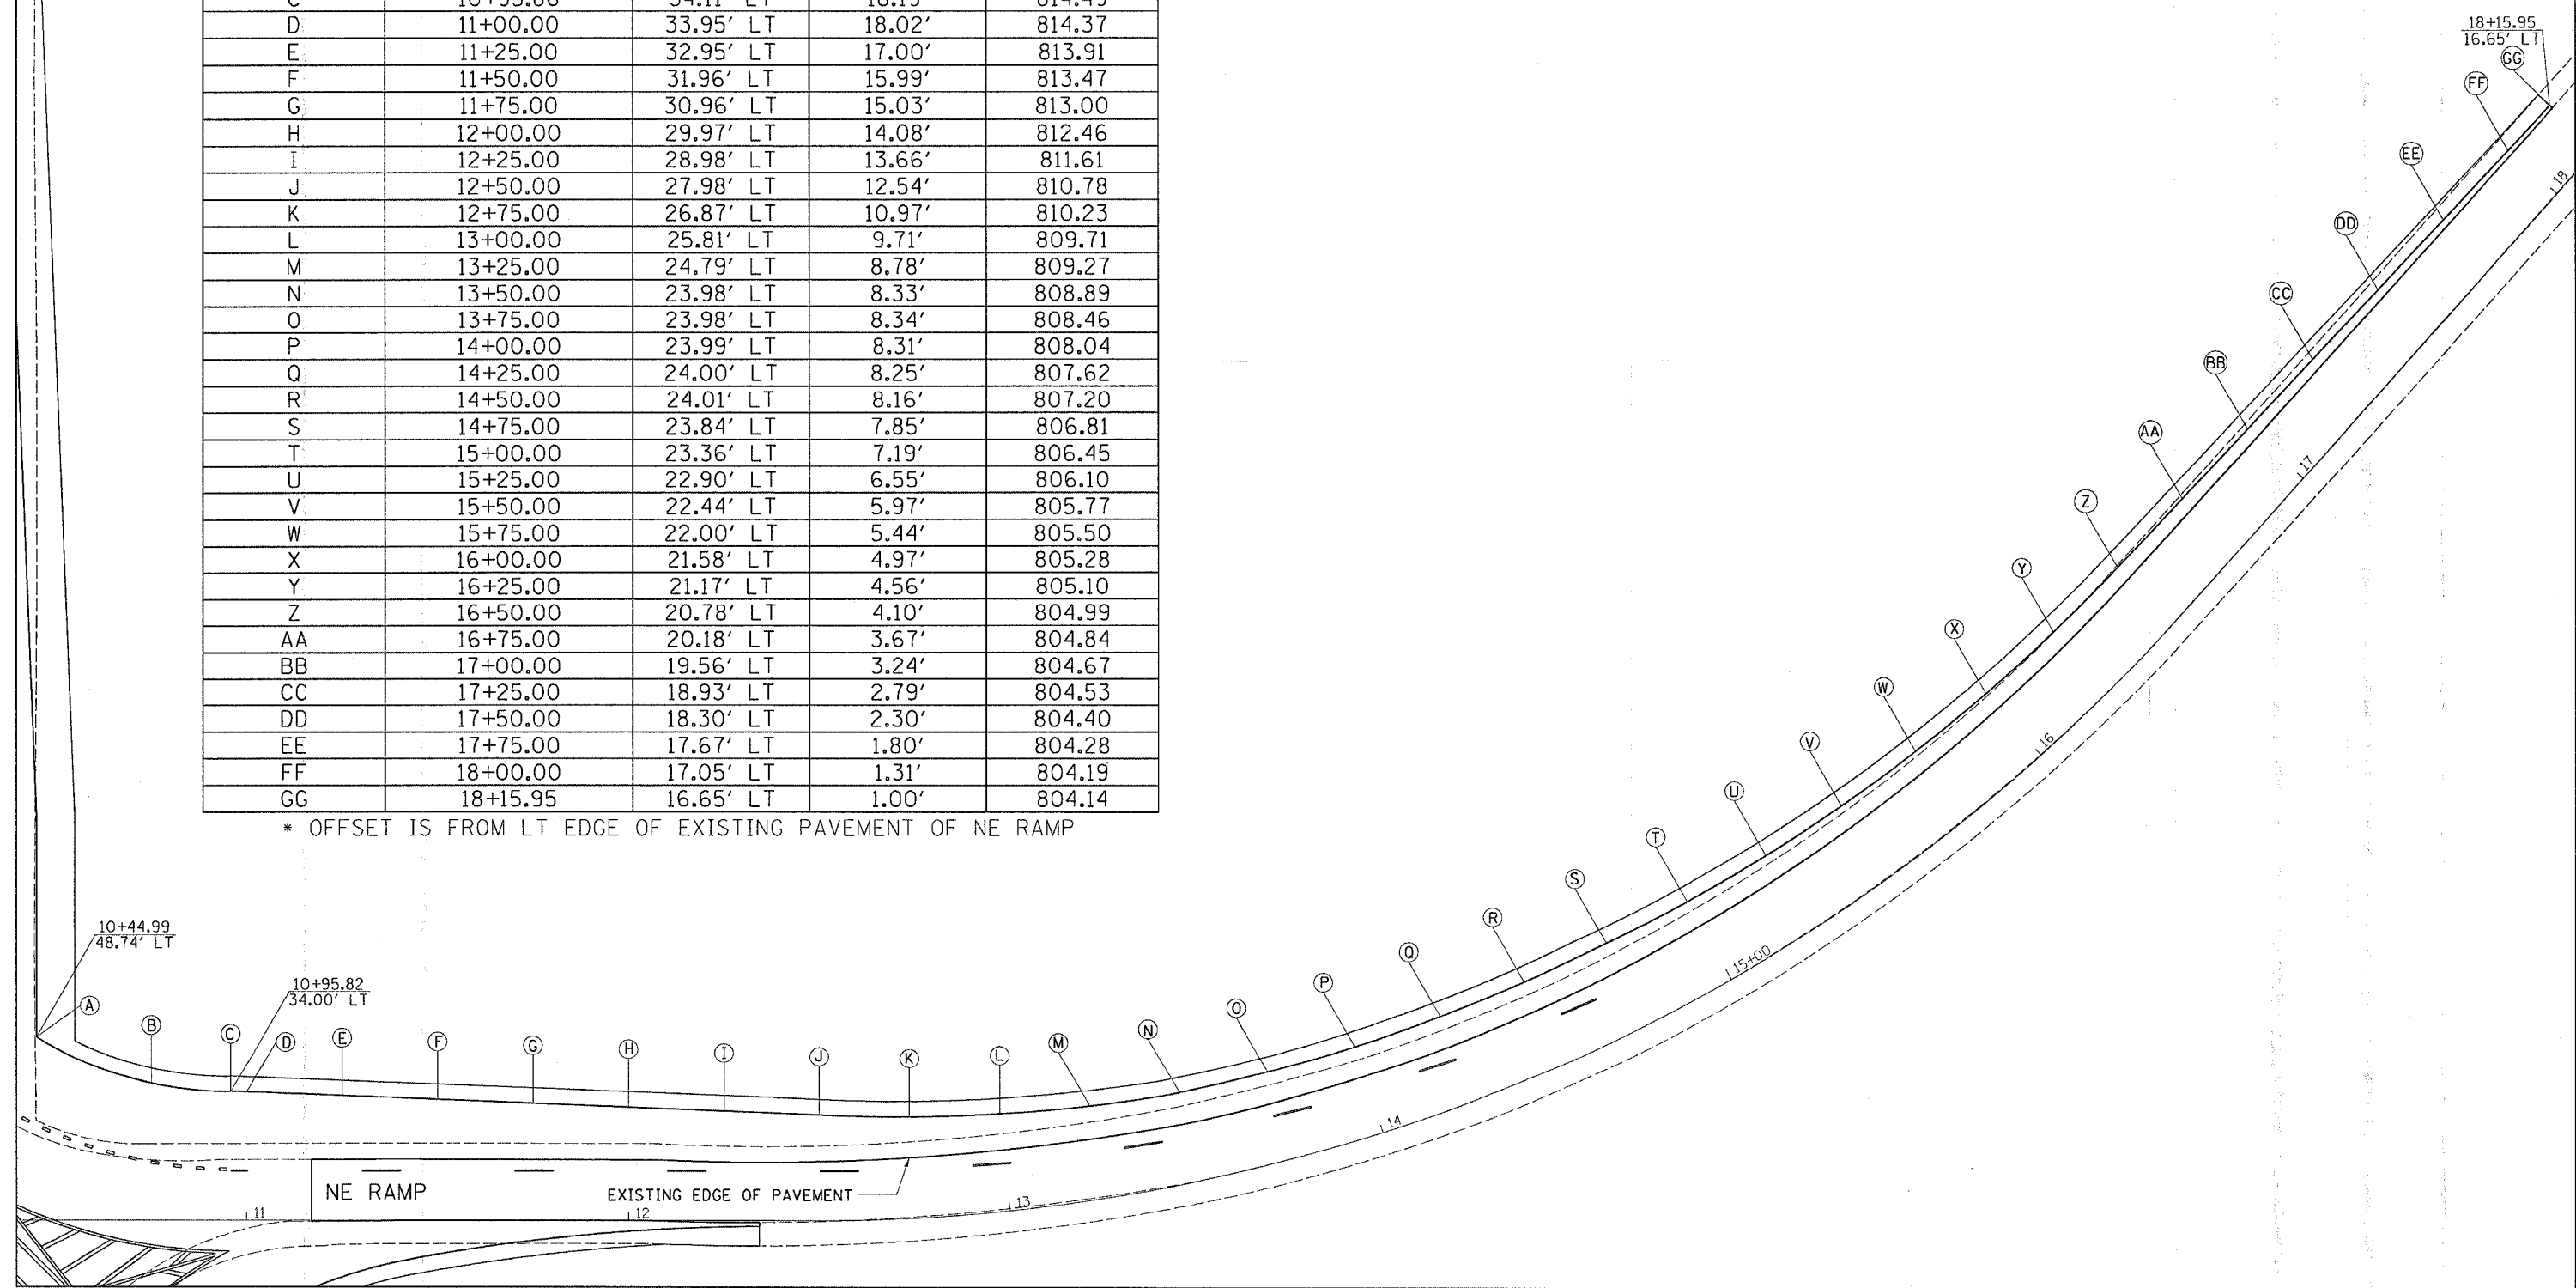

PLOT DATE = Thu Mar 30 14:27:06 2006
 FILE NAME = s:\yrc\m\p\210005\dl1005.sp.dgn
 PLOT SCALE = 20.0000 / IN.
 USER NAME = dswadd