


F.A.P. RTE.	SECTION	COUNTY	TOTAL SHEETS	SHEET NO.
#567	141-1 M	OGLE	73	24
STA.	TO STA.			
FED. ROAD DIST. NO.	ILLINOIS FED. AID PROJECT			

# PAVEMENT ELEVATIONS



LETTER	STATION	OFFSET	* OFFSET	ELEVATIONS
A	117+61.64	16.94' LT	1.00'	806.67
B	117+75.00	16.91' LT	1.04'	806.88
C	118+00.00	17.05' LT	1.34'	807.25
D	118+25.00	17.43' LT	1.79'	807.61
E	118+50.00	18.04' LT	2.40'	807.95
F	118+75.00	18.89' LT	3.15'	808.31
G	119+00.00	19.96' LT	4.05'	808.64
H	119+25.00	21.27' LT	4.82'	809.02
I	119+50.00	22.79' LT	5.73'	809.54
J	119+75.00	23.74' LT	7.34'	810.00
K	120+00.00	23.53' LT	8.63'	810.53
L	120+25.00	23.04' LT	8.53'	811.38
M	120+50.00	23.44' LT	8.47'	812.14
N	120+75.00	23.73' LT	8.51'	812.67
O	121+00.00	23.86' LT	8.41'	813.22
P	121+25.00	23.99' LT	8.31'	813.75
Q	121+50.00	23.96' LT	8.16'	814.14
R	121+75.00	23.92' LT	8.07'	814.47
S	122+00.00	23.90' LT	8.00'	814.81
T	122+05.33	23.89' LT	7.98'	814.86
U	122+25.00	25.93' LT	10.08'	815.14
V	122+54.34	37.44' LT	15.64'	816.00

\* OFFSET IS FROM LT EDGE OF EXISTING PAVEMENT OF SE RAMP

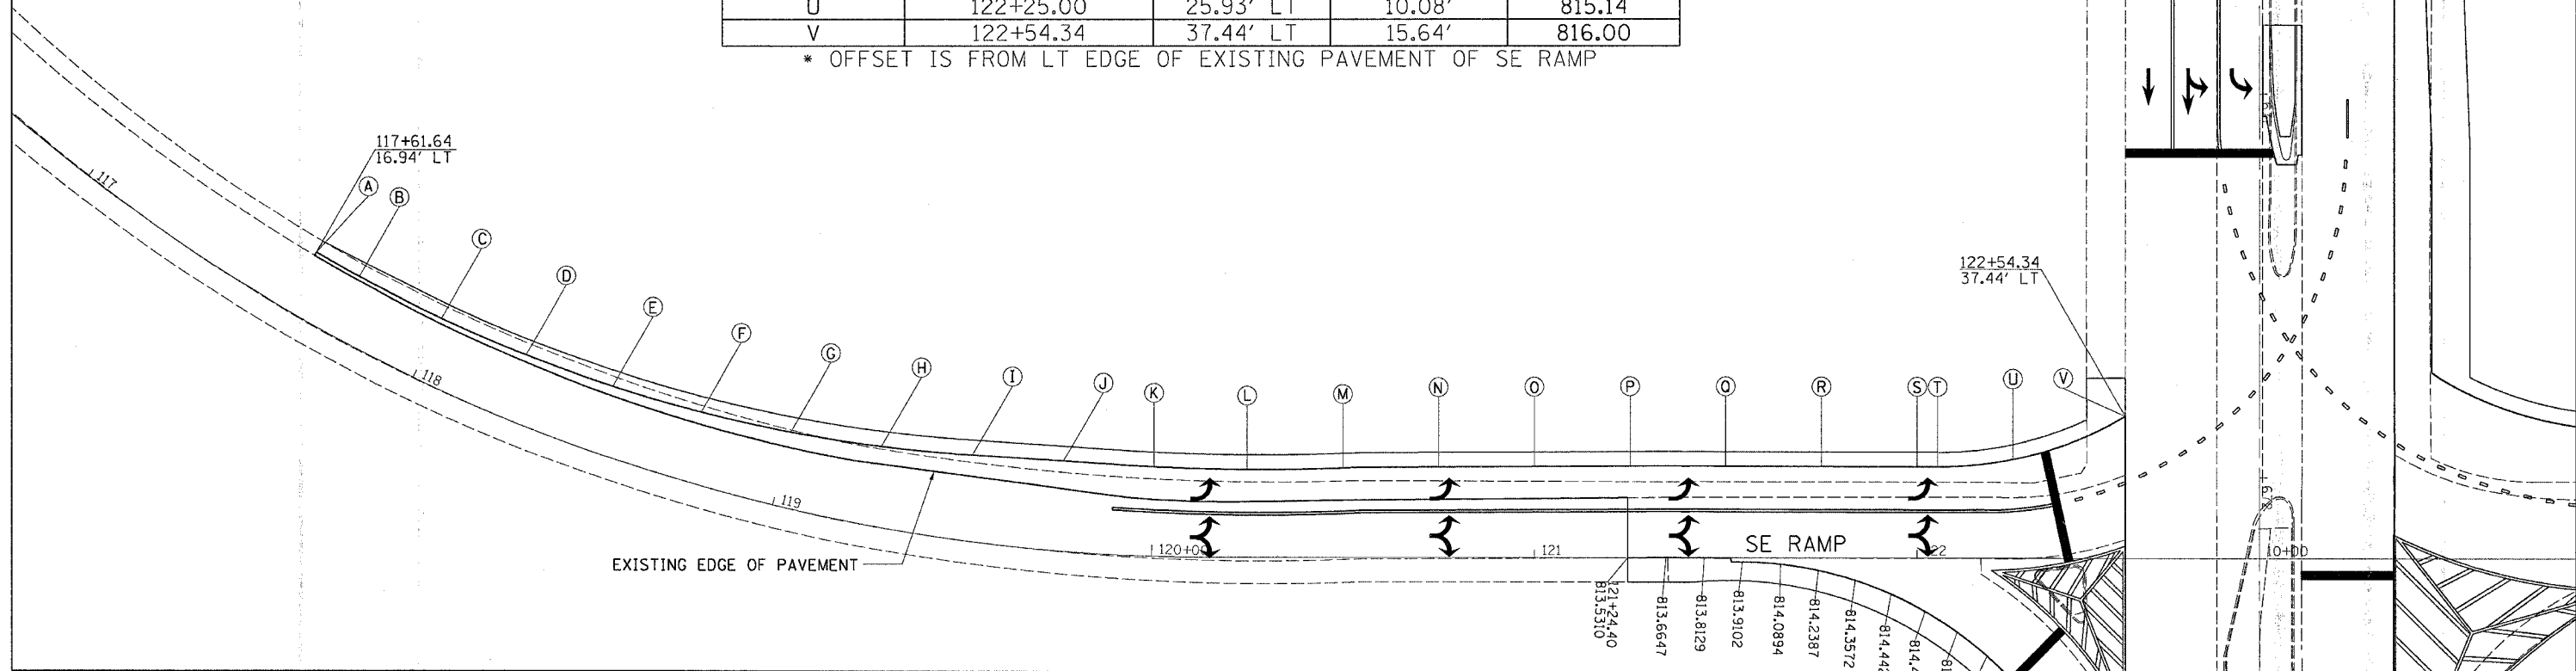

PLOT DATE = Thu, Mar 30 14:27:06 2006  
 FILE NAME = c:\pav\pavsta\218805\18805.dwg  
 PLOT SCALE = 20.0000' / 1" IN.  
 USER NAME = dmsedd