


F.A.P. RTE.	SECTION	COUNTY	TOTAL SHEETS	SHEET NO.
*567	141-1 M	OGLE	73	25
STA.	TO STA.			
FED. ROAD DIST. NO.	ILLINOIS	FED. AID PROJECT		

# PAVEMENT ELEVATIONS

LETTER	STATION	OFFSET	ELEVATIONS
A	121+24.40	0.00'	813.53
B	121+34.40	0.00'	813.66
C	121+44.40	0.00'	813.81
D	121+54.34	1.09' RT	813.91
E	121+64.32	1.66' RT	814.09
F	121+74.19	3.25' RT	814.24
G	121+83.84	5.86' RT	814.36
H	121+93.17	9.44' RT	814.44
I	122+02.08	13.96' RT	814.49
J	122+10.48	19.38' RT	814.51
K	122+18.28	25.63' RT	814.49
L	122+25.39	32.66' RT	814.44
M	122+31.74	40.38' RT	814.36
N	672+69.81	52.14' RT	814.24
O	672+78.67	47.50' RT	814.09
P	672+88.25	44.64' RT	813.93
Q	672+98.04	42.60' RT	813.79
R	673+07.83	40.55' RT	813.65
S	673+17.62	38.51' RT	813.51
T	673+27.41	36.47' RT	813.34
U	673+29.11	36.11' RT	813.34

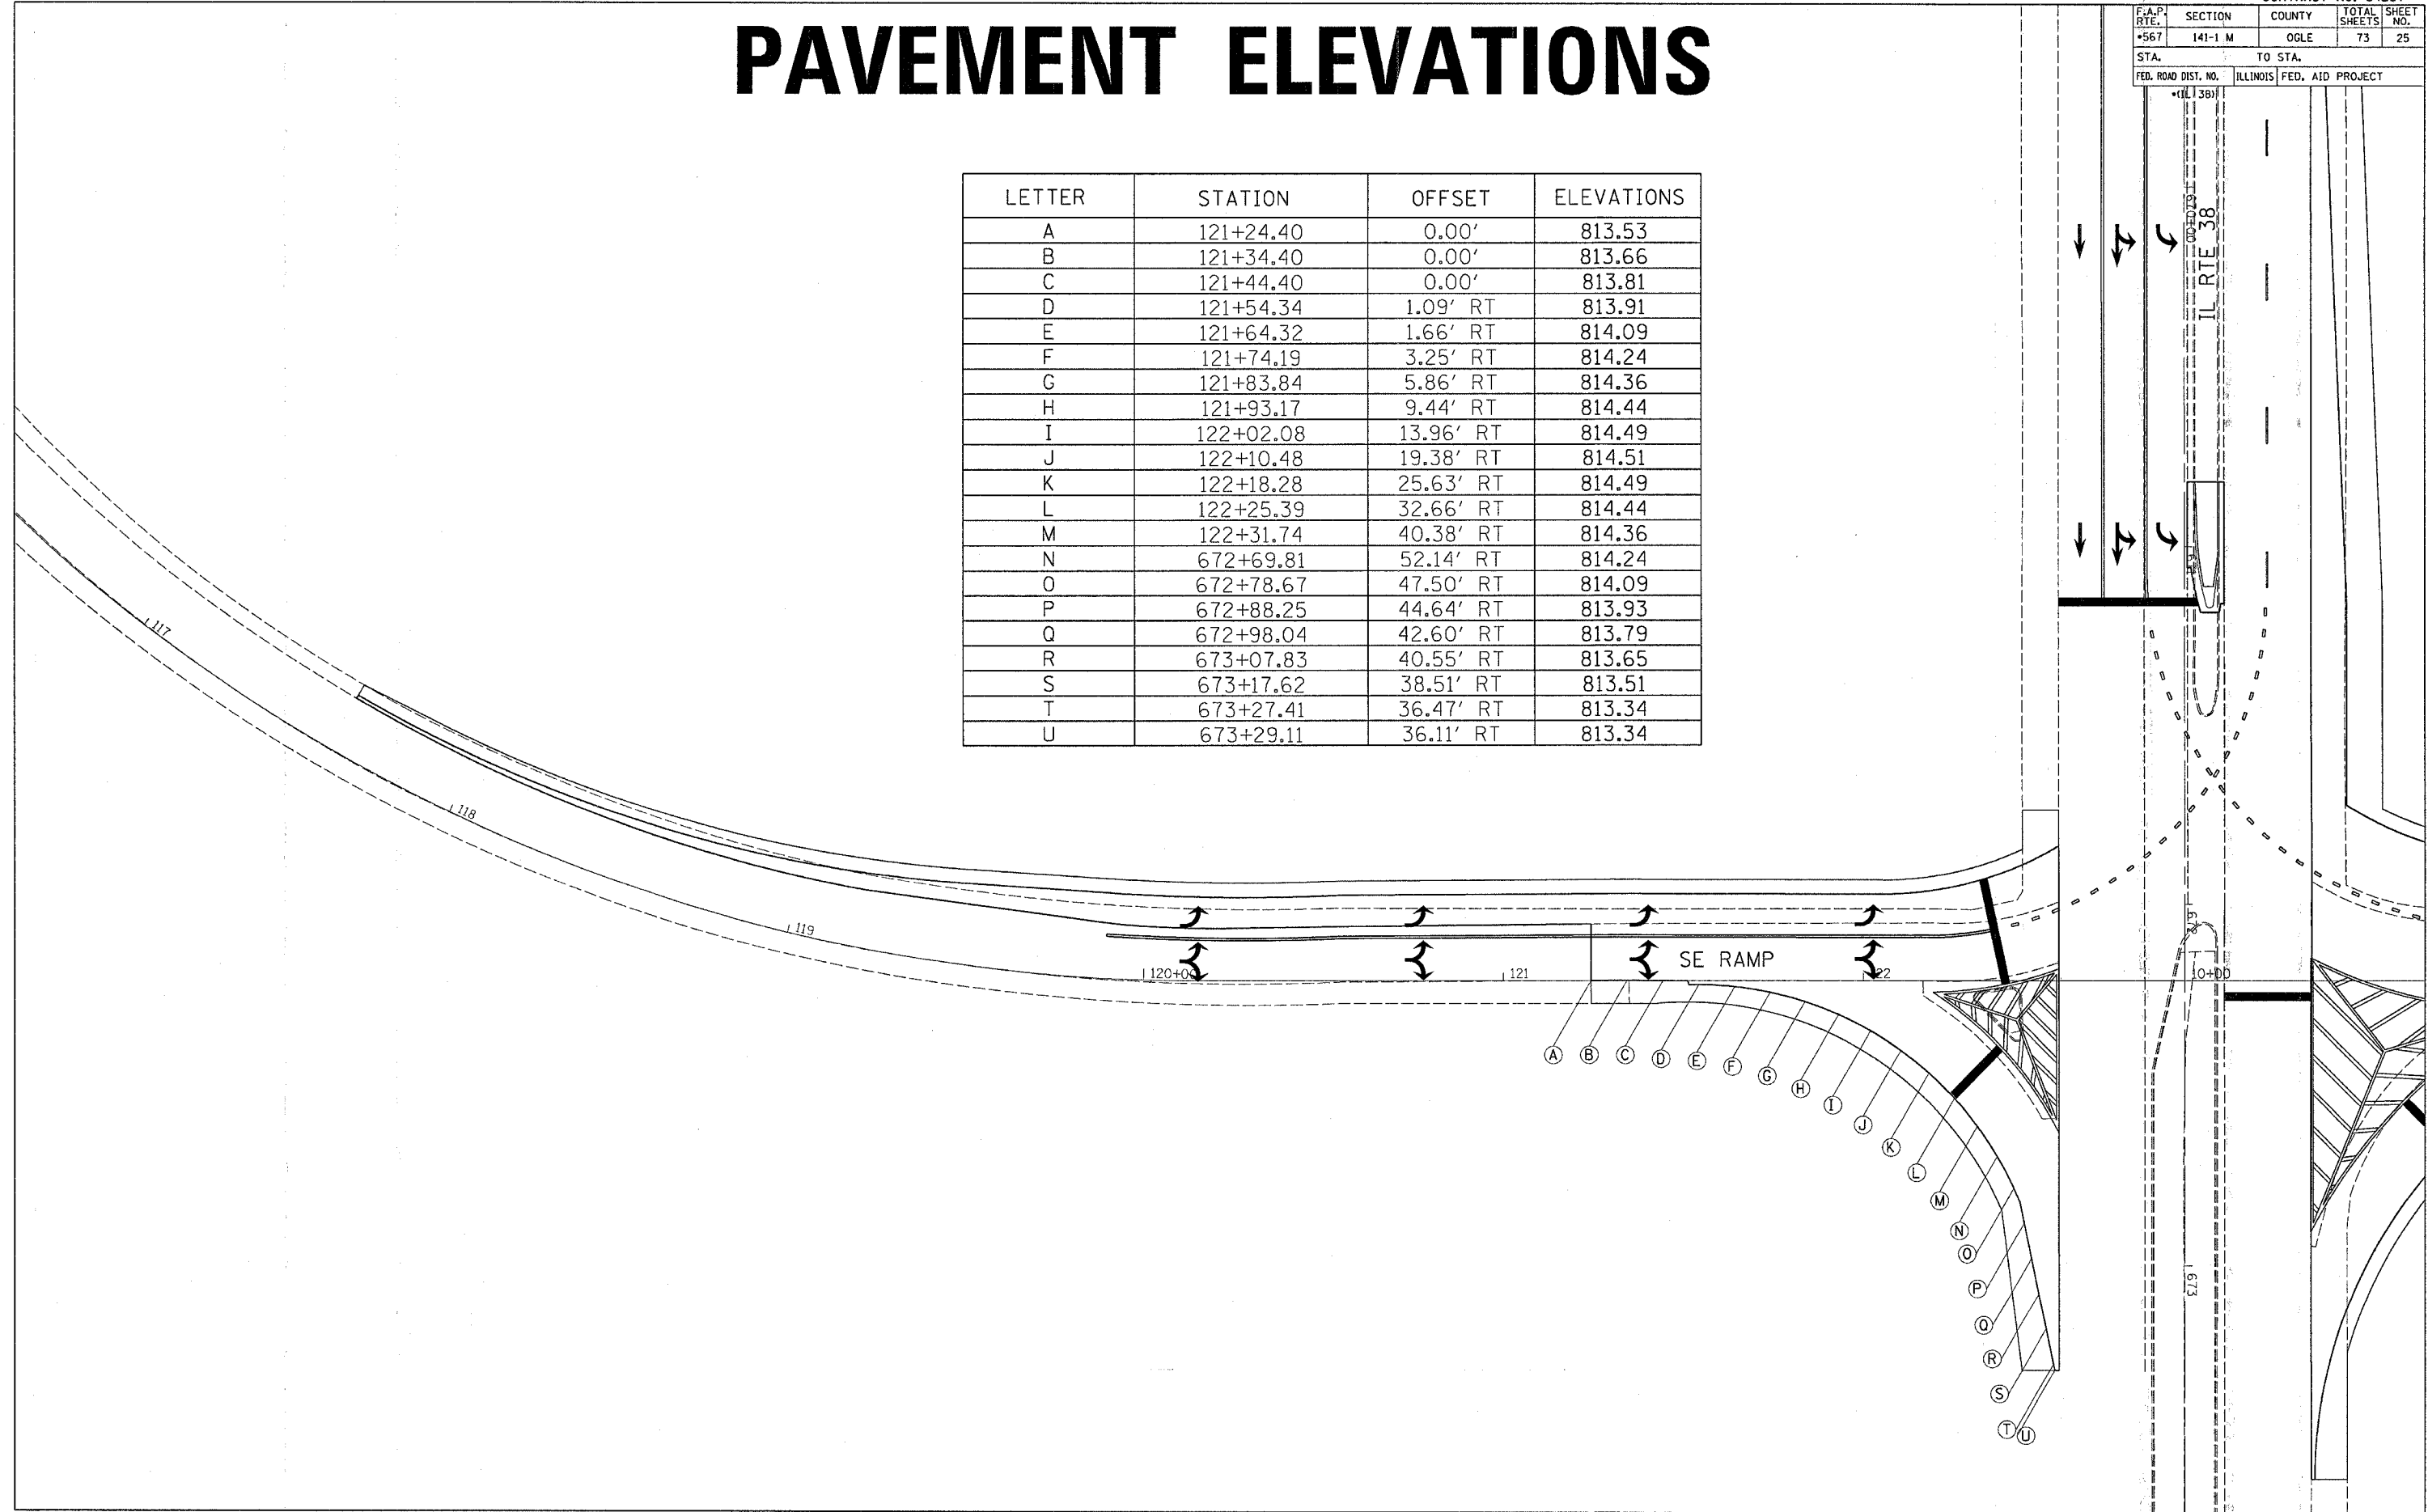

PLOT DATE = Thu Mar 30 14:27:08 2006  
 FILE NAME = c:\p\projects\p2186905\dl0805\p1.dgn  
 PLOT SCALE = 20.0000 / 1.  
 USER NAME = dswadd