





REMOVAL DETAILS

CONTRACT NO. 64837

F.A.P. RTE.	SECTION	COUNTY	TOTAL SHEETS	SHEET NO.
+567	141-1 M	OGLE	73	26
STA.		TO STA.		
FED. ROAD DIST. NO.		ILLINOIS FED. AID PROJECT		
*(IL 38)				

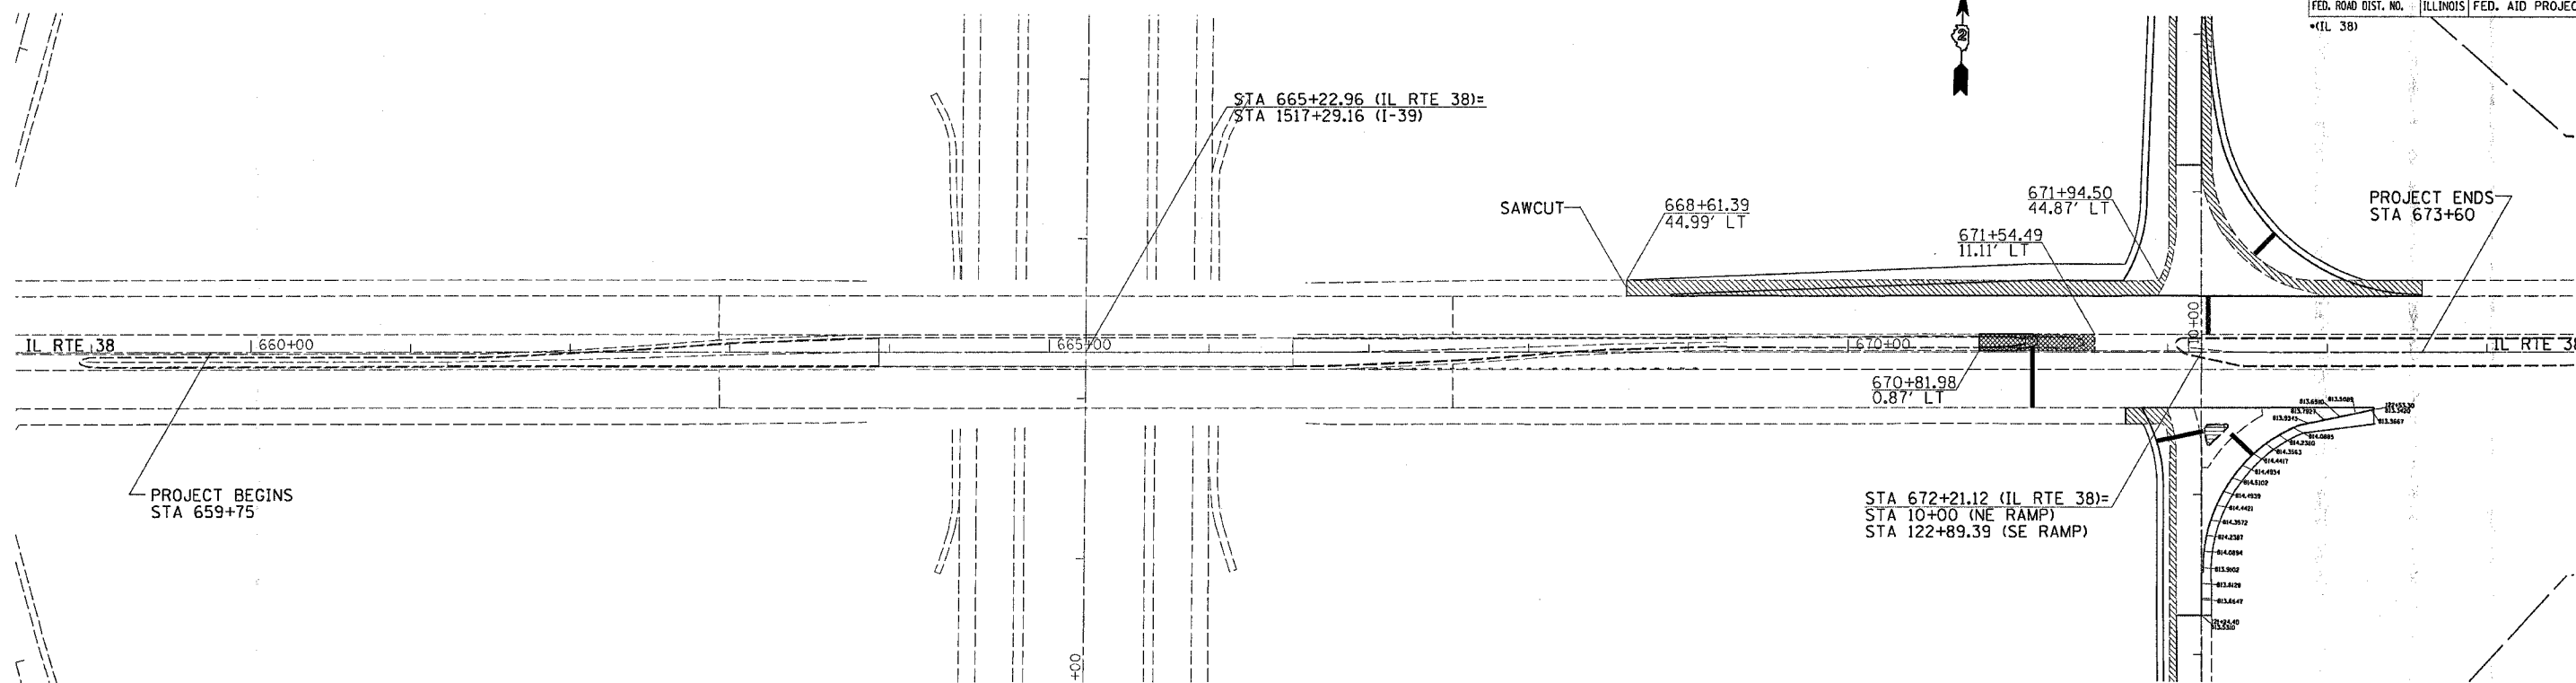

NOTE: SAWCUTS FOR ALL REMOVAL ITEMS SHALL BE CONSIDERED INCIDENTAL TO EACH RESPECTIVE PAY ITEM.

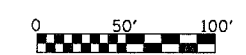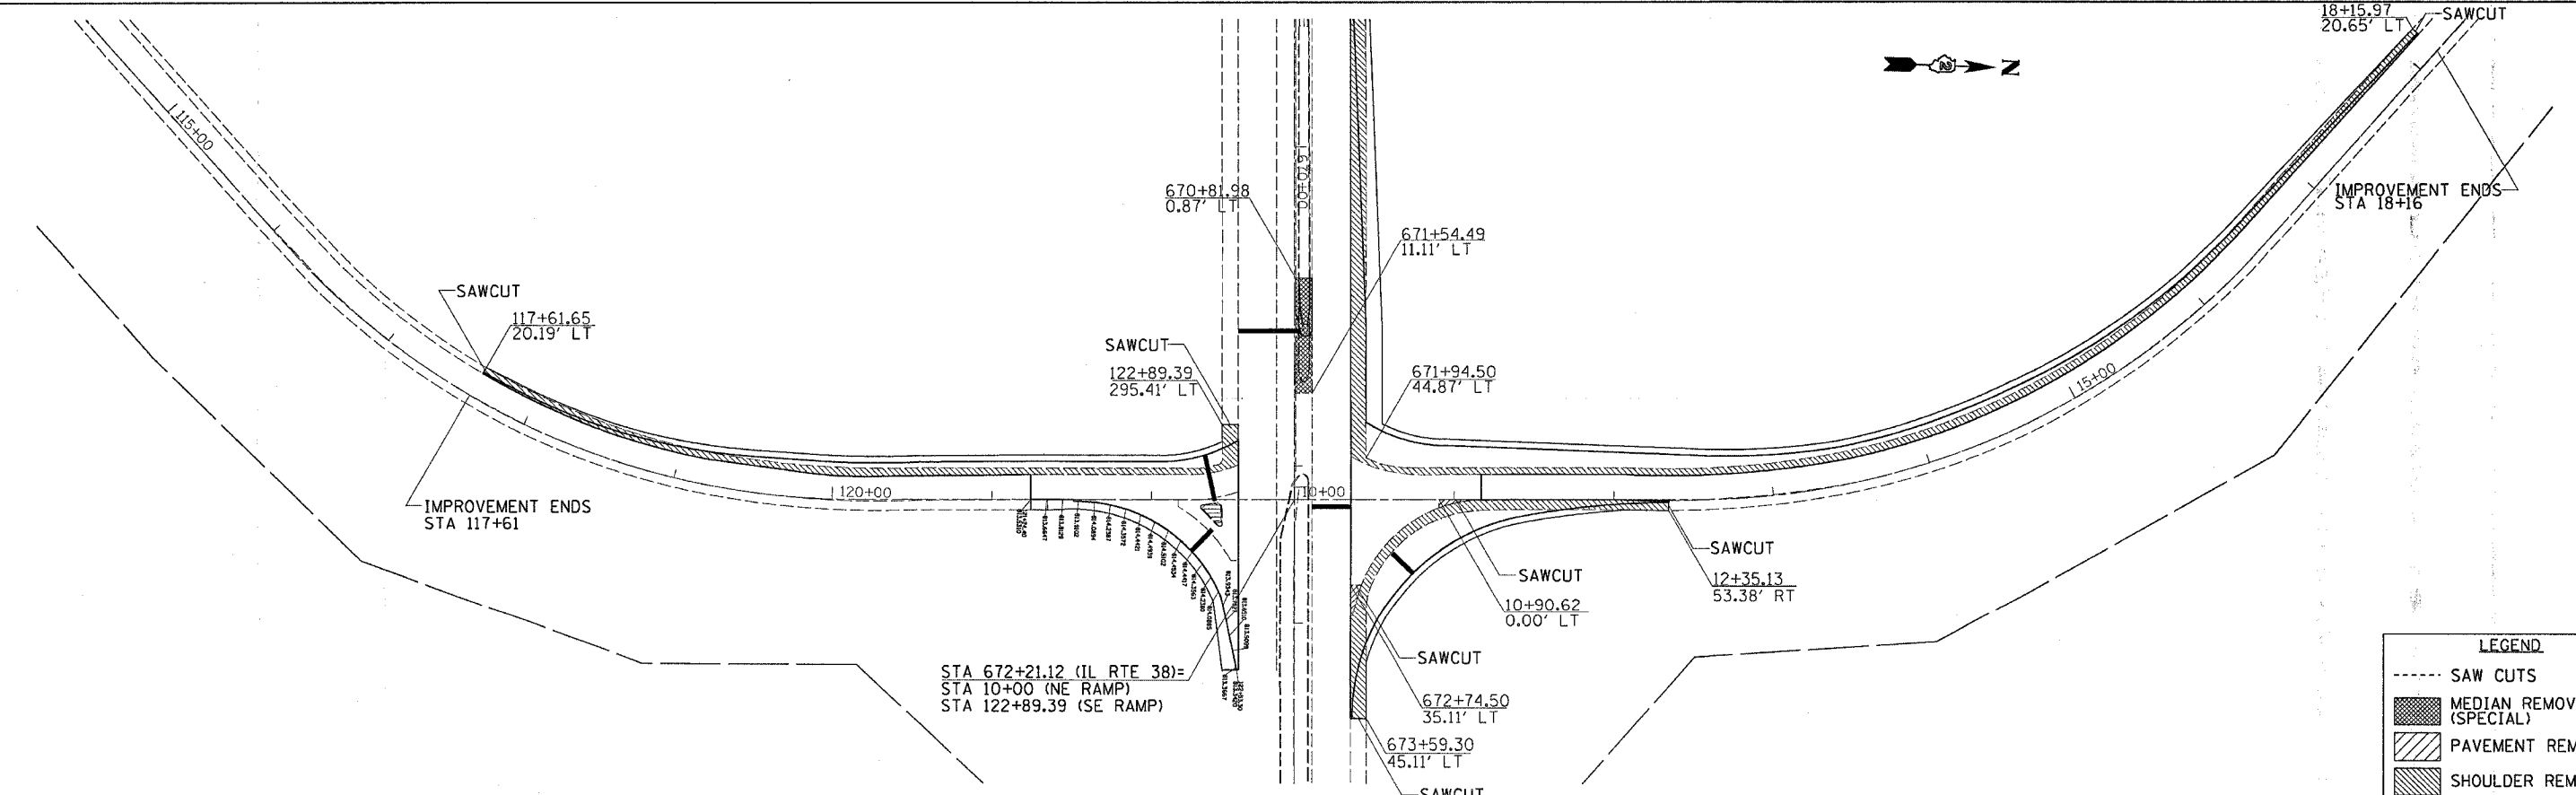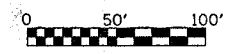

LEGEND

- SAW CUTS
- ▨ MEDIAN REMOVAL (SPECIAL)
- ▧ PAVEMENT REMOVAL
- ▩ SHOULDER REMOVAL
- ISLAND & CC&G REMOVAL

REMOVAL DETAILS

PLOT DATE: Thu Mar 30 14:12:21 2006
 FILE NAME: c:\projects\62180805\dl180805-am.dgn
 PLOT SCALE: 1/8" = 50.0000' / IN.
 USER NAME: f.dossard