

F.A.P. RTE.	SECTION	COUNTY	TOTAL SHEETS	SHEET NO.
*567	141-1 M	OGLE	74	27
STA.		TO STA.		
FED. ROAD DIST. NO.	ILLINOIS	FED. AID PROJECT		
*IL 38)				

STAGE 1a

- SET UP TRAFFIC CONTROL AND PROTECTION 701701 AND AS SHOWN IN STAGING PLAN
- CONSTRUCT THE RAMP NOSE IN THE ISLAND MEDIAN



STAGE 1

- SYMBOLS
- WORK AREA
 - CONE, DRUM OR BARRICADE
 - SIGN ON PORTABLE OR PERMANENT SUPPORT
 - ARROW BOARD
 - FLAGGER WITH TRAFFIC CONTROL SIGN REQUIRED WHEN WORKERS PRESENT

STAGE 1

- SET UP TRAFFIC CONTROL AND PROTECTION 701422 AND AS SHOWN IN STAGING PLAN
- CONSTRUCT THE PAVEMENT WIDENING AND SHOULDER ON THE NW QUADRANT OF THE ON RAMP AND IL38

NOTE:
THE SIGNS SHALL BE LOCATED BEFORE LANE CLOSURE BEGINS (SEE LANE CLOSURE DETAIL)

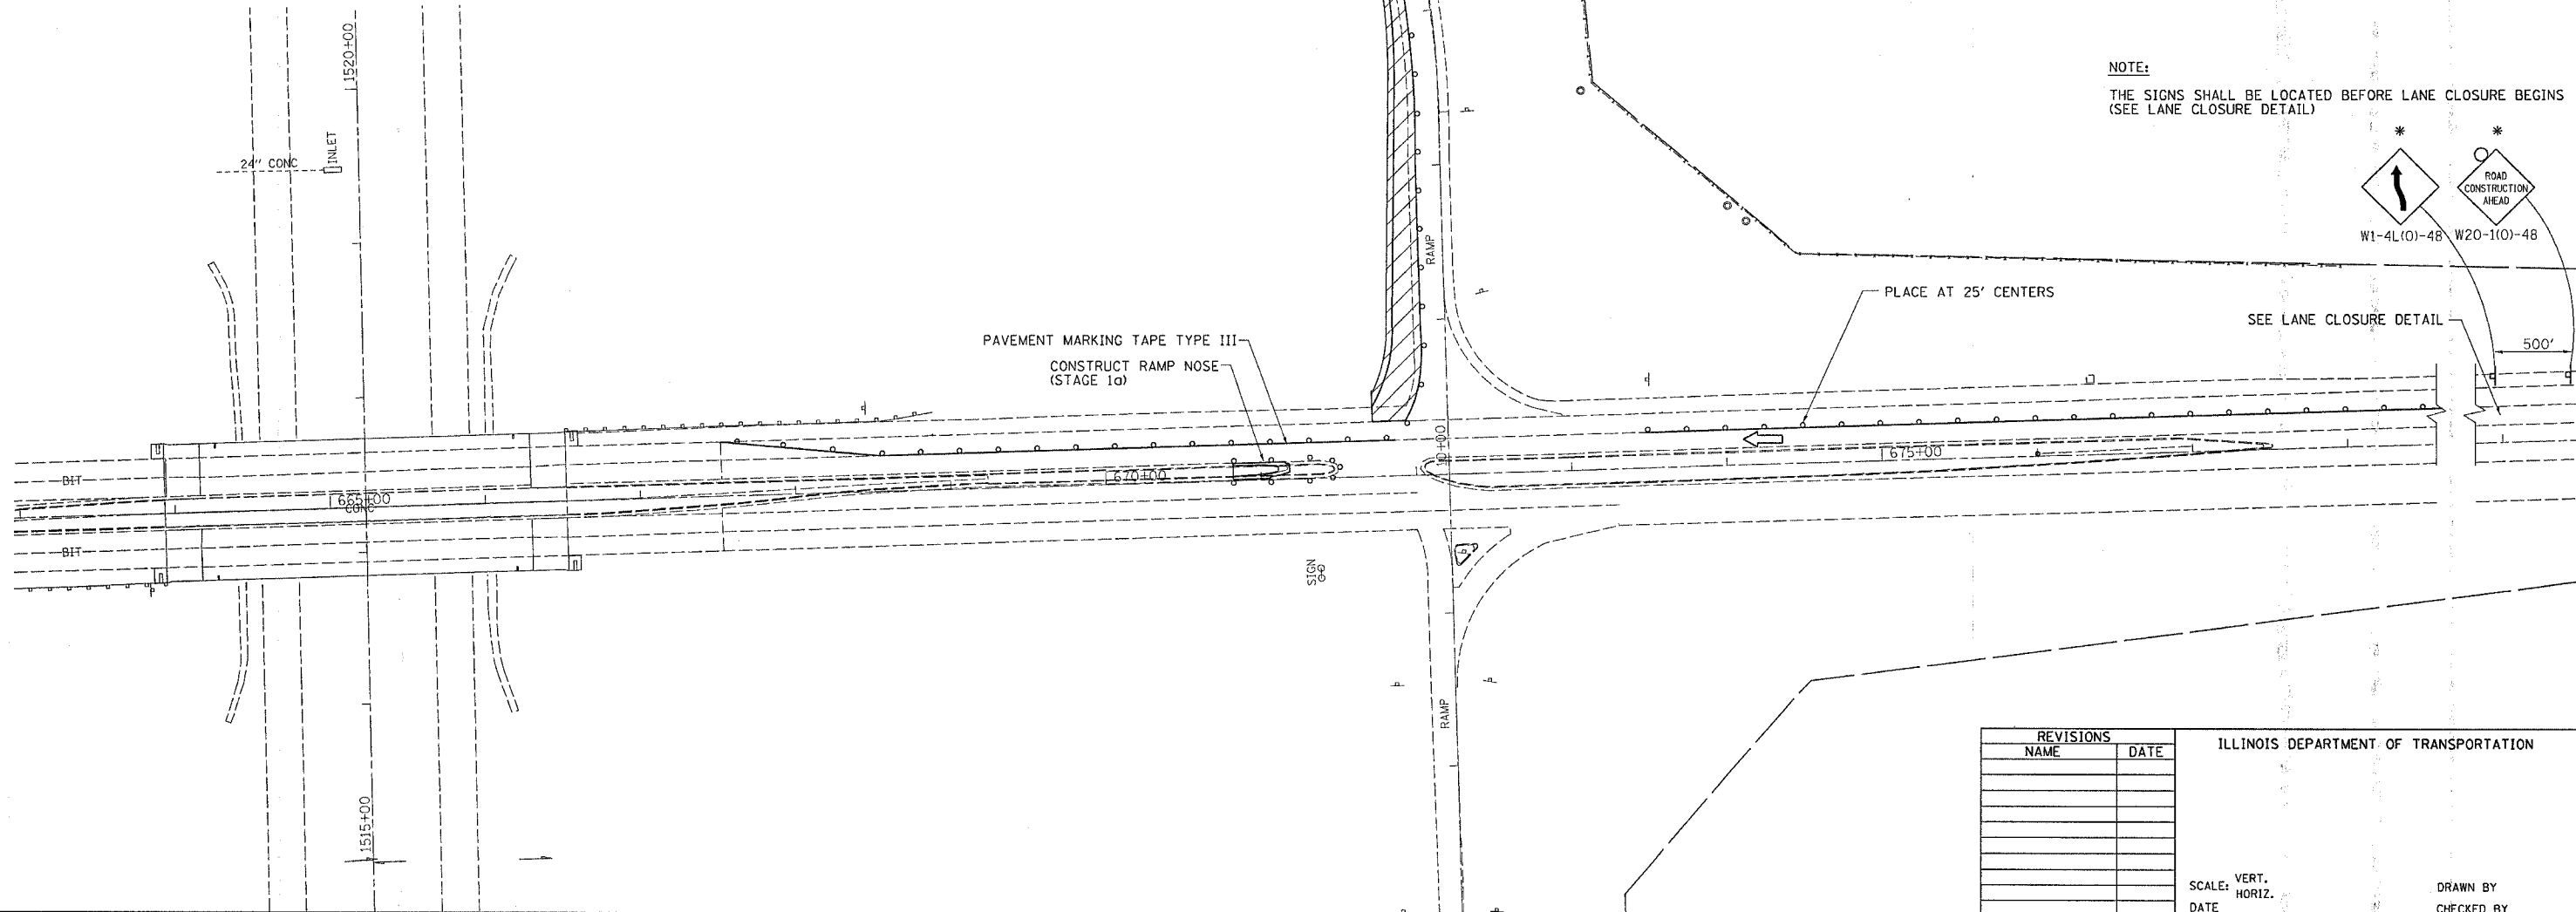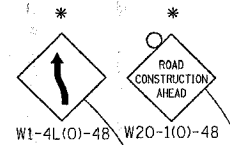

REVISIONS	
NAME	DATE

ILLINOIS DEPARTMENT OF TRANSPORTATION

SCALE: VERT. DATE HORIZ. DATE

DRAWN BY _____
CHECKED BY _____

STAGE 1 DETAIL

PLOT DATE = Thu Mar 30 14:23:23 2006
FILE NAME = c:\p\projects\2005\141\141005\141005.dgn
PLOT SCALE = 50.0000 / IN.
USER NAME = dssadd