


F.A.P. RTE.	SECTION	COUNTY	TOTAL SHEETS	SHEET NO.
*567	141-1 M	OGLE	74	28
STA.		TO STA.		
FED. ROAD DIST. NO.	ILLINOIS	FED. AID PROJECT		
*(IL 38)				

STAGE 1





NOTE:
THE SIGNS SHALL BE LOCATED BEFORE LANE CLOSURE BEGINS

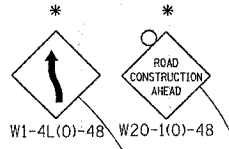

SEE LANE CLOSURE DETAIL

500'

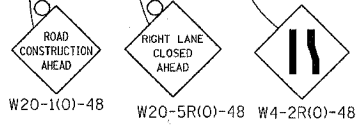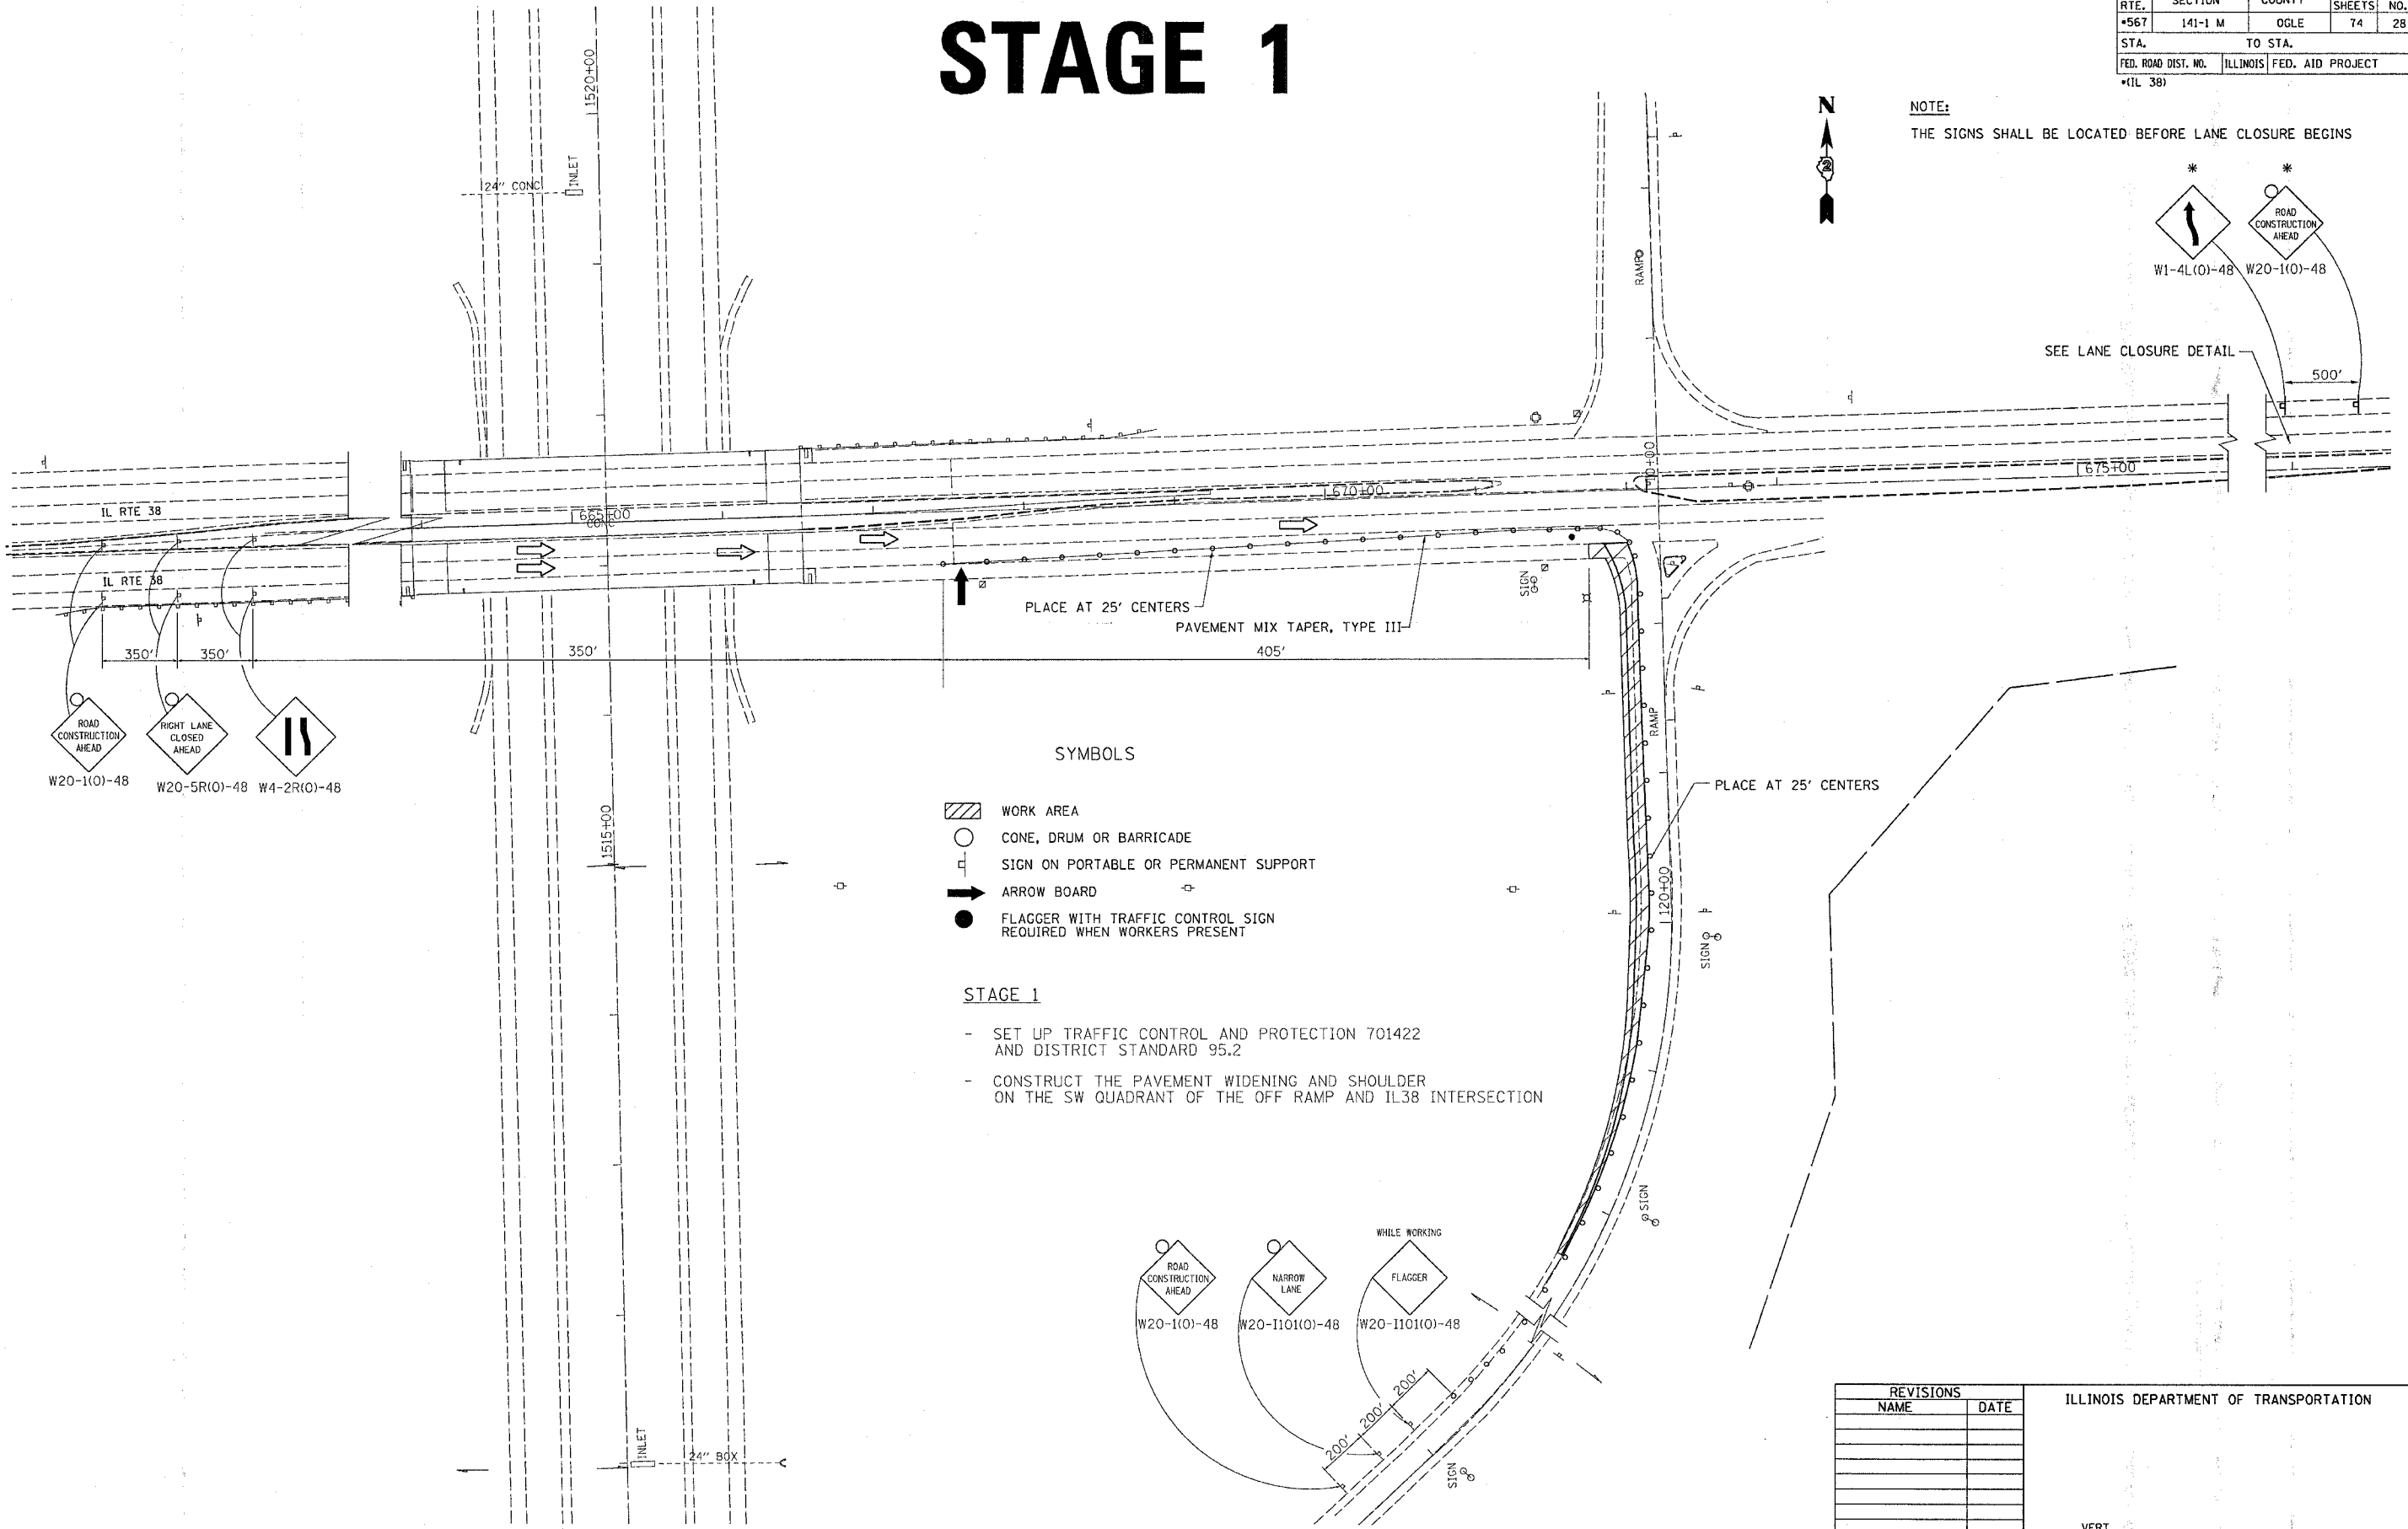


SYMBOLS

- WORK AREA
- CONE, DRUM OR BARRICADE
- SIGN ON PORTABLE OR PERMANENT SUPPORT
- ARROW BOARD
- FLAGGER WITH TRAFFIC CONTROL SIGN REQUIRED WHEN WORKERS PRESENT

STAGE 1

- SET UP TRAFFIC CONTROL AND PROTECTION 701422 AND DISTRICT STANDARD 95.2
- CONSTRUCT THE PAVEMENT WIDENING AND SHOULDER ON THE SW QUADRANT OF THE OFF RAMP AND IL38 INTERSECTION

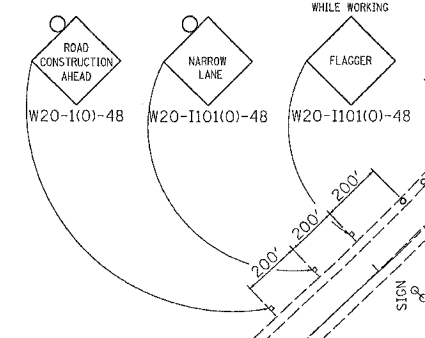

REVISIONS	
NAME	DATE

ILLINOIS DEPARTMENT OF TRANSPORTATION

SCALE: VERT. DATE
HORIZ. DATE

DRAWN BY
CHECKED BY

PLOT DATE = Thu Mar 30 14:12:24 2006
FILE NAME = c:\p\proj\64b37\141-1\0605\060519.dgn
USER NAME = dssgd

STAGE 1 DETAIL