






F.A.P. RTE.	SECTION	COUNTY	TOTAL SHEETS	SHEET NO.
*567	141-1 M	OGLE	74	29
STA.		TO STA.		
FED. ROAD DIST. NO.	ILLINOIS	FED. AID PROJECT		
*(IL 38)				

STAGE 2

SYMBOLS

 
-  WORK AREA
-  CONE, DRUM OR BARRICADE
-  SIGN ON PORTABLE OR PERMANENT SUPPORT
-  ARROW BOARD
-  FLAGGER WITH TRAFFIC CONTROL SIGN REQUIRED WHEN WORKERS PRESENT

STAGE 2

- SET UP TRAFFIC CONTROL AND PROTECTION 701422
- PLACE TEMPORARY SIGNALS
- REMOVE AND REPLACE PAVEMENT AT NB OF RAMP INTERSECTION WITH IL 38.

NOTE:


THE SIGNS SHALL BE LOCATED BEFORE LANE CLOSURE BEGINS

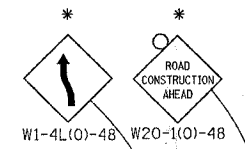

SEE LANE CLOSURE DETAIL

500'

IL RTE 38

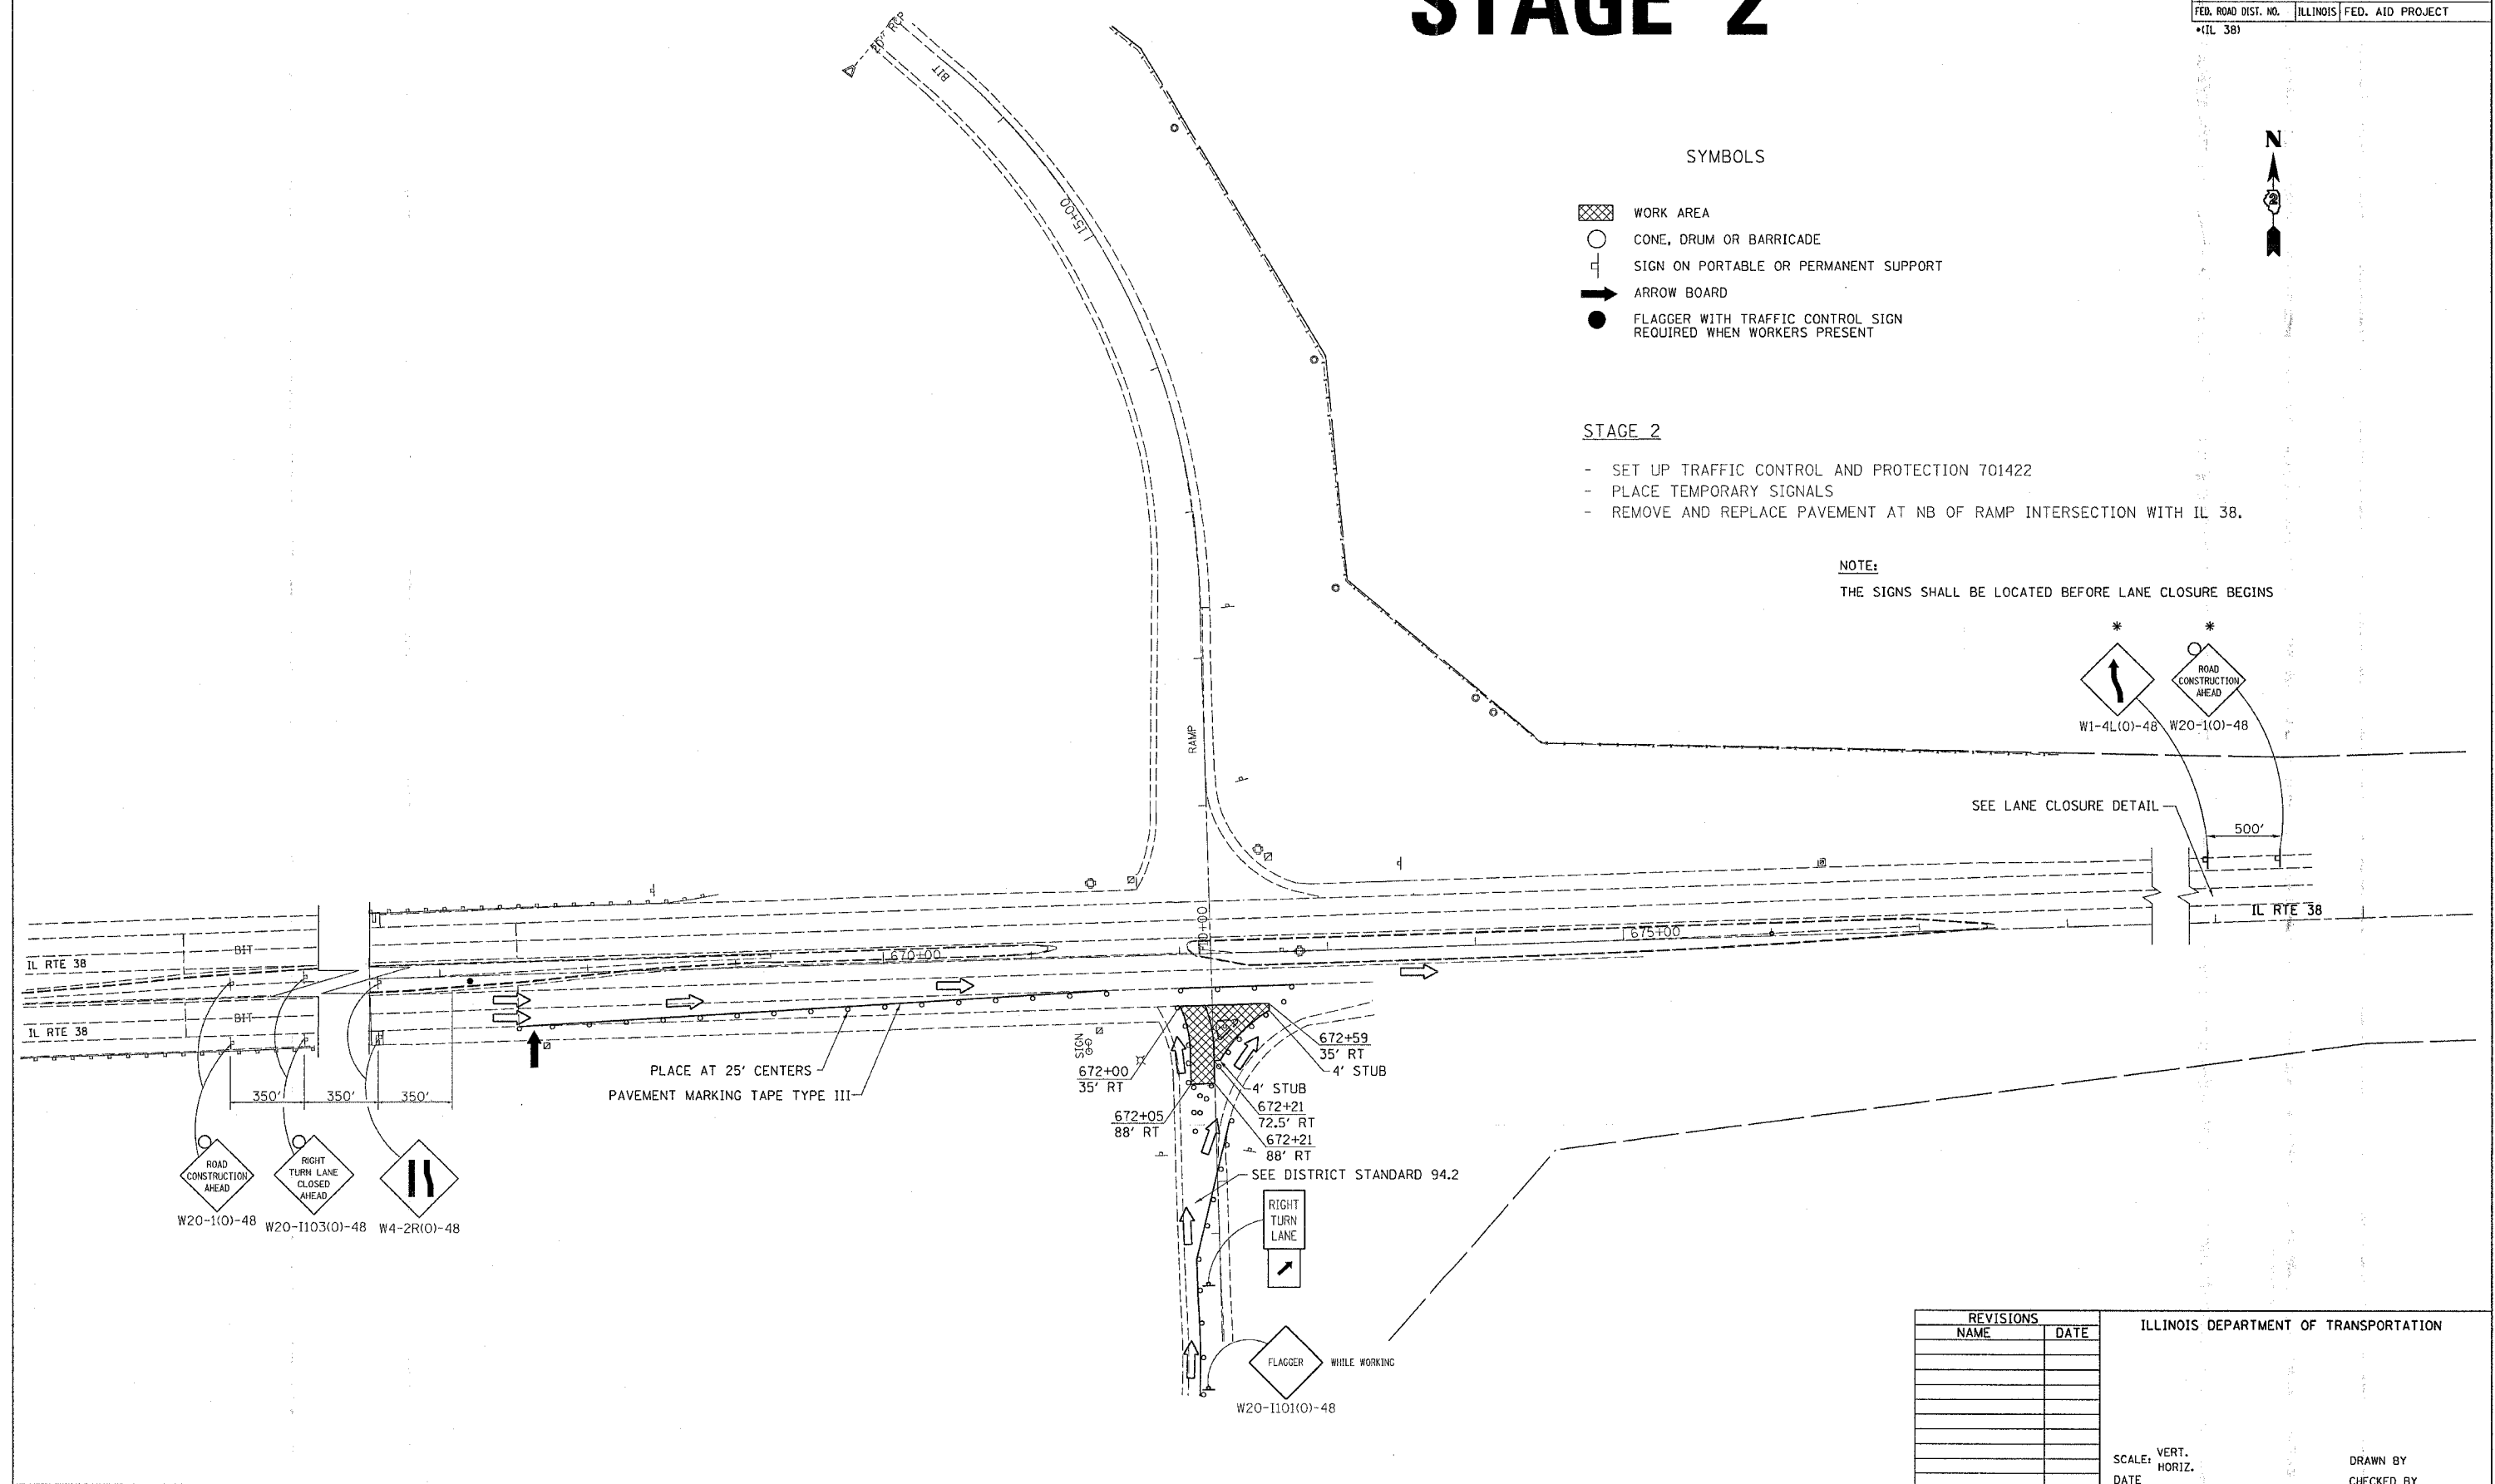

REVISIONS	
NAME	DATE

ILLINOIS DEPARTMENT OF TRANSPORTATION

SCALE: VERT. HORIZ.
DATE

DRAWN BY
CHECKED BY

PLOT DATE: Thu Mar 30 14:12:24 2006
 FILE NAME: c:\projects\210005\110005.dgn
 PLOT SCALE: 1/8" = 1'-0"
 USER NAME: jessie

STAGE 2 DETAIL