






STAGE 2

CONTRACT NO. 64B37				
F.A.P. RTE.	SECTION	COUNTY	TOTAL SHEETS	SHEET NO.
*567	141-1 M	OGLE	74	30
STA.		TO STA.		
FED. ROAD DIST. NO.	ILLINOIS	FED. AID PROJECT		
*(IL 38)				



SYMBOLS



-  WORK AREA
-  CONE, DRUM OR BARRICADE
-  SIGN ON PORTABLE OR PERMANENT SUPPORT
-  ARROW BOARD
-  FLAGGER WITH TRAFFIC CONTROL SIGN REQUIRED WHEN WORKERS PRESENT

STAGE 2

- SET UP TRAFFIC CONTROL AND PROTECTION 701422 AND AS SHOWN IN STAGING PLAN
- CONSTRUCT THE WIDENING ON THE NE QUADRANT OF THE ON RAMP AND IL38

NOTE:

THE SIGNS SHALL BE LOCATED BEFORE LANE CLOSURE BEGINS

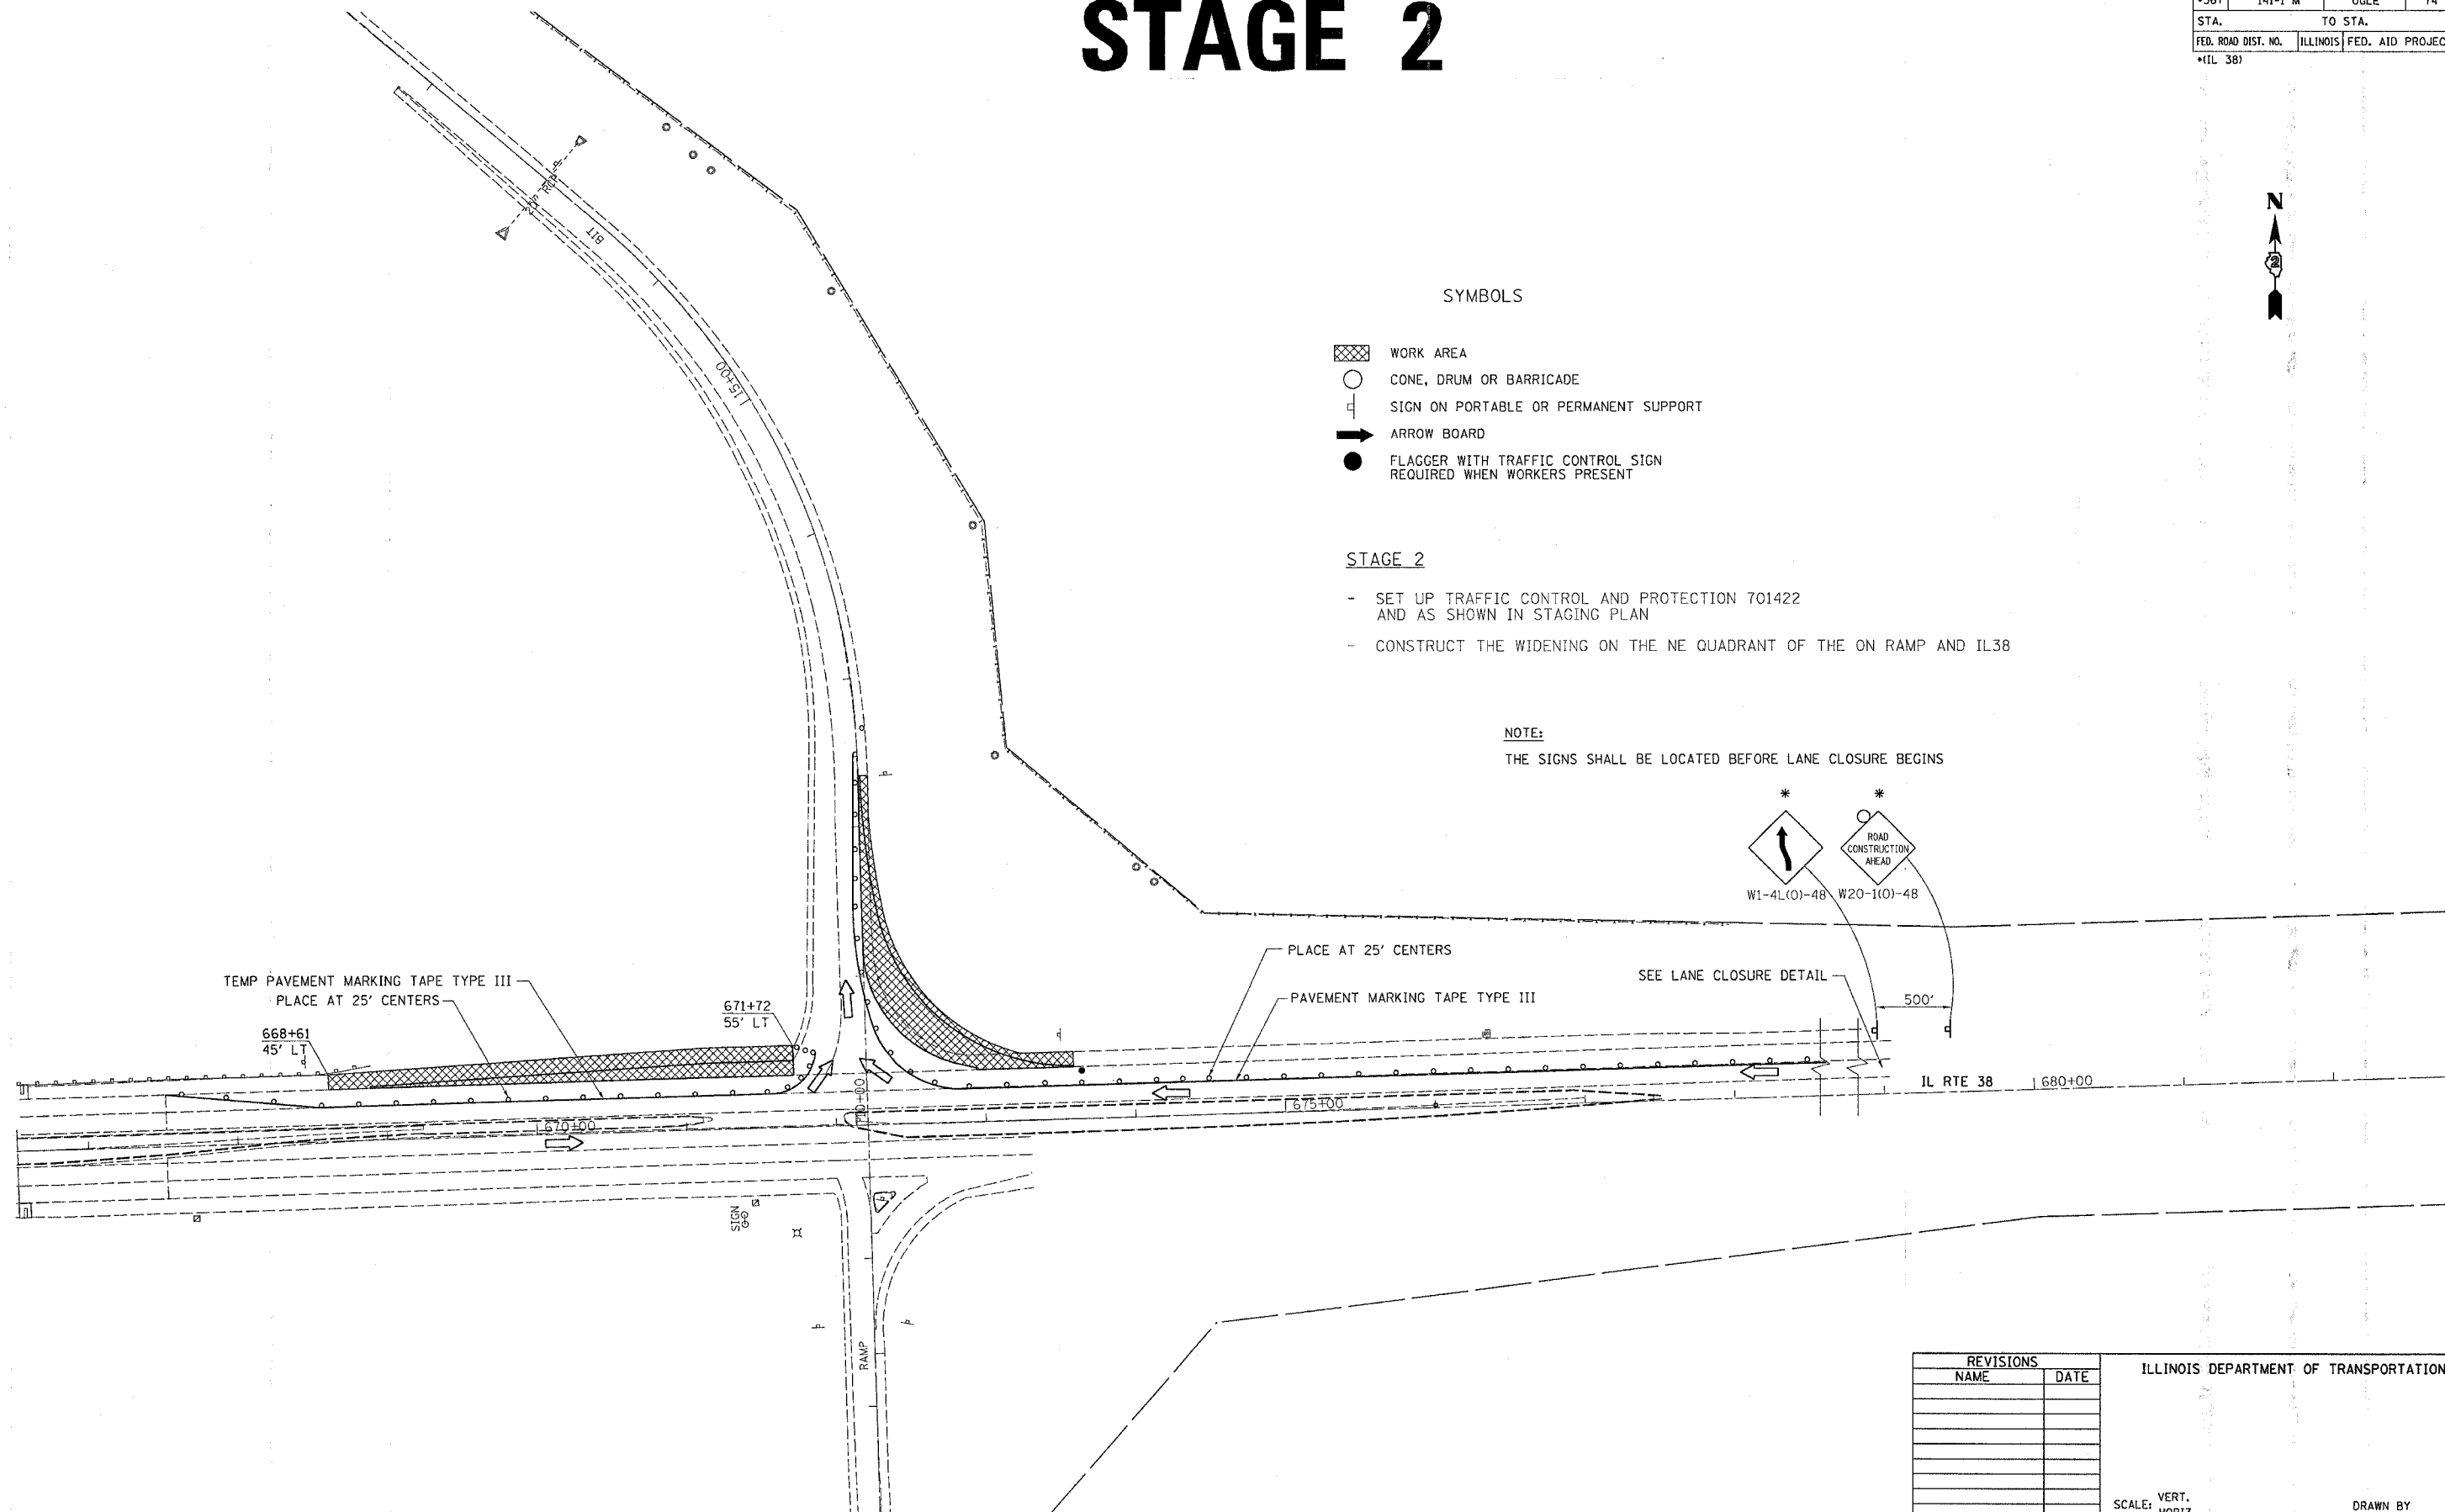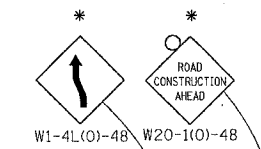

TEMP PAVEMENT MARKING TAPE TYPE III
PLACE AT 25' CENTERS

PLACE AT 25' CENTERS
PAVEMENT MARKING TAPE TYPE III

SEE LANE CLOSURE DETAIL

IL RTE 38 680+00

PLOT DATE = Thu Mar 30 14:12:24 2006
FILE NAME = c:\p\projects\218085\dl0805.tg.dgn
PLOT SCALE = 500.0000 / IN.
USER NAME = dswald

REVISIONS	
NAME	DATE

ILLINOIS DEPARTMENT OF TRANSPORTATION

SCALE: VERT. / HORIZ.
DATE

DRAWN BY / CHECKED BY

STAGE 2 DETAIL