






F.A.P. RTE.	SECTION	COUNTY	TOTAL SHEETS	SHEET NO.
*567	141-1 M	OGLE	74	32
STA.		TO STA.		
FED. ROAD DIST. NO.		ILLINOIS FED. AID PROJECT		
*(IL 38)				

STAGE 3

SYMBOLS

 
-  WORK AREA
-  CONE, DRUM OR BARRICADE
-  SIGN ON PORTABLE OR PERMANENT SUPPORT
-  ARROW BOARD
-  FLAGGER WITH TRAFFIC CONTROL SIGN REQUIRED WHEN WORKERS PRESENT

STAGE 3

- SET UP TRAFFIC CONTROL AND PROTECTION 701422 AND AS SHOWN IN STAGING PLAN
- REMOVE AND REPLACE PAVEMENT AT INTERSECTION

NOTE:

THE SIGNS SHALL BE LOCATED BEFORE LANE CLOSURE BEGINS

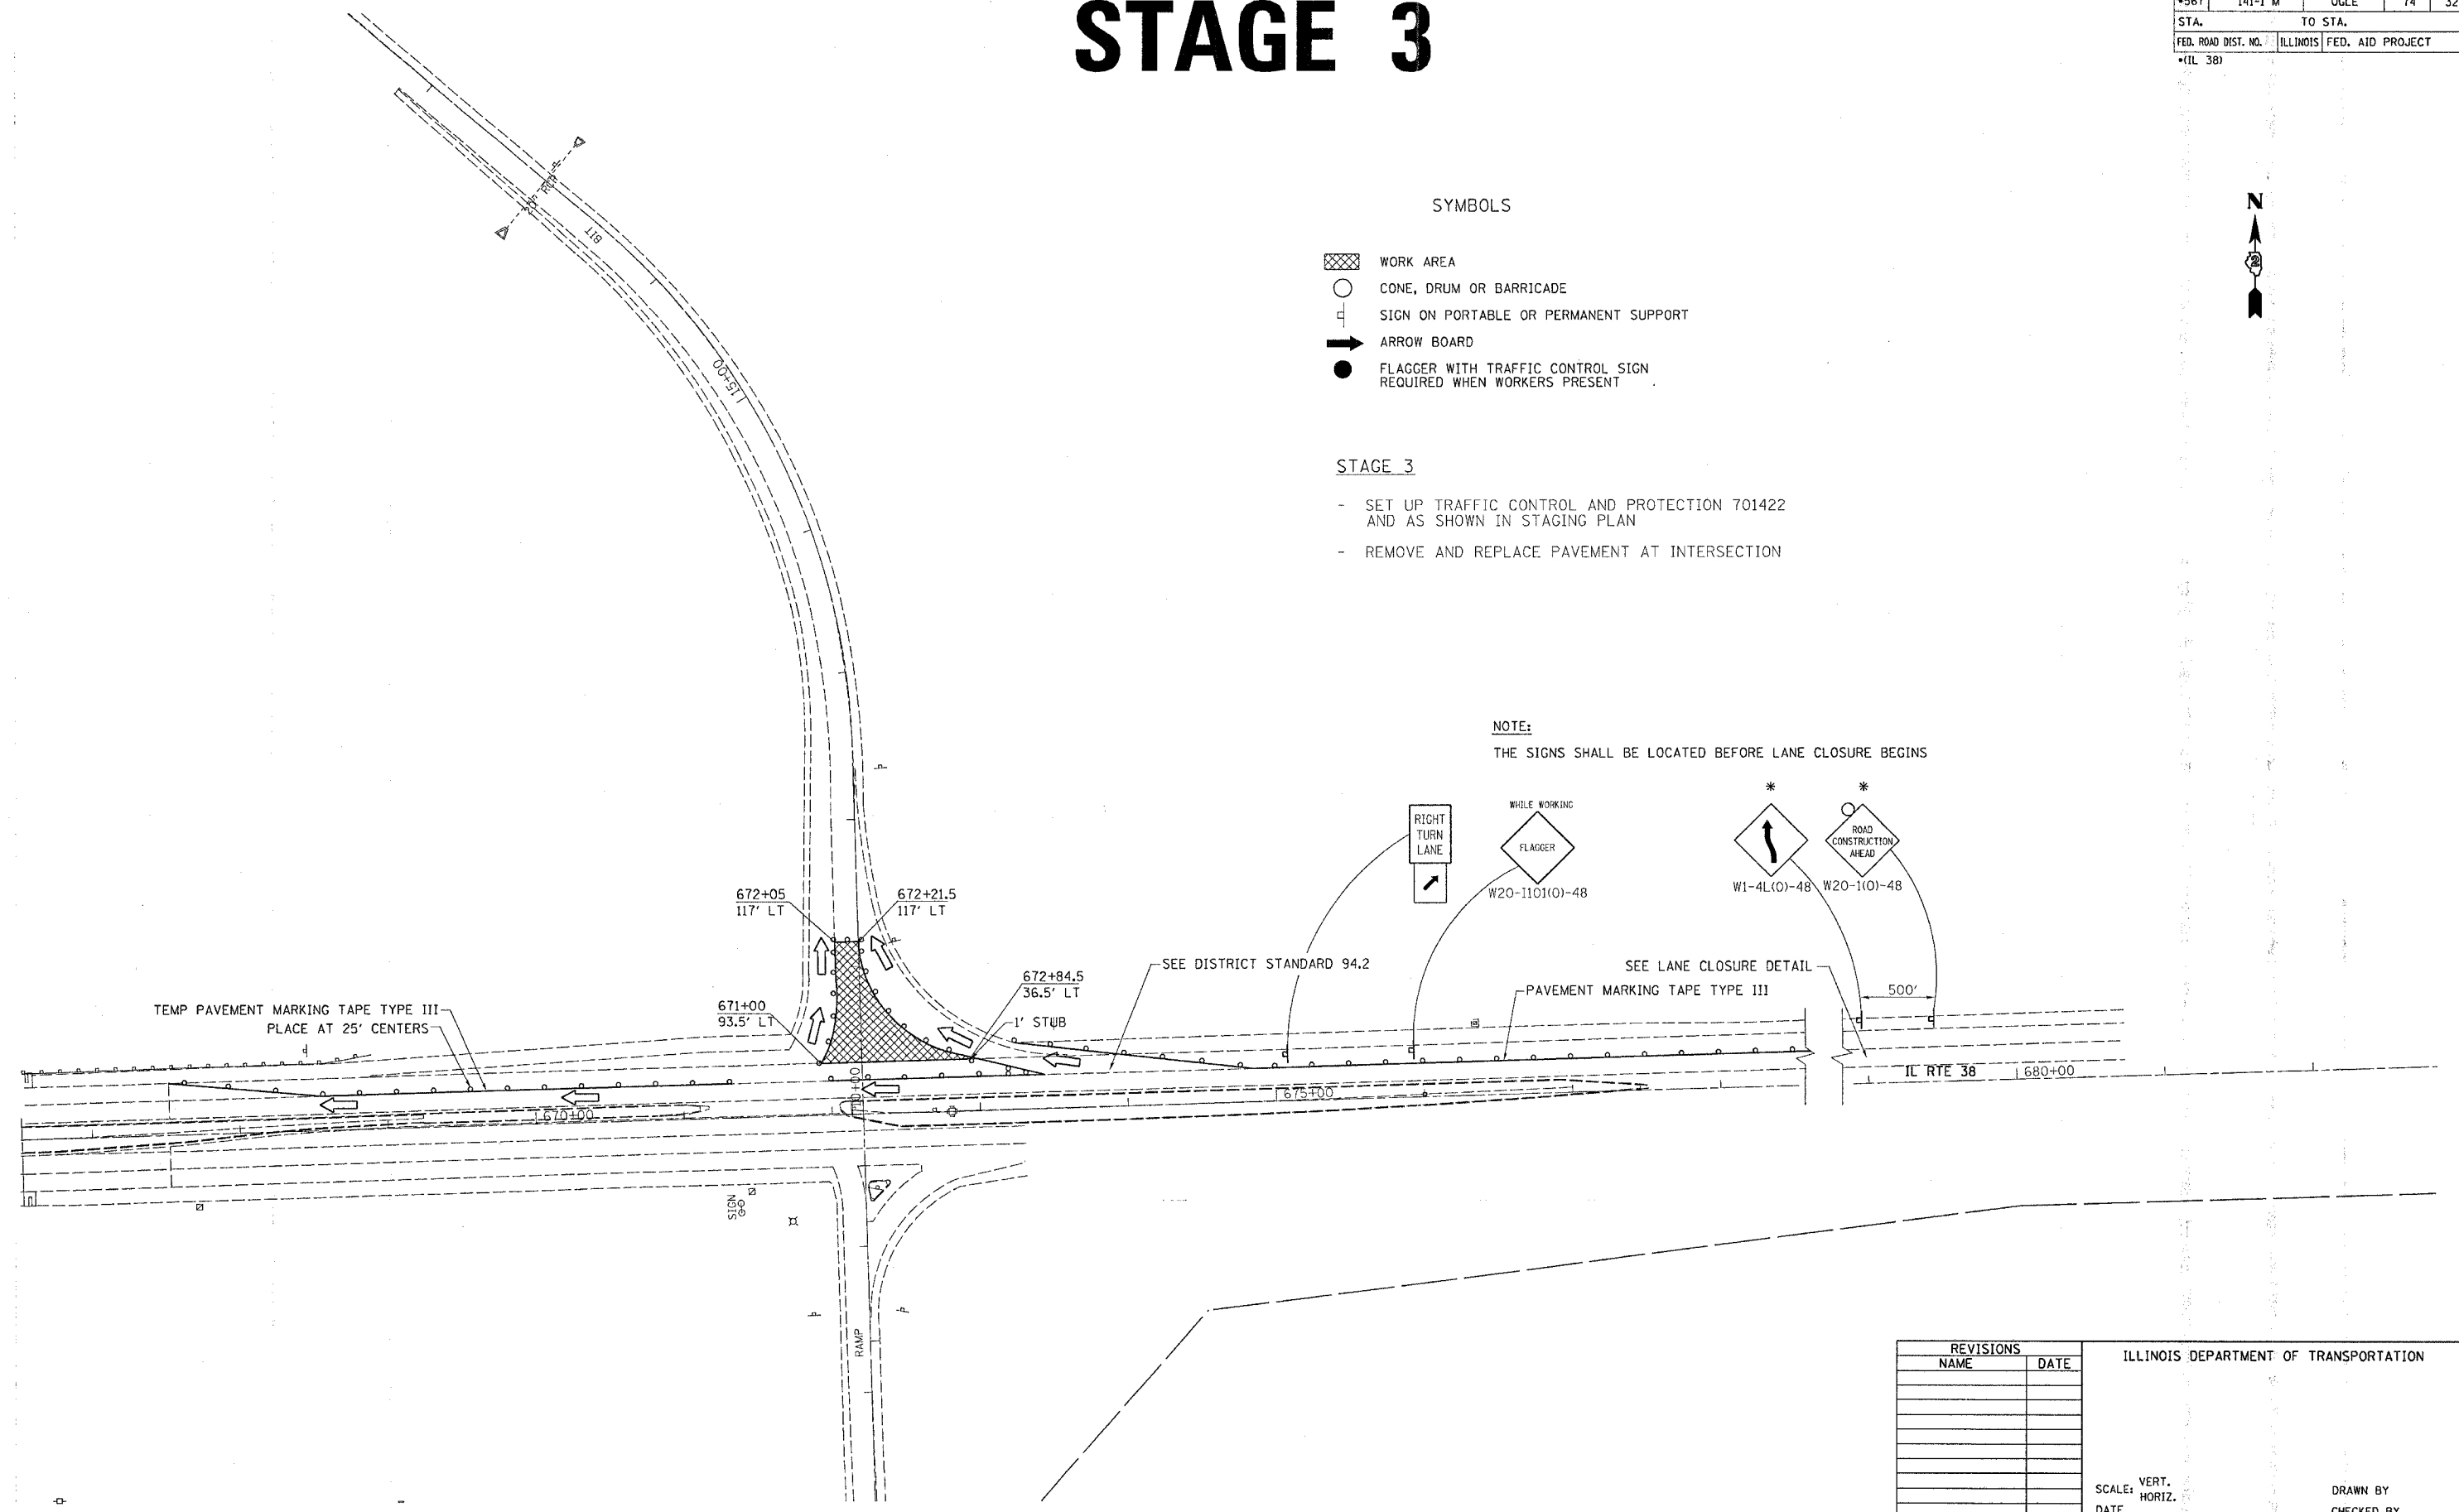

REVISIONS	
NAME	DATE

ILLINOIS DEPARTMENT OF TRANSPORTATION

SCALE: VERT. _____
 HORIZ. _____
 DATE _____

DRAWN BY _____
 CHECKED BY _____

PLOT DATE: Thu Mar 30 14:12:24 2006
 PLOT SCALE: 1/8" = 1'-0"
 USER NAME: drossid