





F.A.P. RTE.	SECTION	COUNTY	TOTAL SHEETS	SHEET NO.
*567	141-1 M	OGLD	73	33
STA.		TO STA.		
FED. ROAD DIST. NO.		ILLINOIS FED. AID PROJECT		


NOTE: ONLY FOR INFORMATION PURPOSE. LAYOUT IS BASED ON FIELD MEASUREMENT.
NOT TO SCALE.

LANE CLOSURE DETAIL

(EAST END OF PROJECT)



-  WORK AREA
-  CONE, DRUMS OR BARRICADE
-  SIGN ON PORTABLE OR PERMANENT SUPPORT
-  FLAGGER WITH TRAFFIC CONTROL SIGN REQUIRED FOR SPEED > 40 MPH

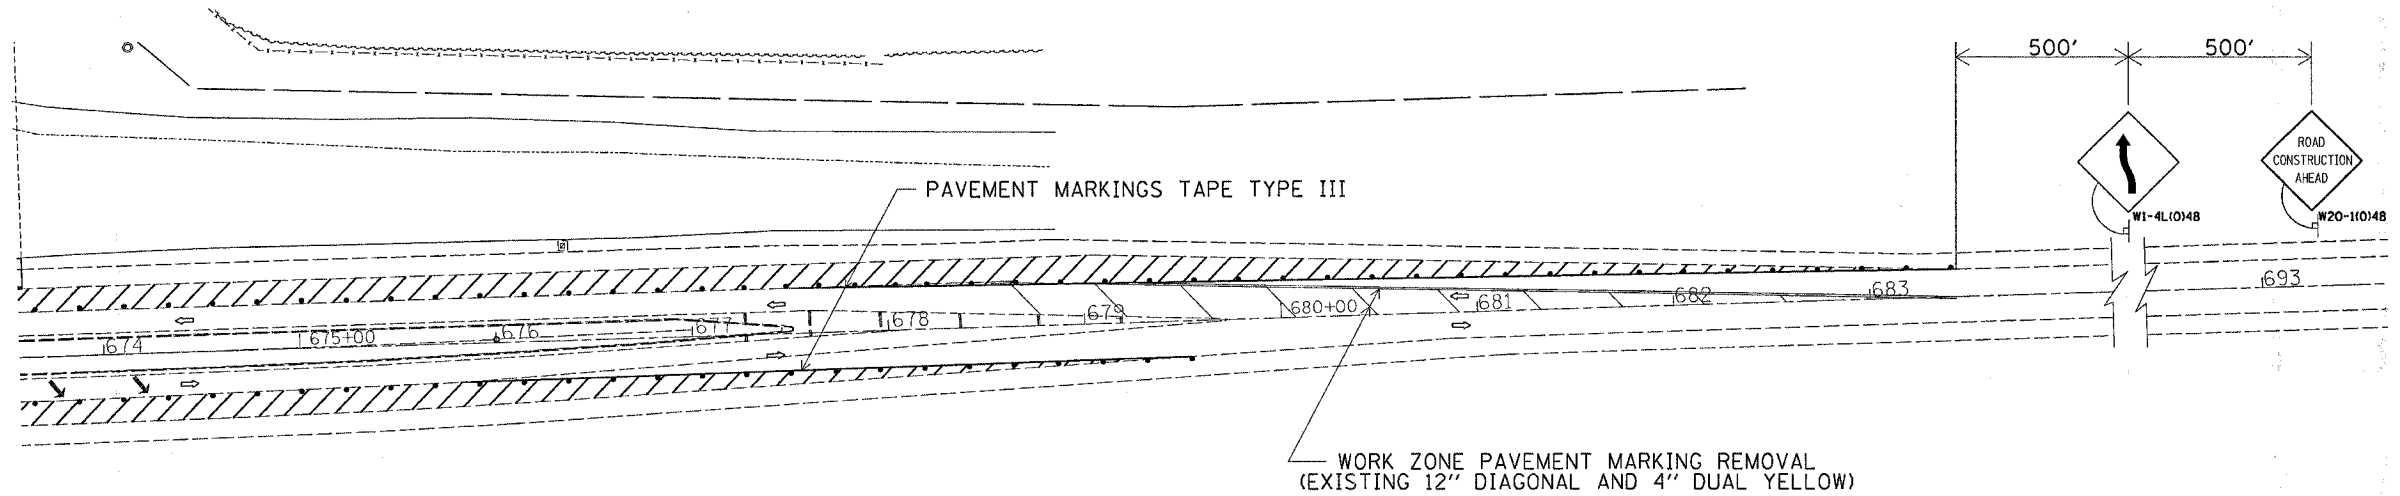

PLOT DATE = Thu Mar 30 14:27:49 2005
FILE NAME = c:\projects\p210005\c102005.mxd
PLOT SCALE = 50.0000 / IN.
USER NAME = dssad