


CONTRACT NO. 64B37				
F.A.P. RTE.	SECTION	COUNTY	TOTAL SHEETS	SHEET NO.
567	141-1M	OGLE	73	62
STA. 15+25.0000 TO STA. 15+75.0000				
FED. ROAD DIST. NO. ILLINOIS FED. AID PROJECT				

DATE	
BY	
REVIEWED	
PLOTTED	
TEMPLATE	
AREAS CHECKED	
NO.	

DATE	
BY	
REVIEWED	
PLOTTED	
TEMPLATE	
AREAS CHECKED	
NO.	

PLOT DATE = Thu Mar 30 13:57:35 2006
 FILE NAME = c:\p\proj\15+25000\15+25000.dgn
 USER NAME = gansel

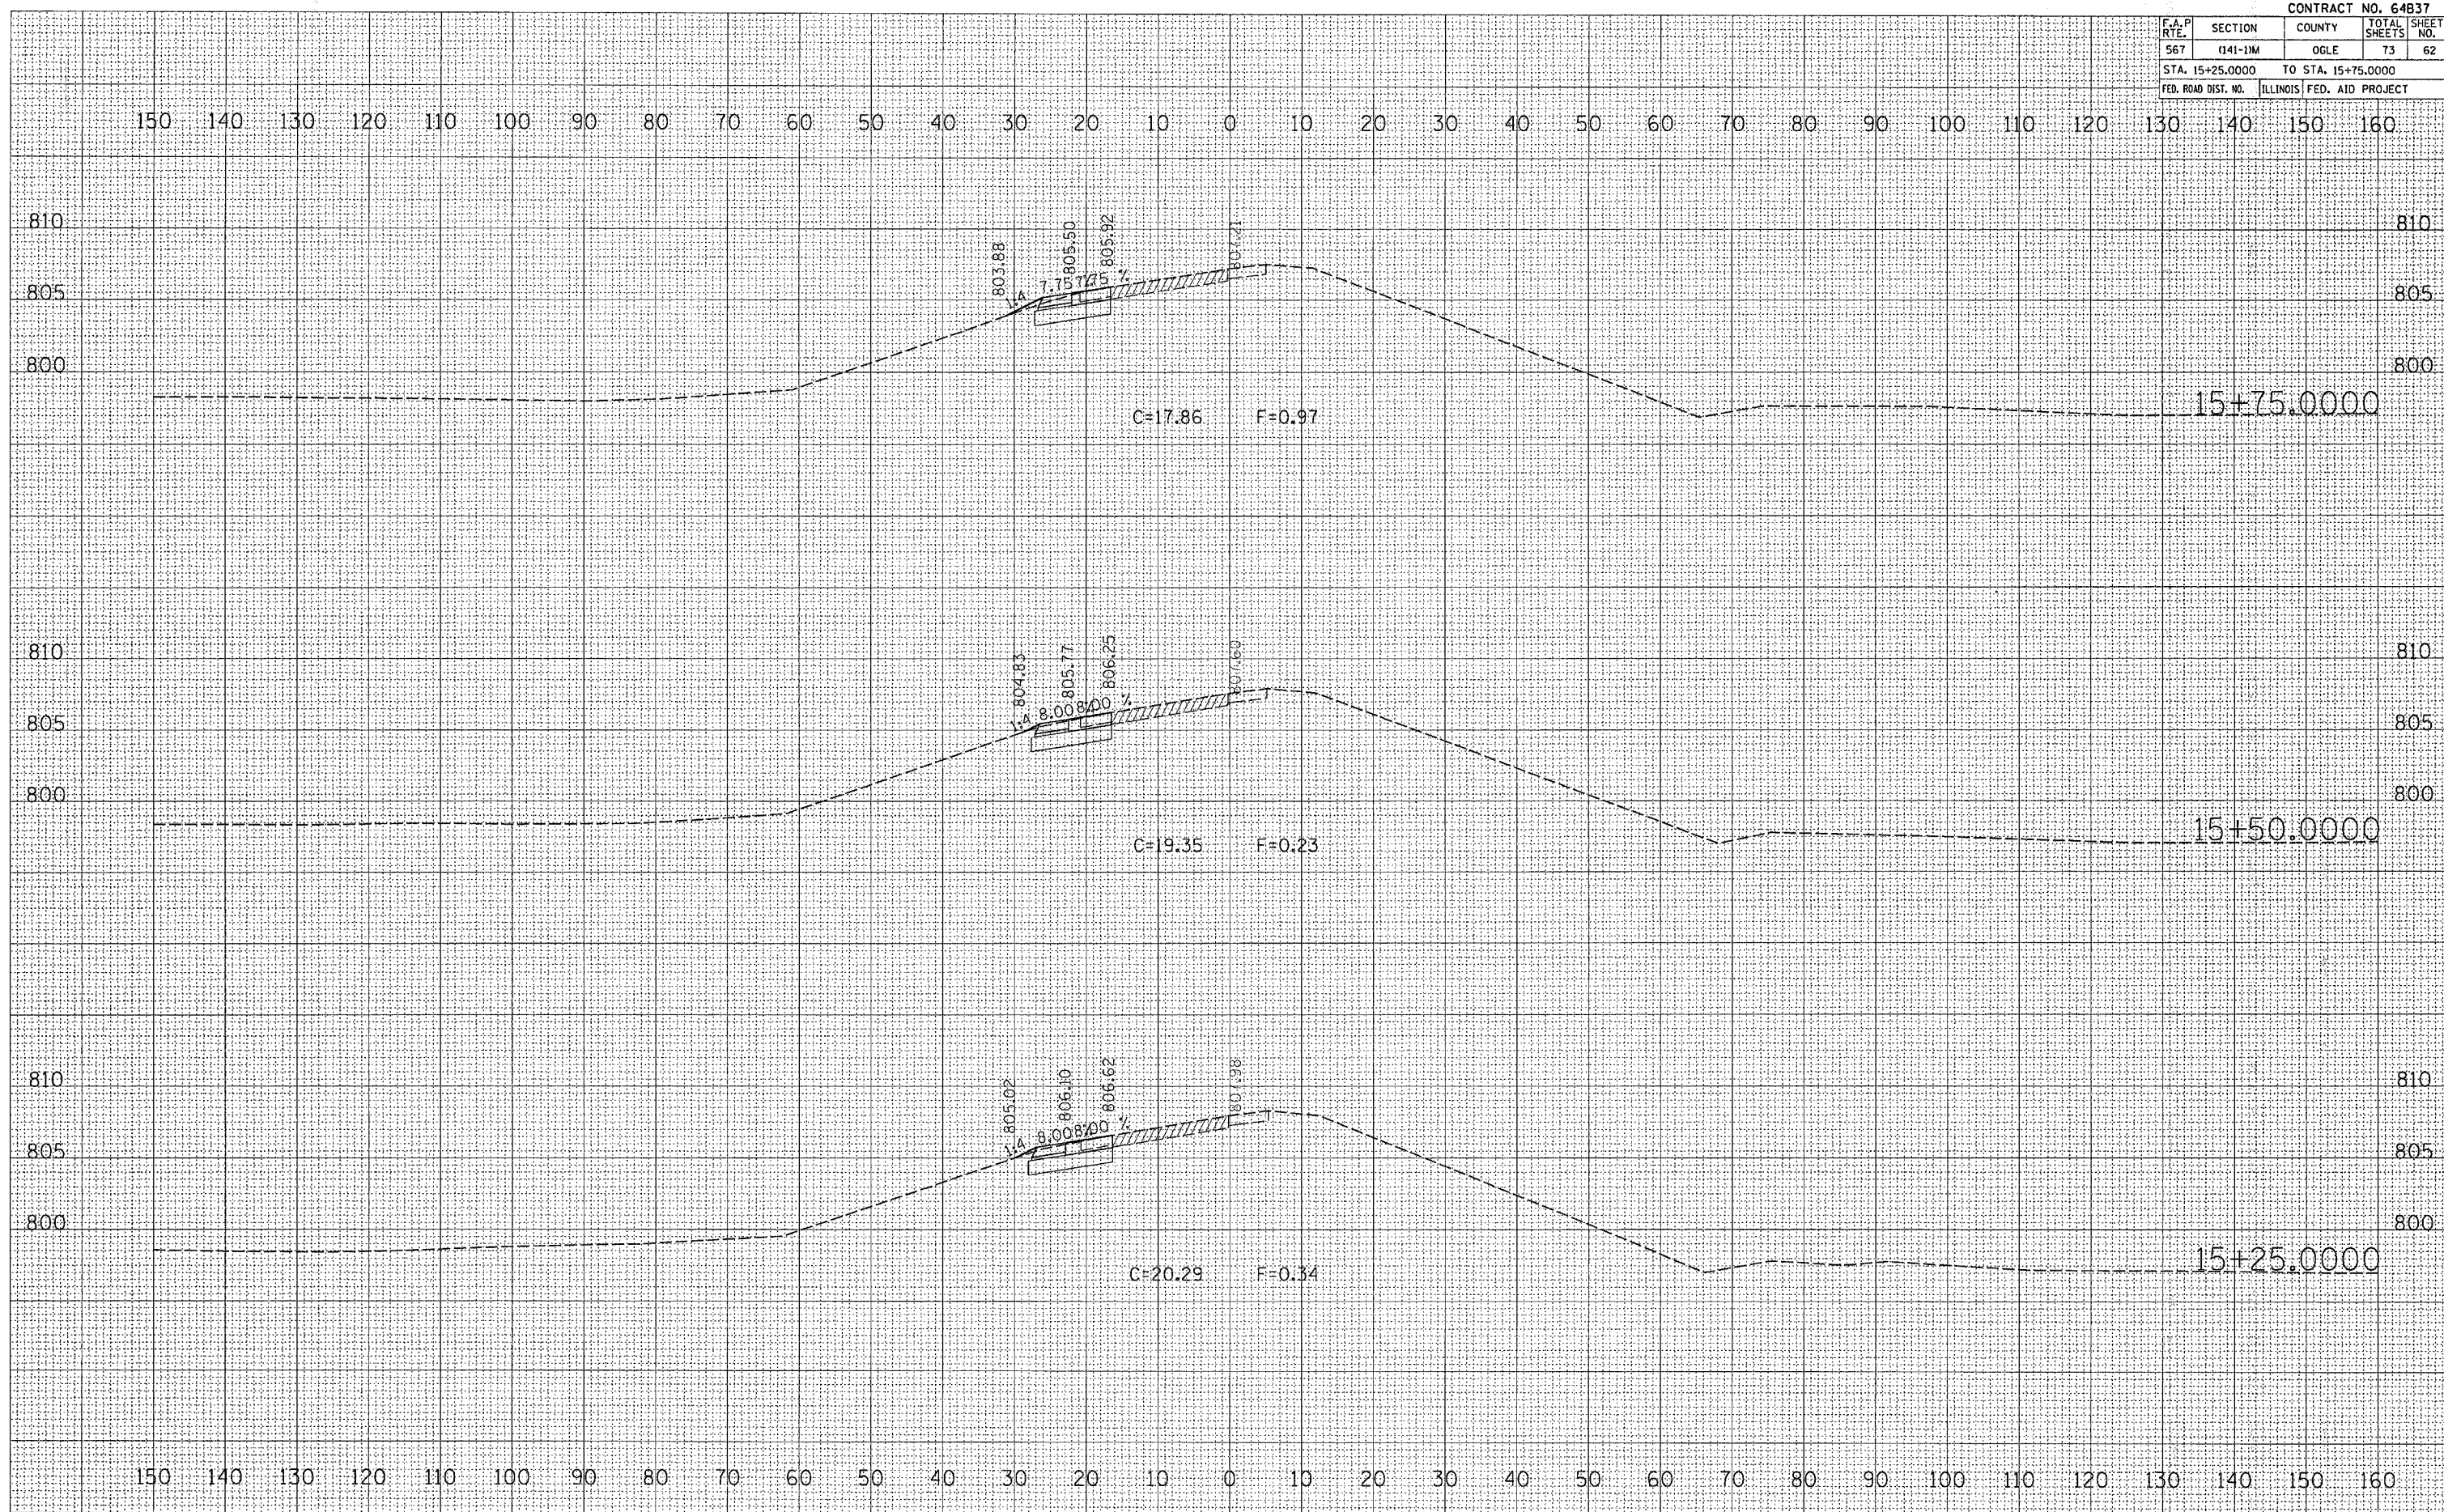

NE-RAMP