


F.A.P. RTE.	SECTION	COUNTY	TOTAL SHEETS	SHEET NO.
567	(141-1)M	OGLE	73	72
STA. 121+25.0000 TO STA. 121+75.0000				
FED. ROAD DIST. NO. ILLINOIS FED. AID PROJECT				

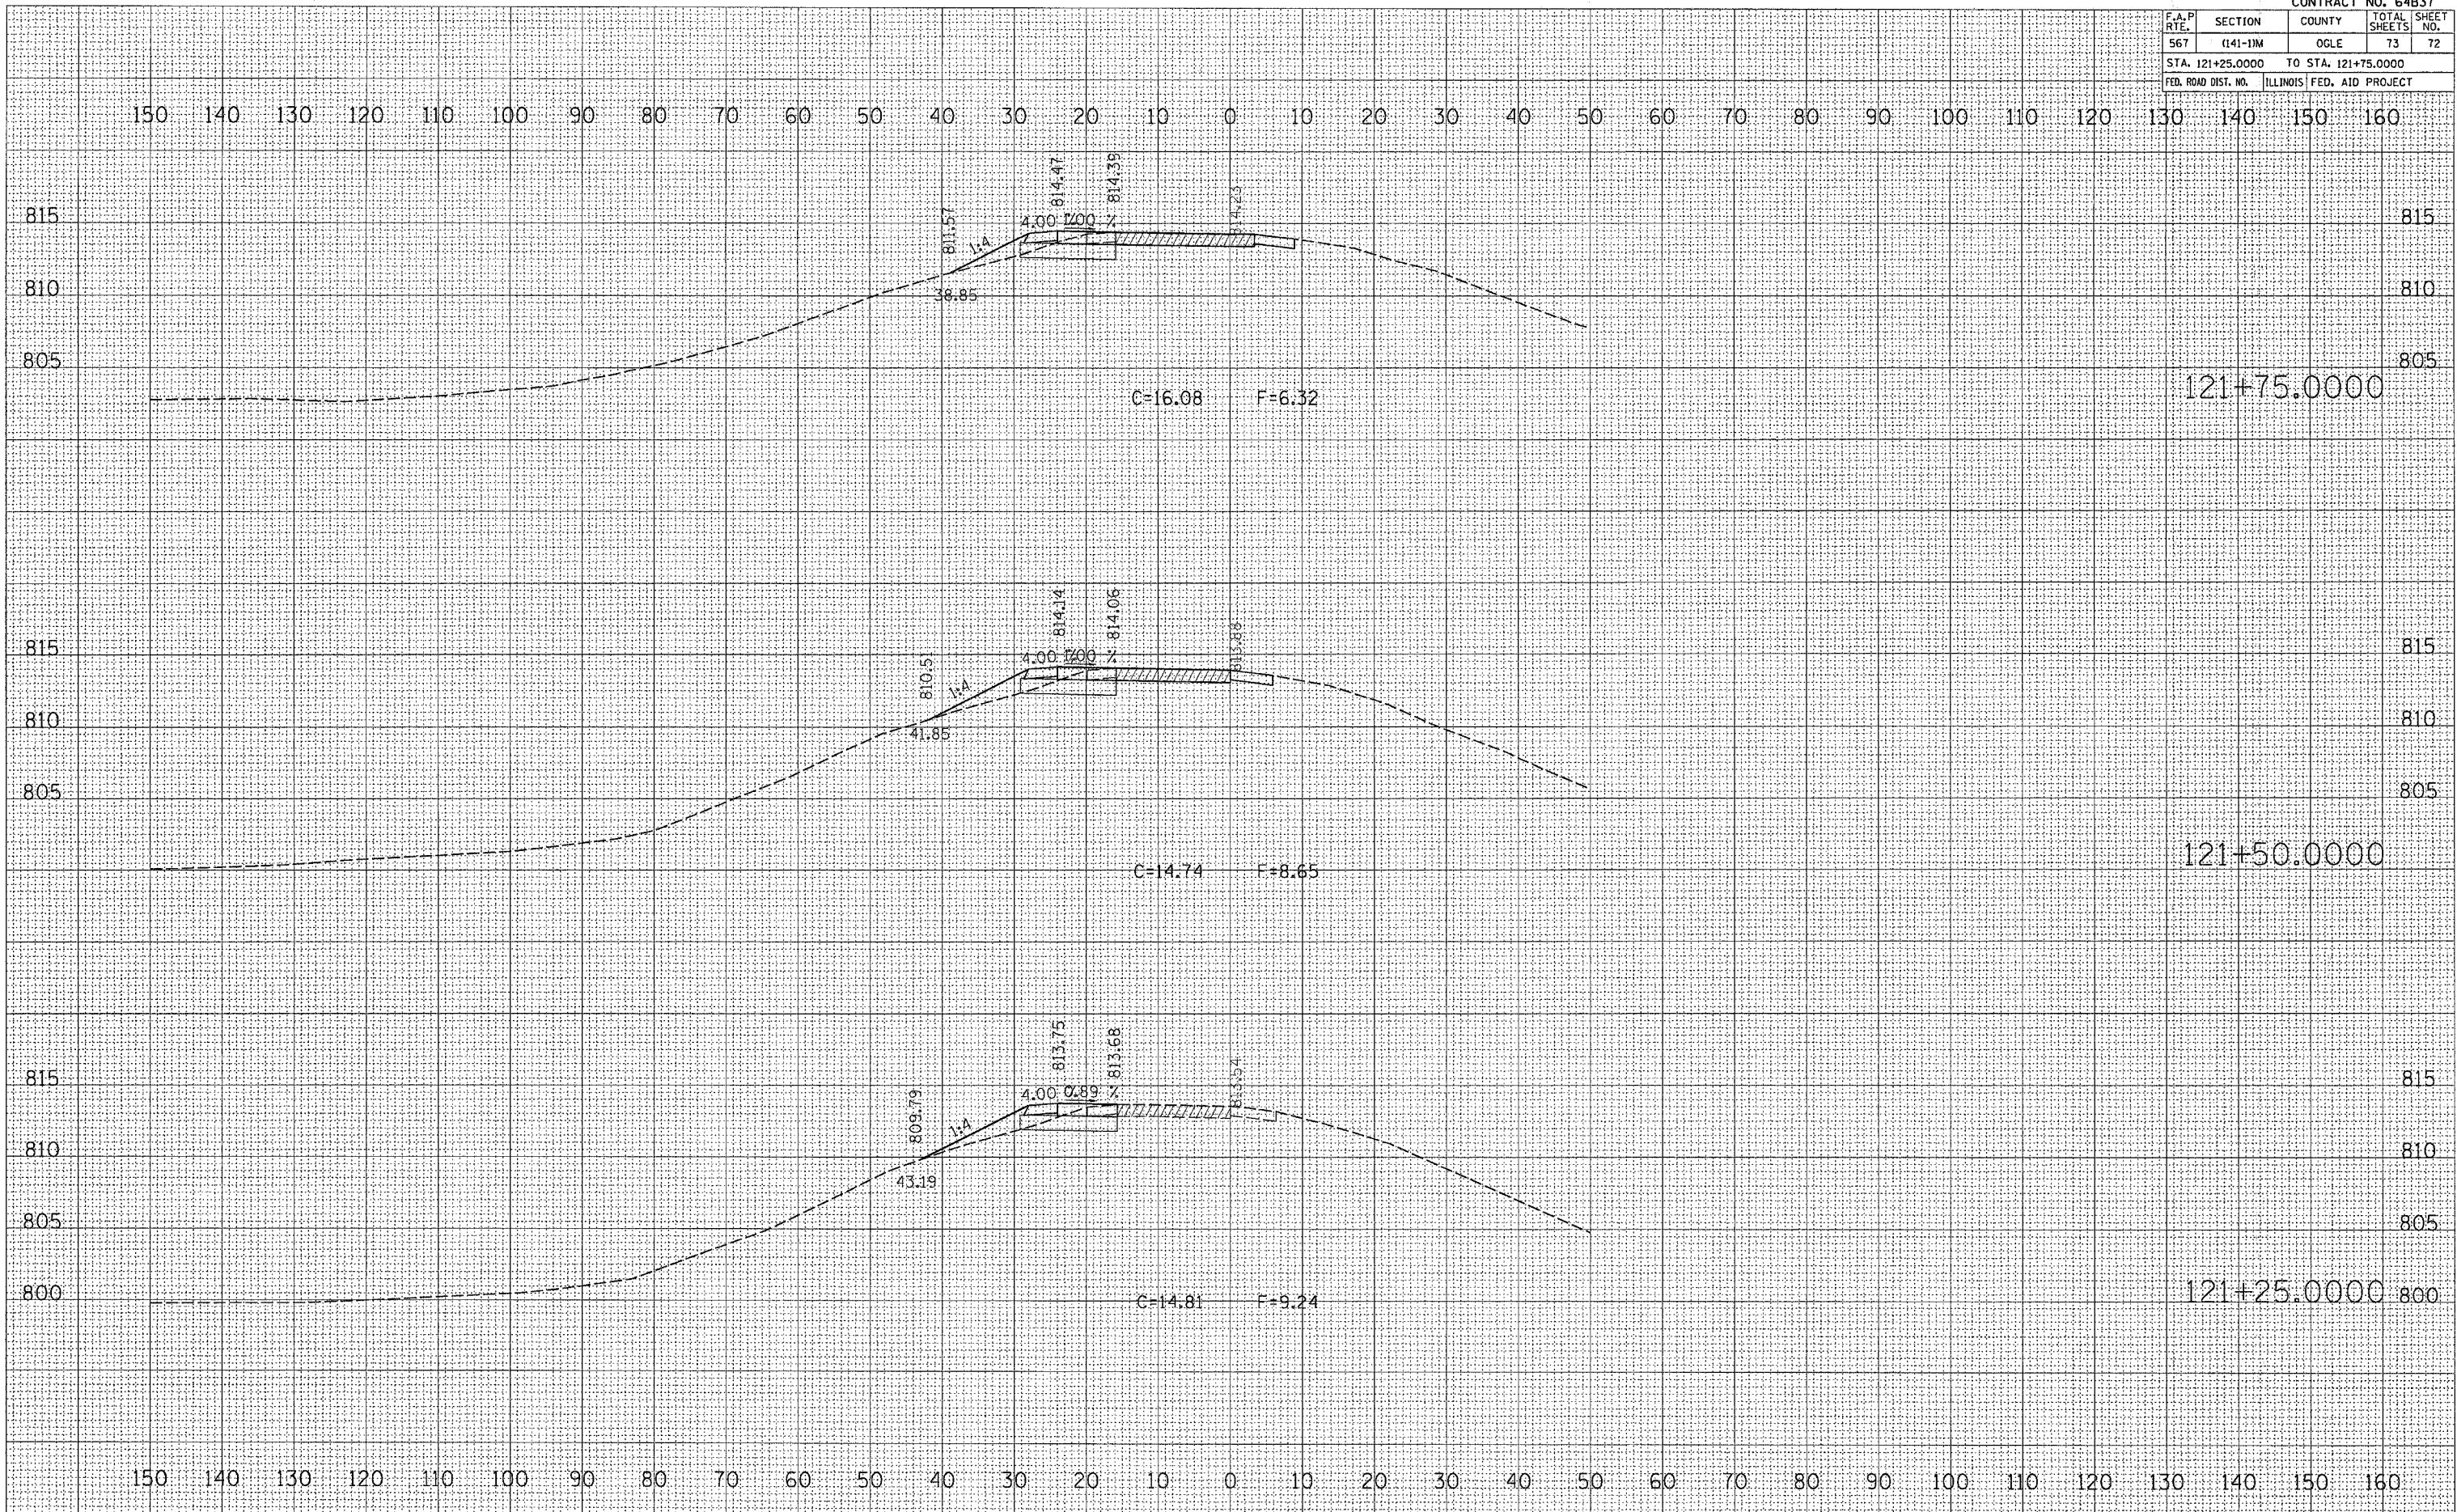

DATE _____ BY _____
 SURVEYED _____
 SURVEY _____
 TEMPLATE _____
 NOTE BOOK _____
 AREAS CHECKED _____
 NO. _____

DATE _____ BY _____
 SURVEYED _____
 SURVEY _____
 TEMPLATE _____
 NOTE _____
 AREAS CHECKED _____
 NO. _____

PLOT DATE = Thu Mar 30 13:57:44 2006
 FILE NAME = c:\p\proj\64b37\1210005\1210005_2.dwg
 PLOT SCALE = 1/8"=1'-0"
 USER NAME = dmsd