


F.A.P. RTE.	SECTION	COUNTY	TOTAL SHEETS	SHEET NO.
316	101TS	LEE	9	7
STA.		TO STA.		
FED. ROAD DIST. NO.		ILLINOIS FED. AID PROJECT		

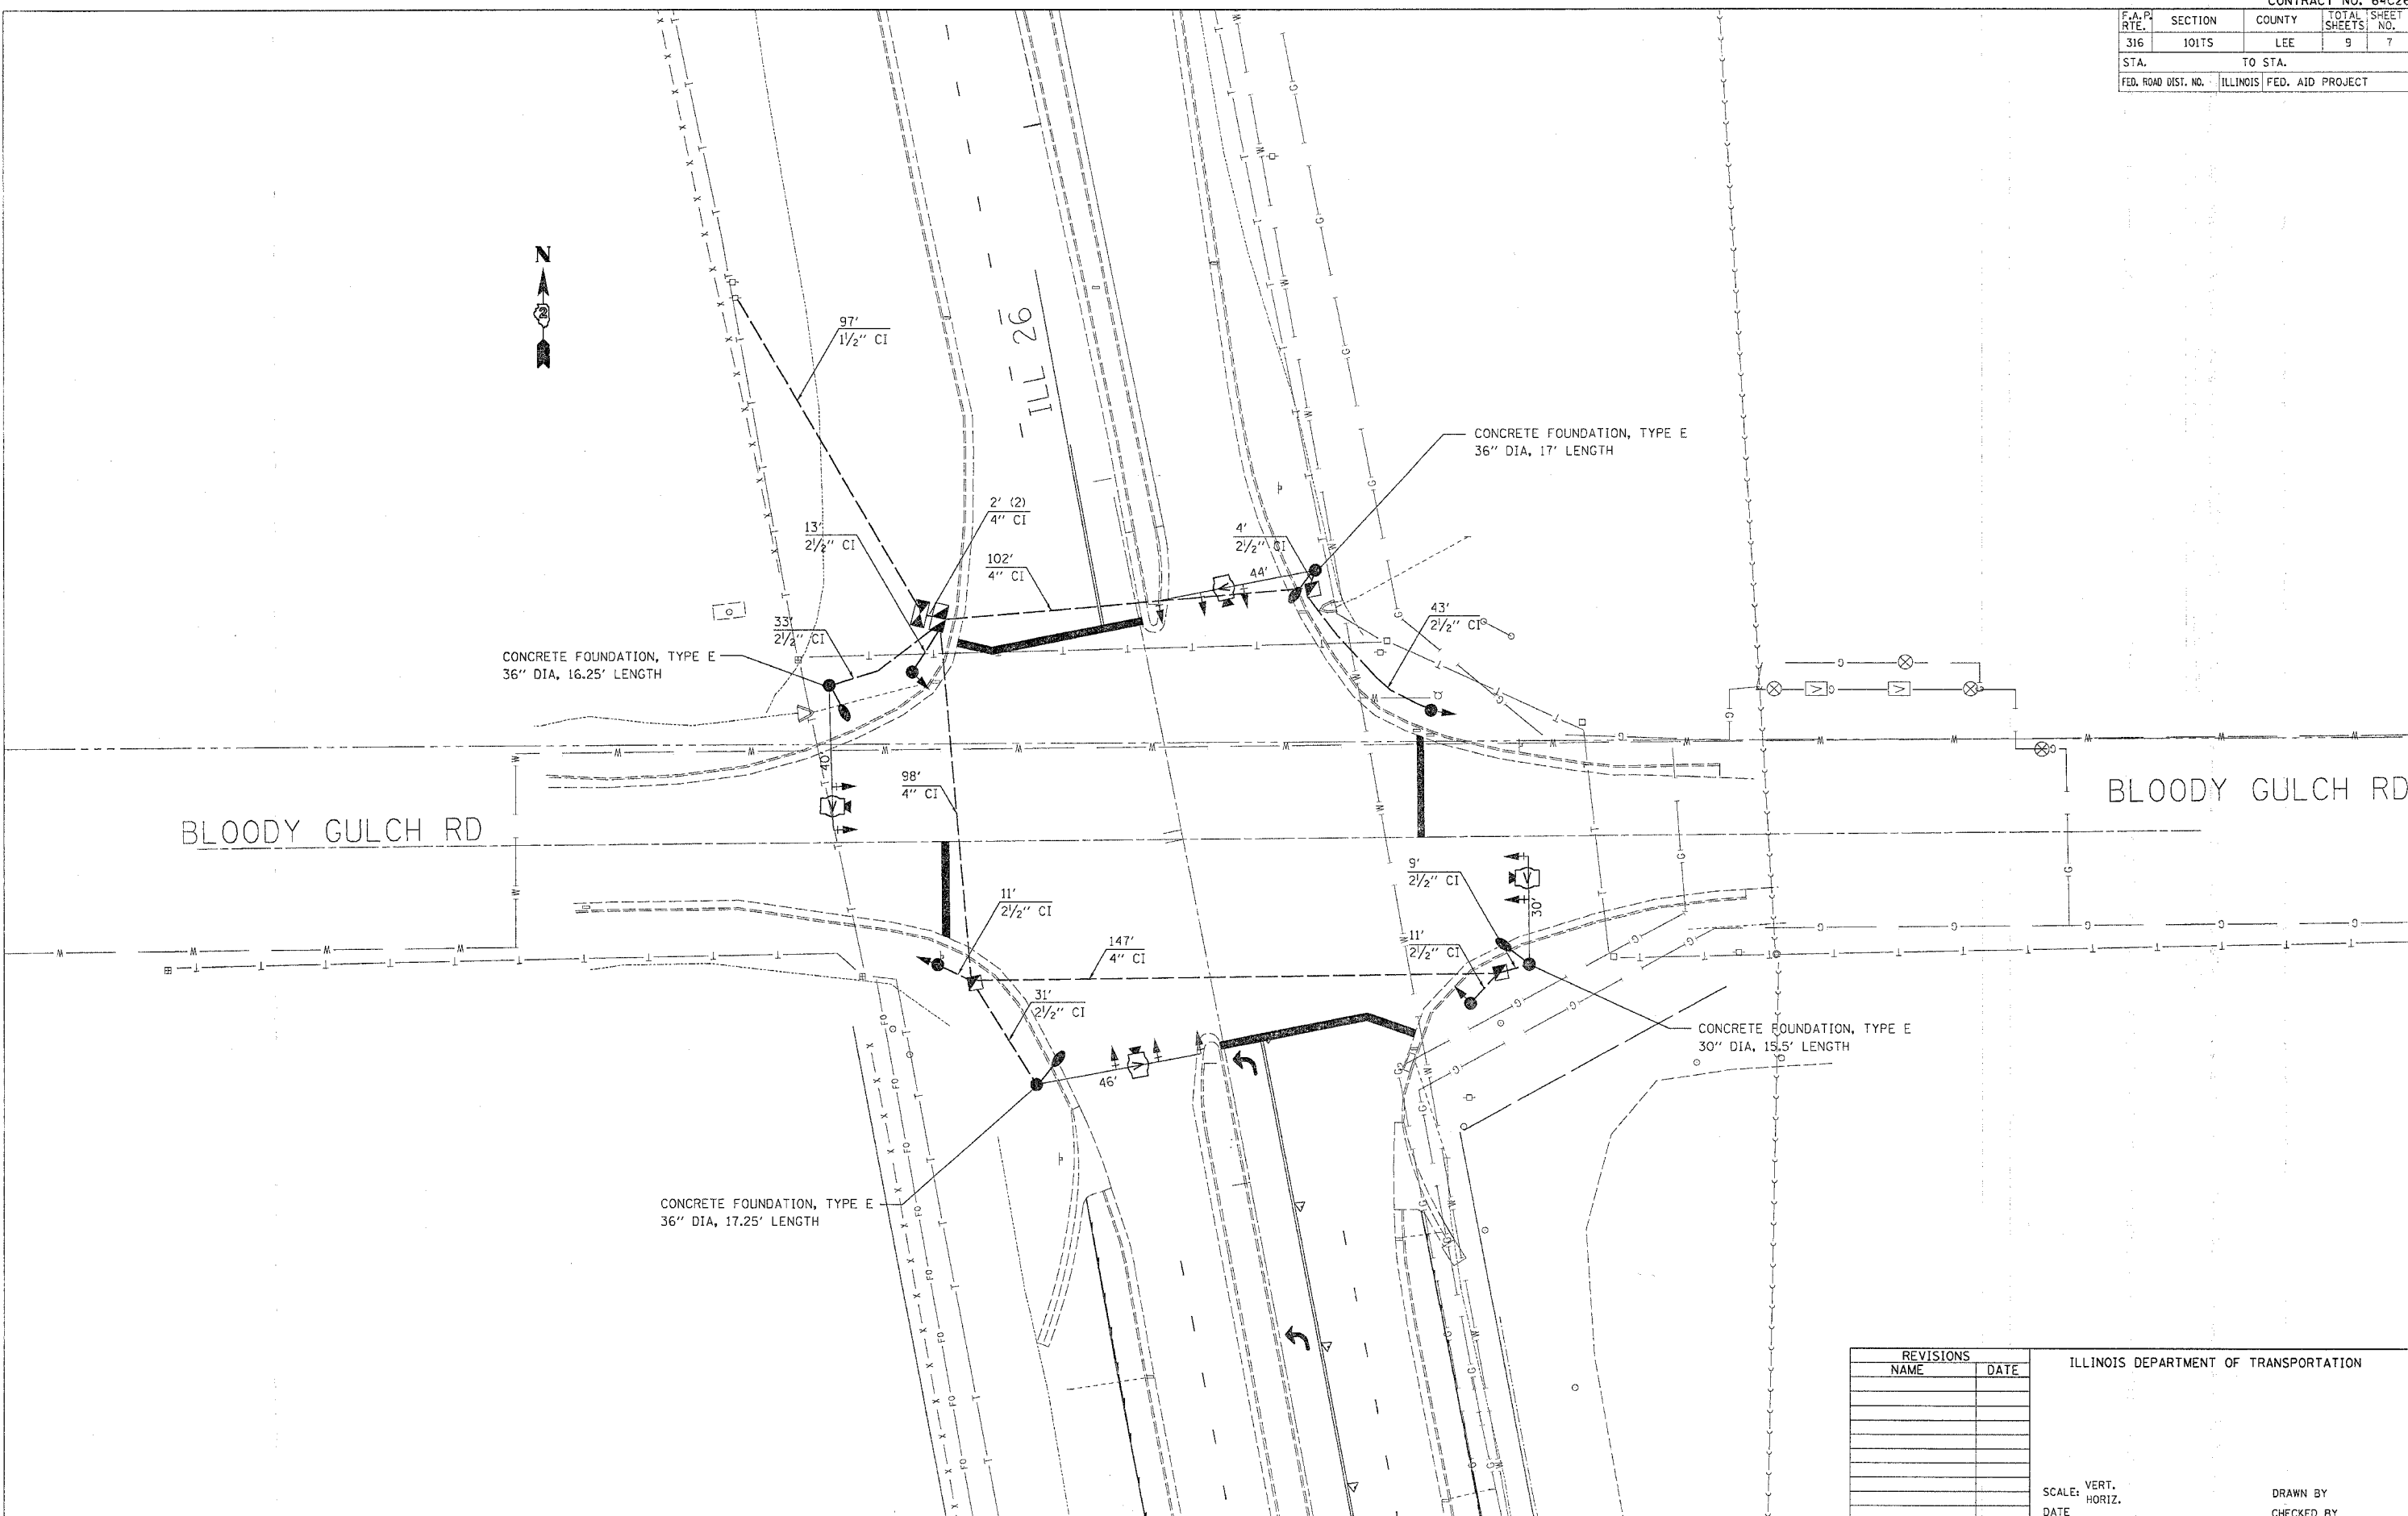

PLOT DATE: 11/15/24 10:27:48 AM
 FILE NAME: P:\Projects\BLOODY GULCH 64C26\126.dgn
 PLOT SCALE: 28/1000' / IN.
 USER NAME: N131

REVISIONS	
NAME	DATE

ILLINOIS DEPARTMENT OF TRANSPORTATION

SCALE: VERT. DRAWN BY
 HORIZ. CHECKED BY
 DATE