



F.A.P. RTE.	SECTION	COUNTY	TOTAL SHEETS	SHEET NO.
316	101TS	LEE	9	8
STA.		TO STA.		
FED. ROAD DIST. NO.		ILLINOIS FED. AID PROJECT		

PHASE DESIGNATION DIAGRAM

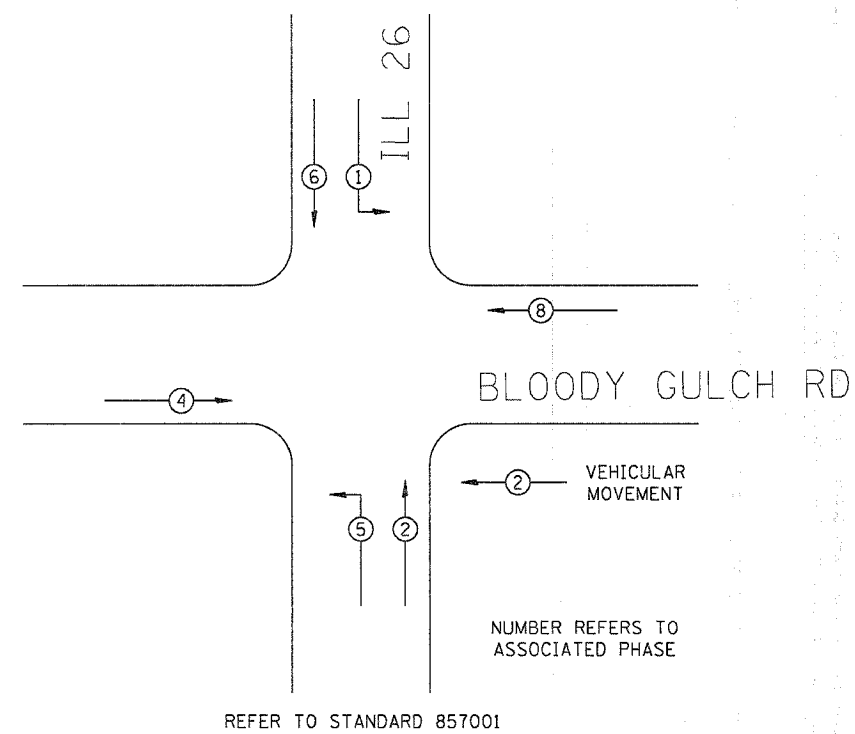

- LEGEND
- ② INDICATES NUMBER OF NEW CONDUCTORS. ALL CABLES IS NO. 14 EXCEPT AS INDICATED.
 - V INDICATES VIDEO CABLES
 - NEW SIGNAL HEAD WITH OR WITHOUT BACKPLATE
 - VIDEO DETECTION
 - LUMINAIRE, 400 WATT

DETECTOR	PHASE NO.	DIRECTION
A	8	WB PRESENT
B	4	EB PRESENT
C	2	NB FAR ADVANCE
D	2	NB MID ADVANCE
E	2	NB PRESENT
F	5	NB LEFT
G	6	SB FAR ADVANCE
H	6	SB MID ADVANCE
I	6	SB PRESENT
J	1	SB LEFT

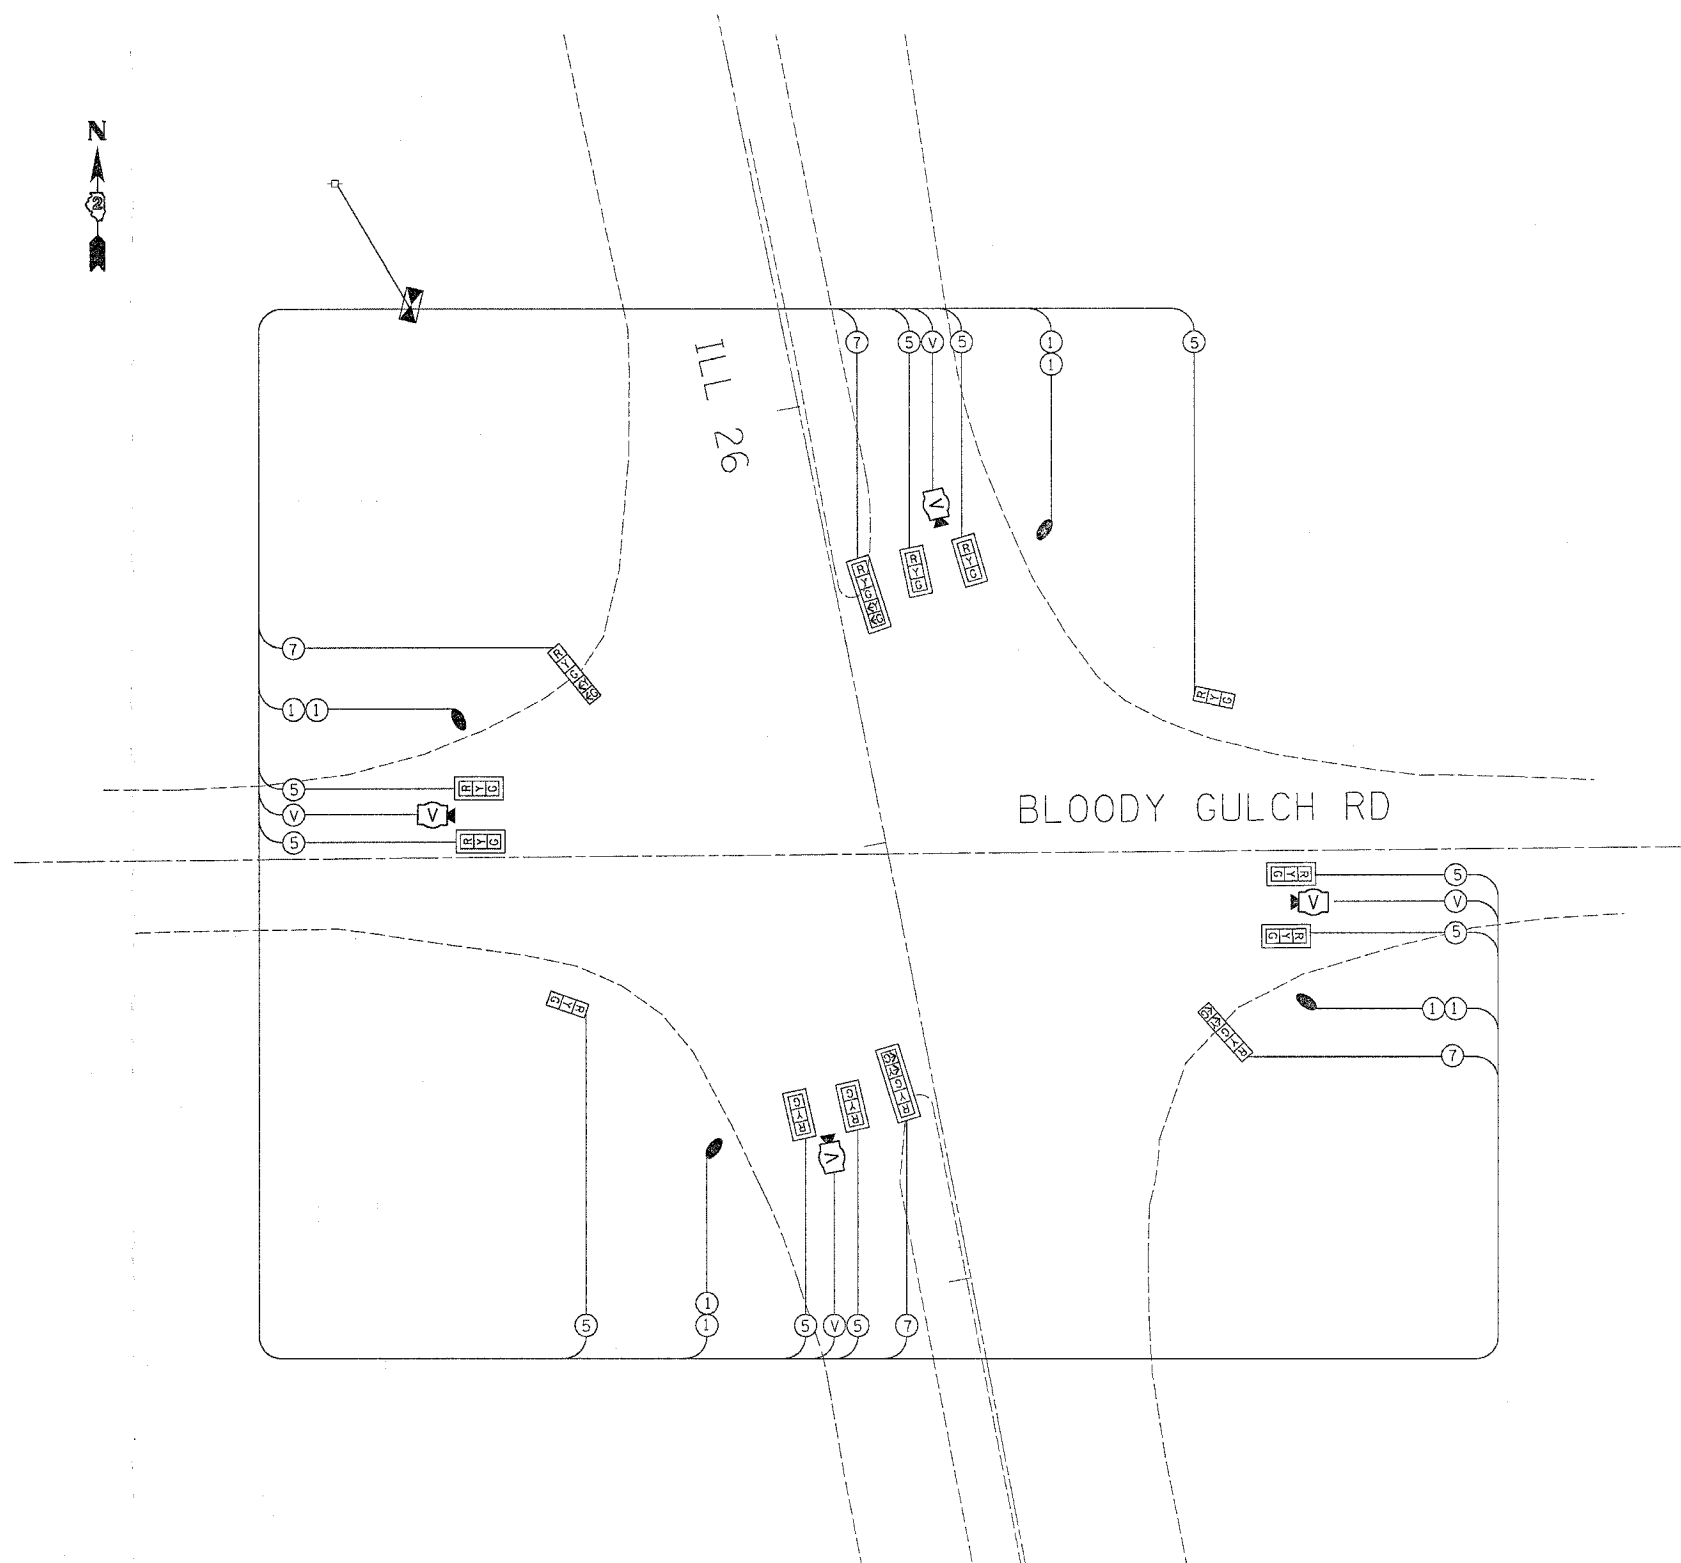

PLOT DATE = Fri Nov 24 10:27:40 2006
 USER NAME = N1131

REVISIONS		ILLINOIS DEPARTMENT OF TRANSPORTATION
NAME	DATE	

SCALE: VERT. DATE
 HORIZ. DRAWN BY
 CHECKED BY