


F.A.P. RTE.	SECTION	COUNTY	TOTAL SHEETS	SHEET NO.
653	28VBR	LIVINGSTON	28	7
FED. ROAD DIST. NO.		ILLINOIS FED. AID PROJECT		

CONTRACT NO. 66609

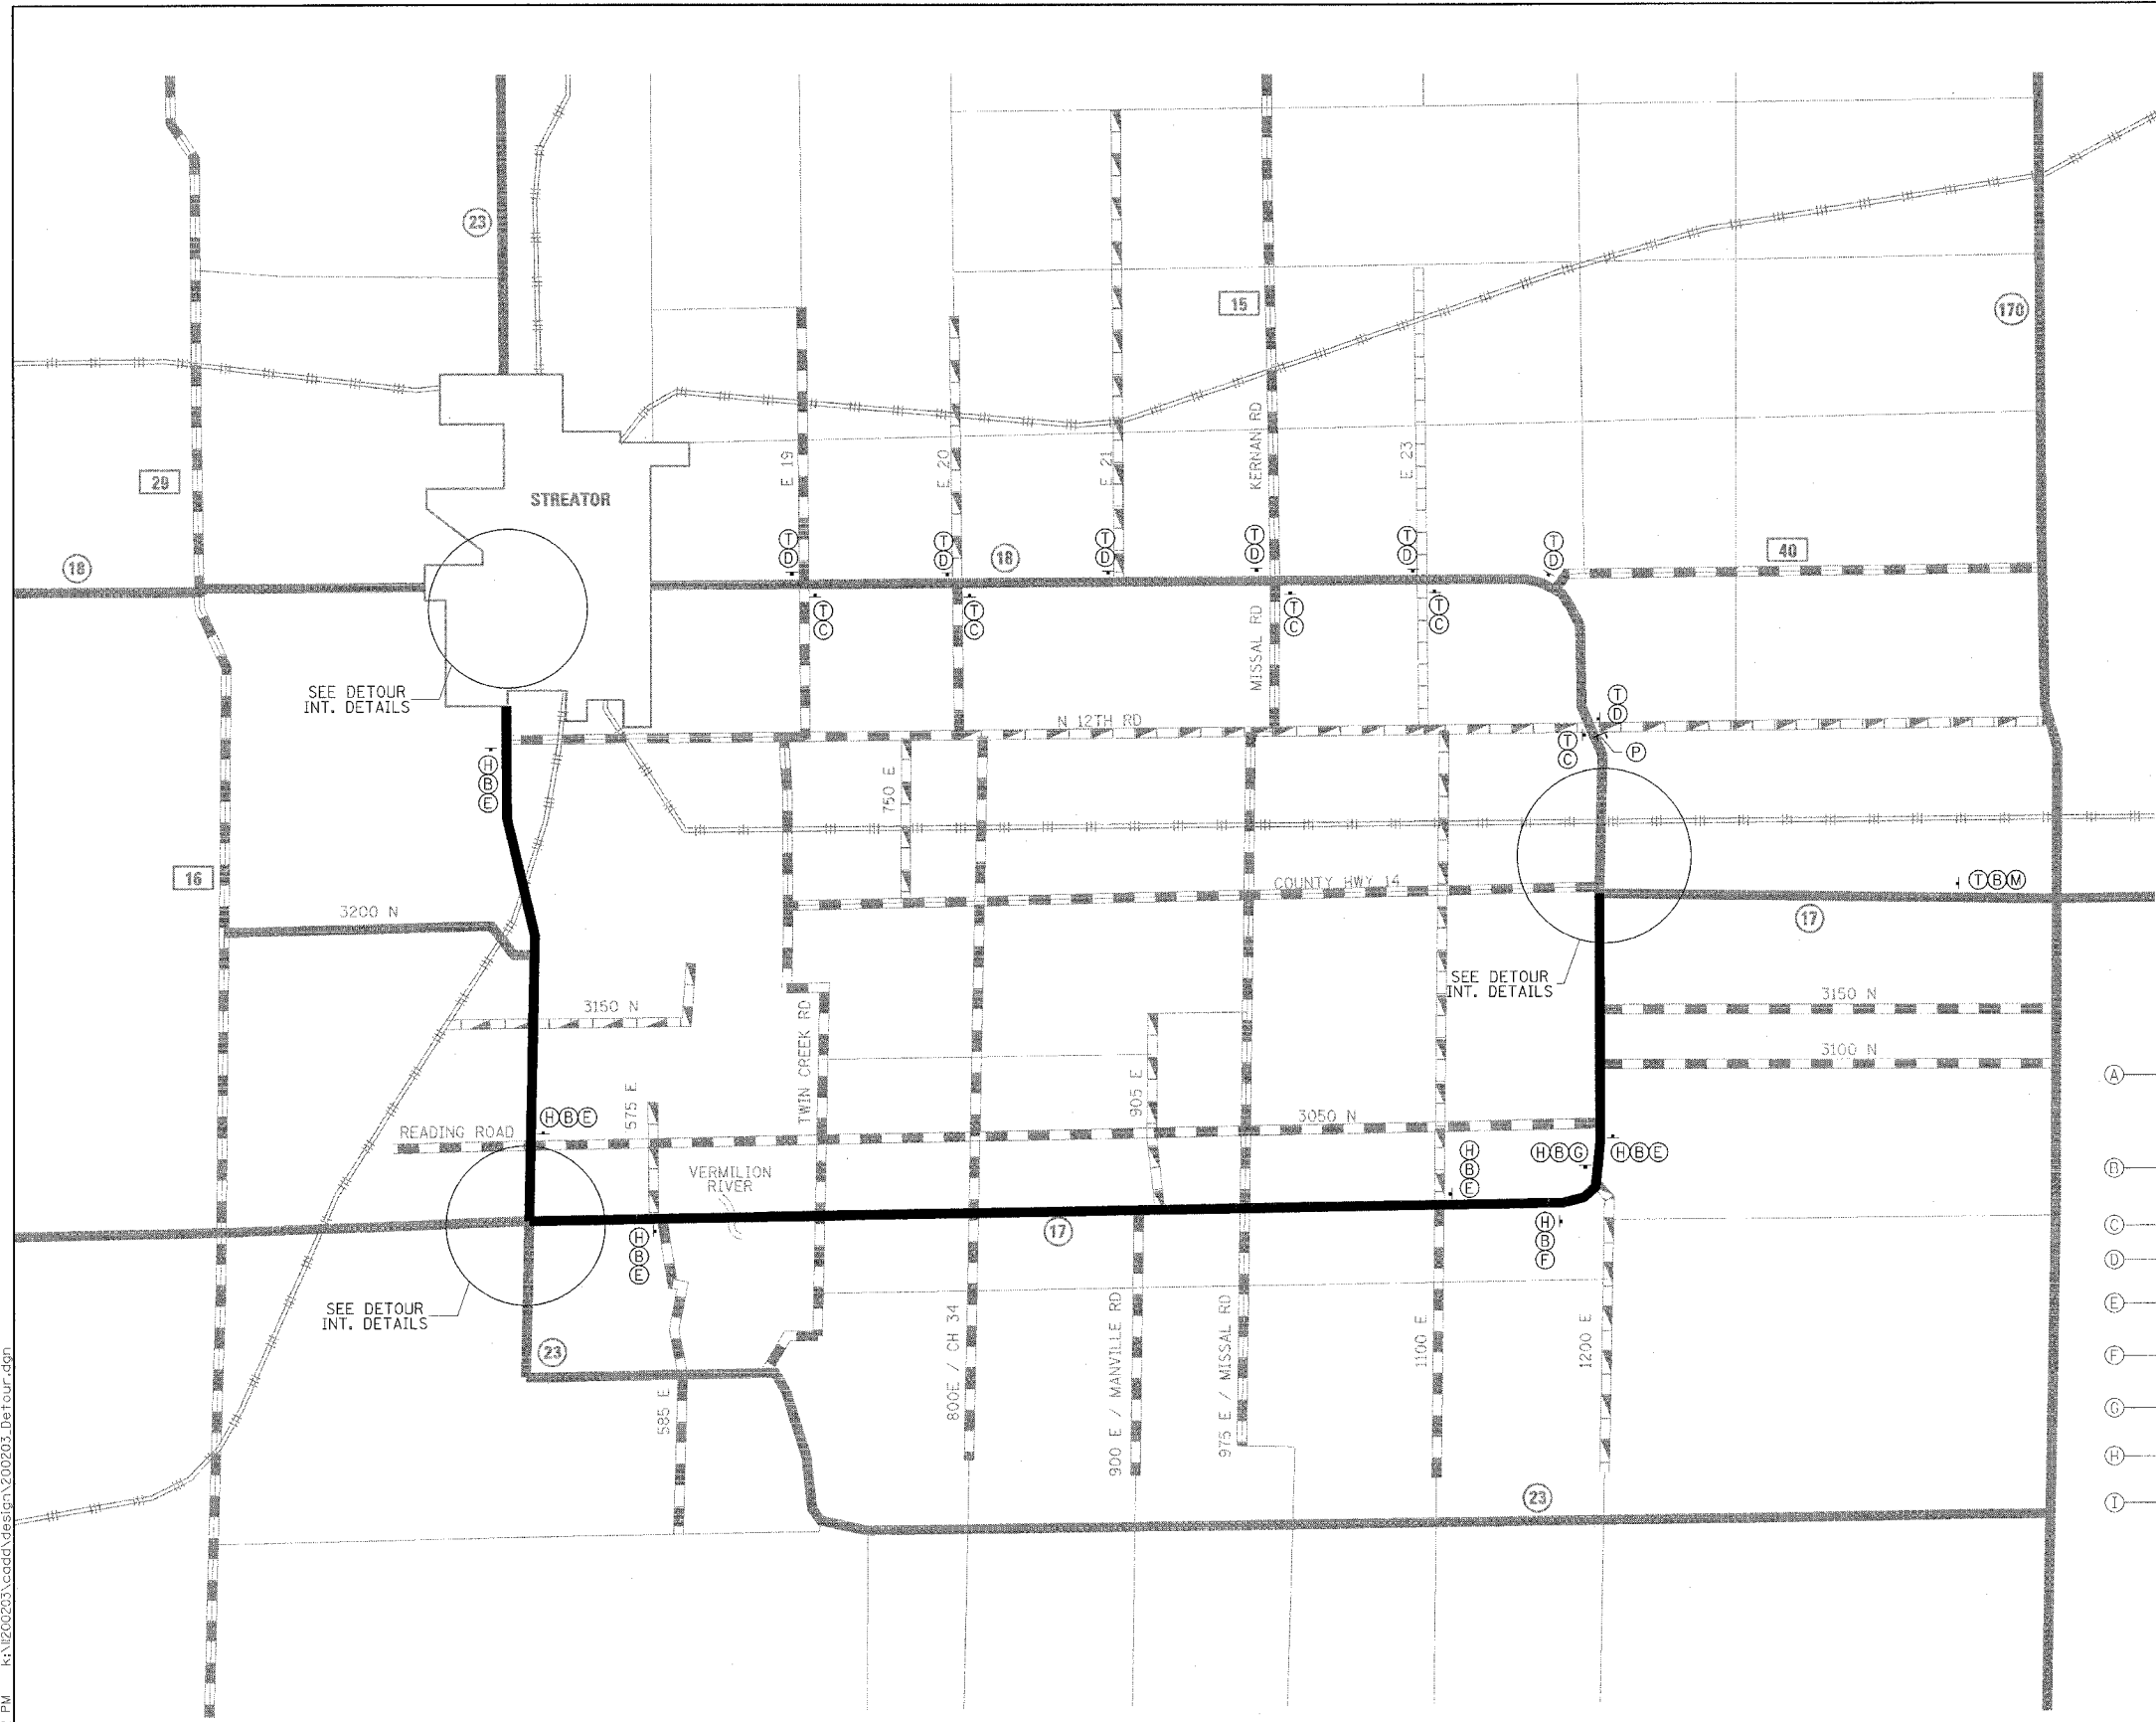

NOTE:  
ALL TRAFFIC CONTROL SIGNING TO BE ERECTED AND MAINTAINED BY CONTRACTOR.


IDOT WILL PROVIDE IL 18 ROUTE MARKERS ONLY - PLEASE CONTACT THE RESIDENT ENGINEER 21 DAYS IN ADVANCE.



**LEGEND**

- ★ MONODIRECTIONAL FLASHING AMBER LIGHT
- ➔ DIRECTION OF TRAFFIC
- 1 TYPE III BARRICADE W/STEADY BURNING MONODIRECTIONAL LIGHT SIGN
- ◇ ORANGE FLAG
- ▬ PAVED UNDIVIDED
- ▬ BITUMINOUS HIGH TYPE
- ▬ BITUMINOUS LOW TYPE
- ▬ GRAVEL OR STONE
- ▬ SOIL SURFACE
- ▬ RAILROAD TRACKS
- ▬ NOT KNOWN

**SCHEDULE OF DETOUR SIGNS**

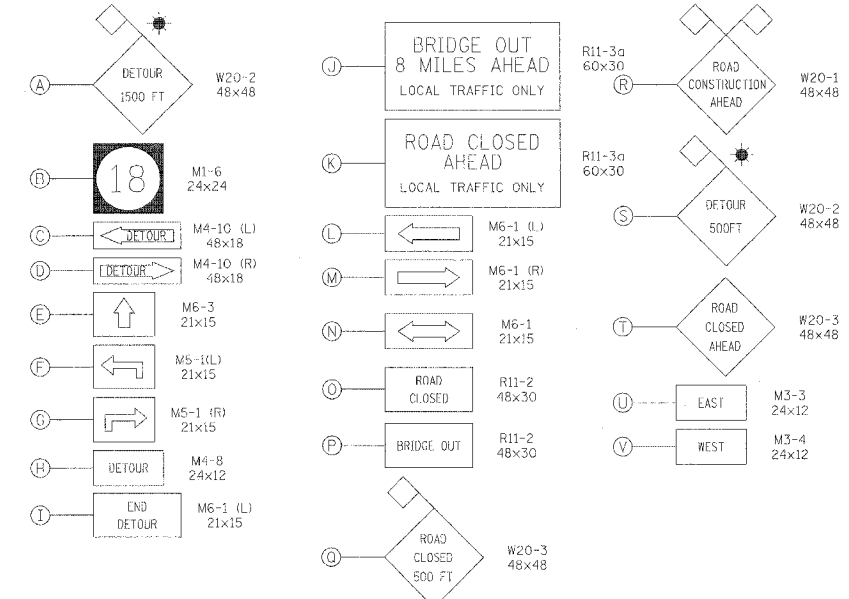

NOTE: DIMENSIONS ARE SHOWN IN INCHES

REVISIONS	
NAME	DATE

ILLINOIS DEPARTMENT OF TRANSPORTATION  
F.A.P. ROUTE 653 (IL 18)

**DETOUR PLAN**

SCALE: VERT. NOT TO SCALE  
DATE: MARCH 15, 2006  
DRAWN BY: NEC  
CHECKED BY: MRH

3/15/2006 1:31:02 PM k:\200603\cadd\design\200203\Detour.dgn