


PLOT DATE = 3/15/2008  
 FILE NAME = #FILE#  
 PLOT SCALE = \$SCALE\$  
 USER NAME = #USER#

ORIGINAL SURVEY  
 SURVEYED BY  
 NOTE BOOK NO.  
 TEMPLATE AREAS CHECKED

FINAL SURVEY  
 SURVEYED BY  
 NOTE BOOK NO.  
 TEMPLATE AREAS CHECKED

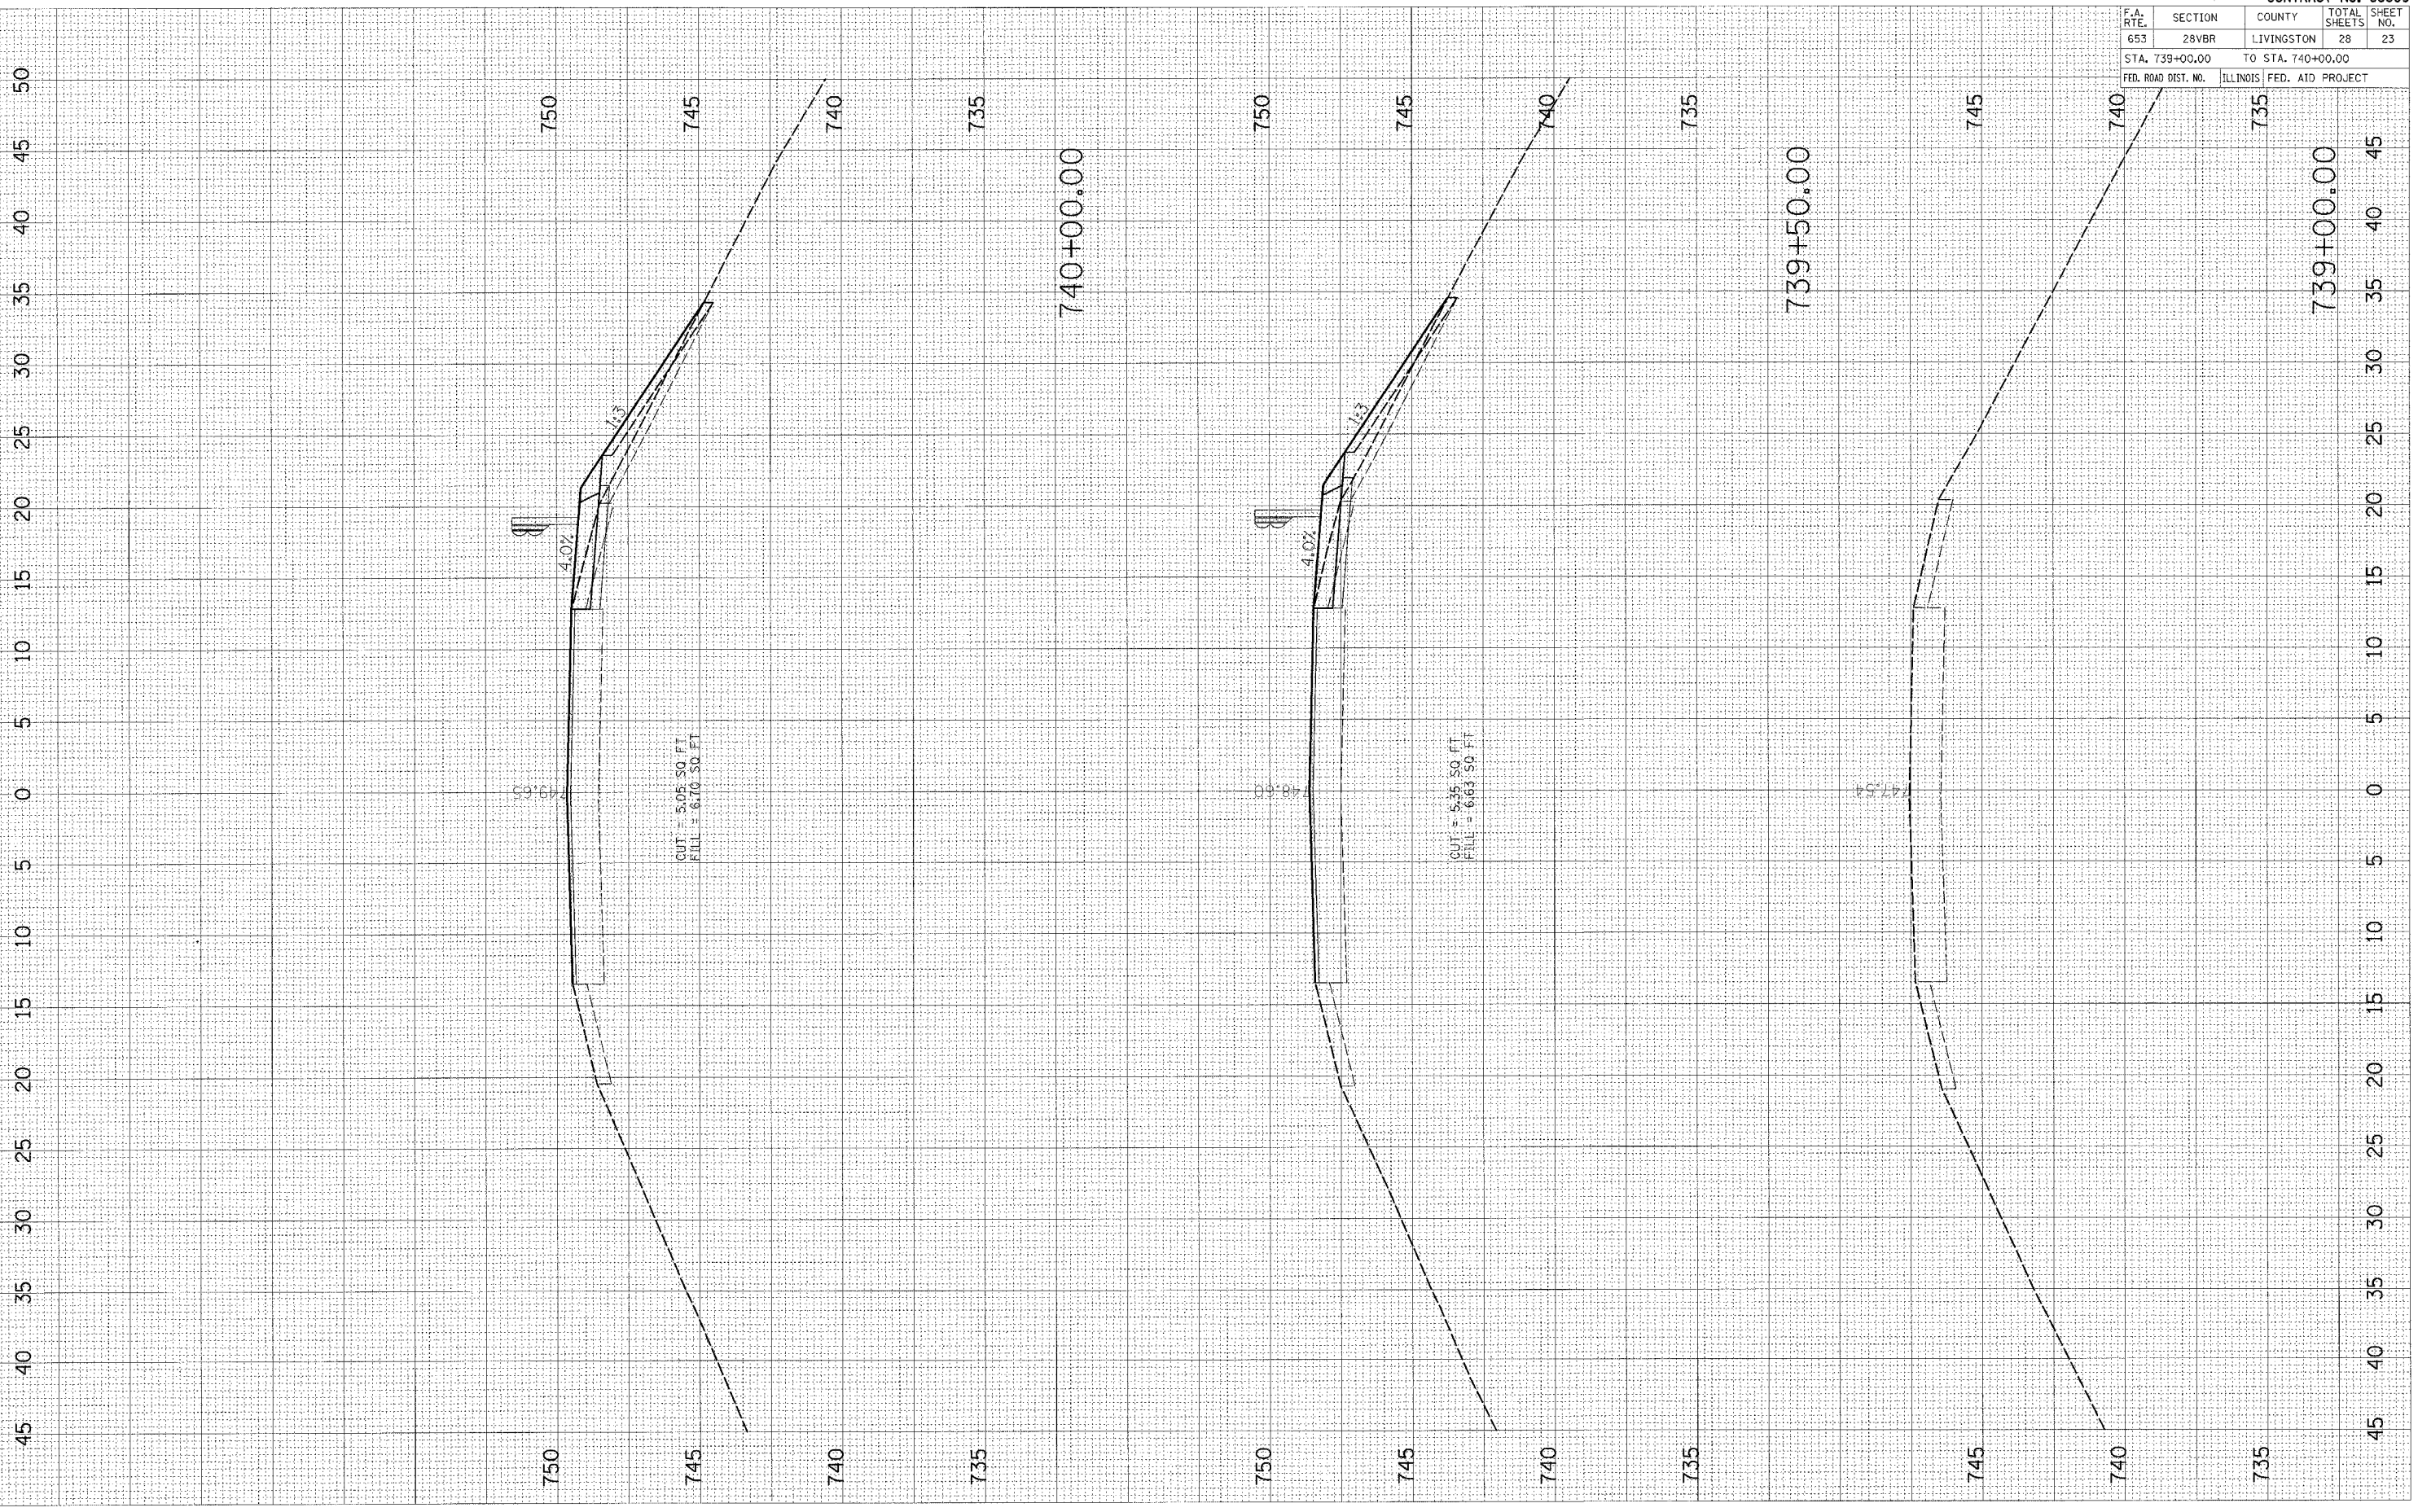

CONTRACT NO. 66609				
F.A. RTE.	SECTION	COUNTY	TOTAL SHEETS	SHEET NO.
653	28VBR	LIVINGSTON	28	23
STA. 739+00.00 TO STA. 740+00.00				
FED. ROAD DIST. NO.	ILLINOIS	FED. AID PROJECT		