


PLOT DATE = 3/15/2006
 FILE NAME = 0FILEL8
 PLOT SCALE = 8SCALE8
 USER NAME = 0USER8

ORIGINAL SURVEY BY DATE
 SURVEYED BY
 NOTE BOOK NO.
 TEMPLATE
 AREAS CHECKED

FINAL SURVEY BY DATE
 SURVEYED BY
 NOTE BOOK NO.
 TEMPLATE
 AREAS CHECKED

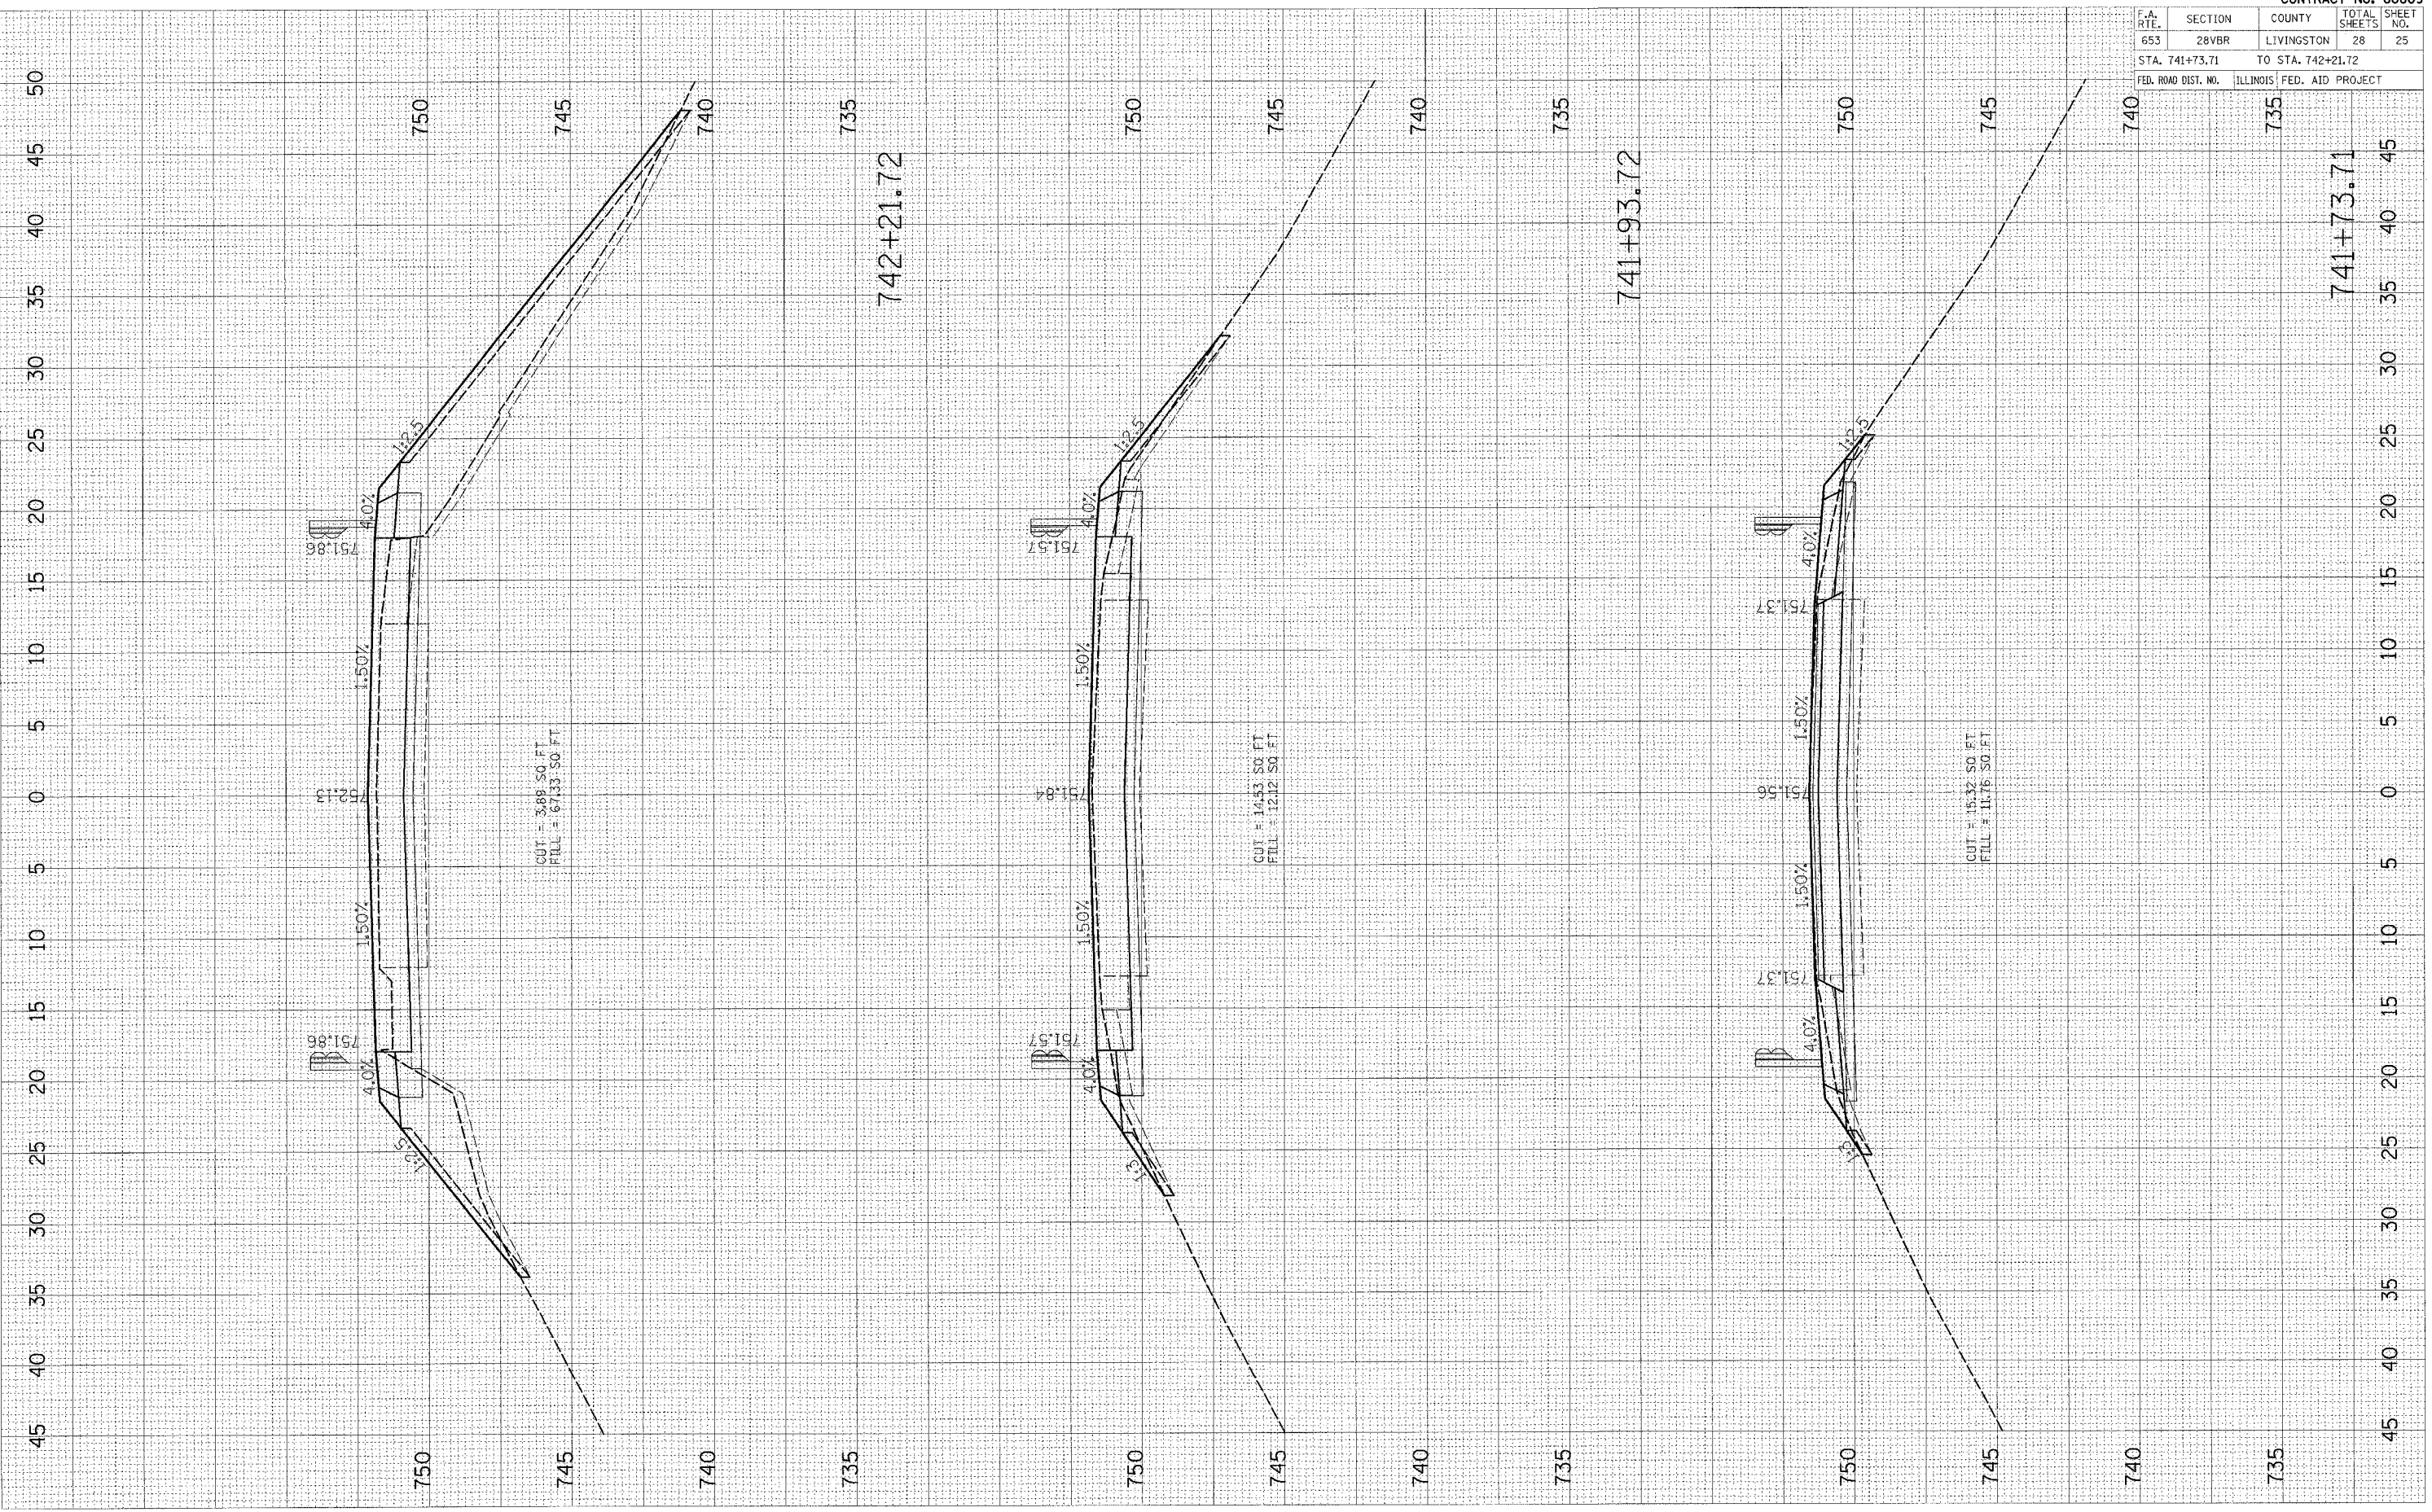

| CONTRACT NO. 66609 | | | | |
|----------------------------------|---------|---------------------------|--------------|-----------|
| F.A. RTE. | SECTION | COUNTY | TOTAL SHEETS | SHEET NO. |
| 653 | 28VBR | LIVINGSTON | 28 | 25 |
| STA. 741+73.71 TO STA. 742+21.72 | | | | |
| FED. ROAD DIST. NO. | | ILLINOIS FED. AID PROJECT | | |