


PLOT DATE = 2/15/2006
 FILE NAME = #FILE#
 PLOT SCALE = #SCALE#
 USER NAME = #USER#

ORIGINAL SURVEYED BY DATE
 SURVEY NO. _____
 NOTE BOOK NO. _____
 TEMPLATE NO. _____
 AREAS CHECKED _____

FINAL SURVEYED BY DATE
 SURVEY NO. _____
 NOTE BOOK NO. _____
 TEMPLATE NO. _____
 AREAS CHECKED _____

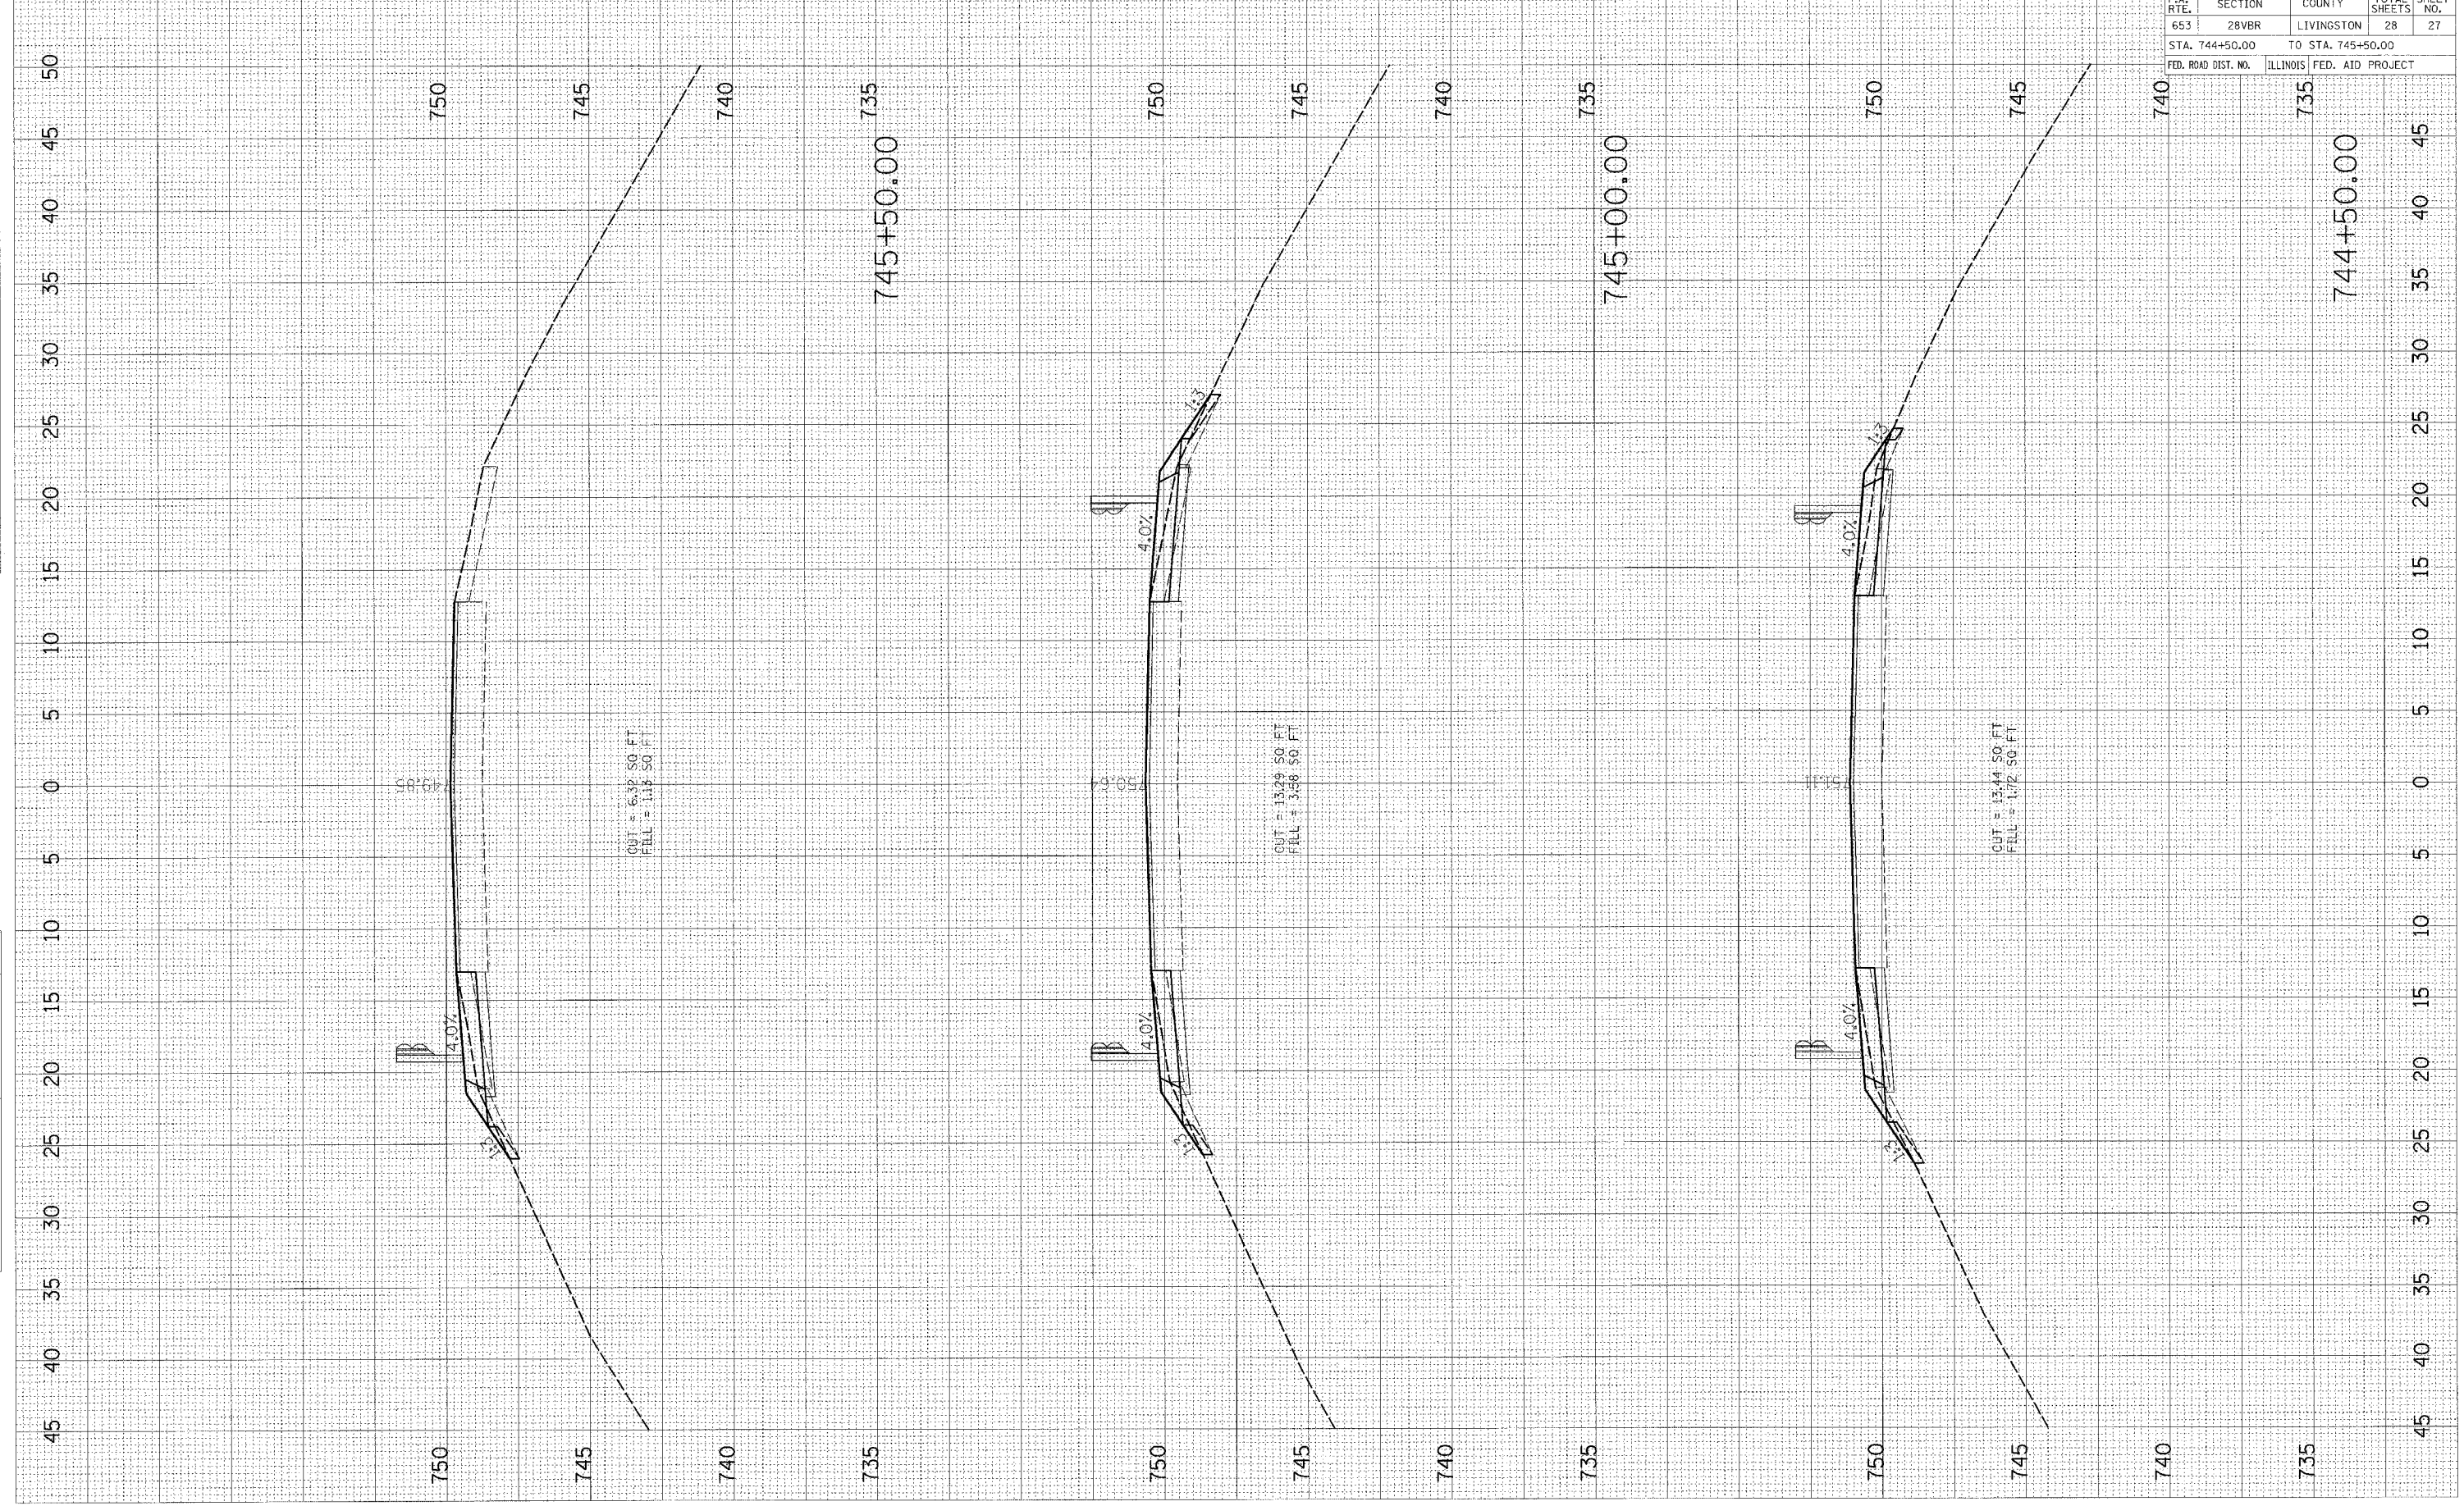

CONTRACT NO. 66609				
F.A. RTE.	SECTION	COUNTY	TOTAL SHEETS	SHEET NO.
653	28VBR	LIVINGSTON	28	27
STA. 744+50.00		TO STA. 745+50.00		
FED. ROAD DIST. NO.	ILLINOIS	FED. AID PROJECT		