


F.A.I. RTE.	SECTION	COUNTY	TOTAL SHEETS	SHEET NO.
57	(38-6)T	IROQUOIS	23	4

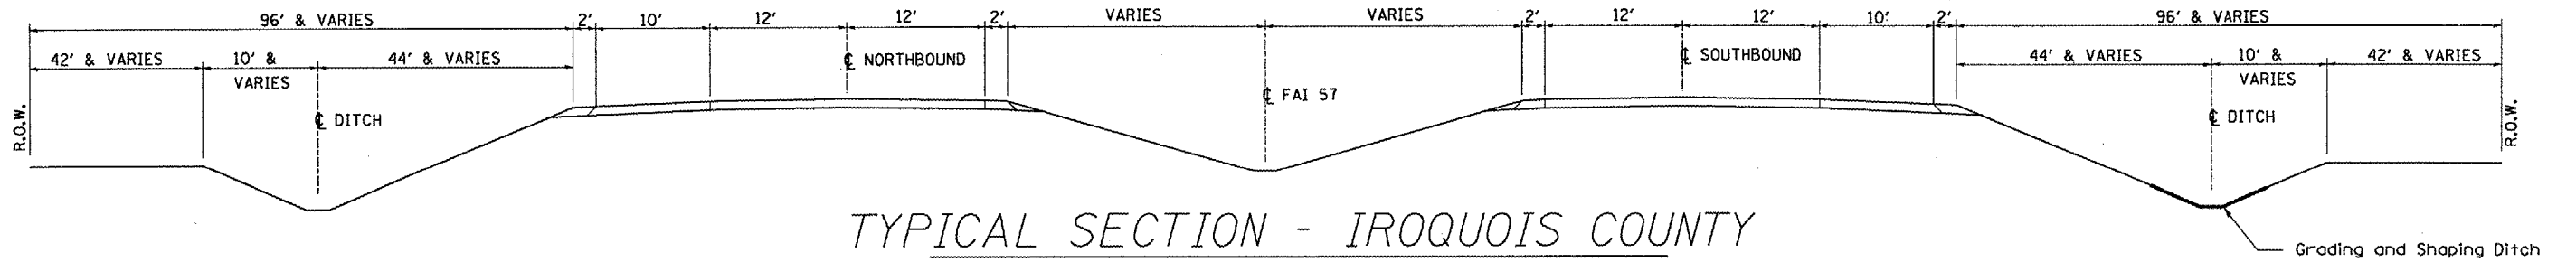

TYPICAL SECTION - IROQUOIS COUNTY
 STA. 850+00 TO STA. 928+00
 LOOKING SOUTH

REVISIONS	
NAME	DATE

ILLINOIS DEPARTMENT OF TRANSPORTATION

TYPICAL SECTIONS

SCALE: VERT. DRAWN BY RLW
 HORIZ. CHECKED BY
 DATE 10/20/2005