


F.A.L. NO.	SECTION	COUNTY	TOTAL SHEETS	SHEET NO.
74	*	**	28	15
STA.		TO STA.		
FED. ROAD DIST. NO.		BLANDING	FED. AID PROJECT	

D3 INTERSTATE SAFETY 2007-2
FORD, IROUOIS, KANKAKEE

STATE OF ILLINOIS
DEPARTMENT OF PUBLIC WORKS & BUILDINGS
DIVISION OF HIGHWAYS

PROJECT NO.	27-1	SECTION	FORD 69 26	SHEET NO.	19
DATE	MAY 1965	BY		TOTAL SHEETS	16 SHEETS

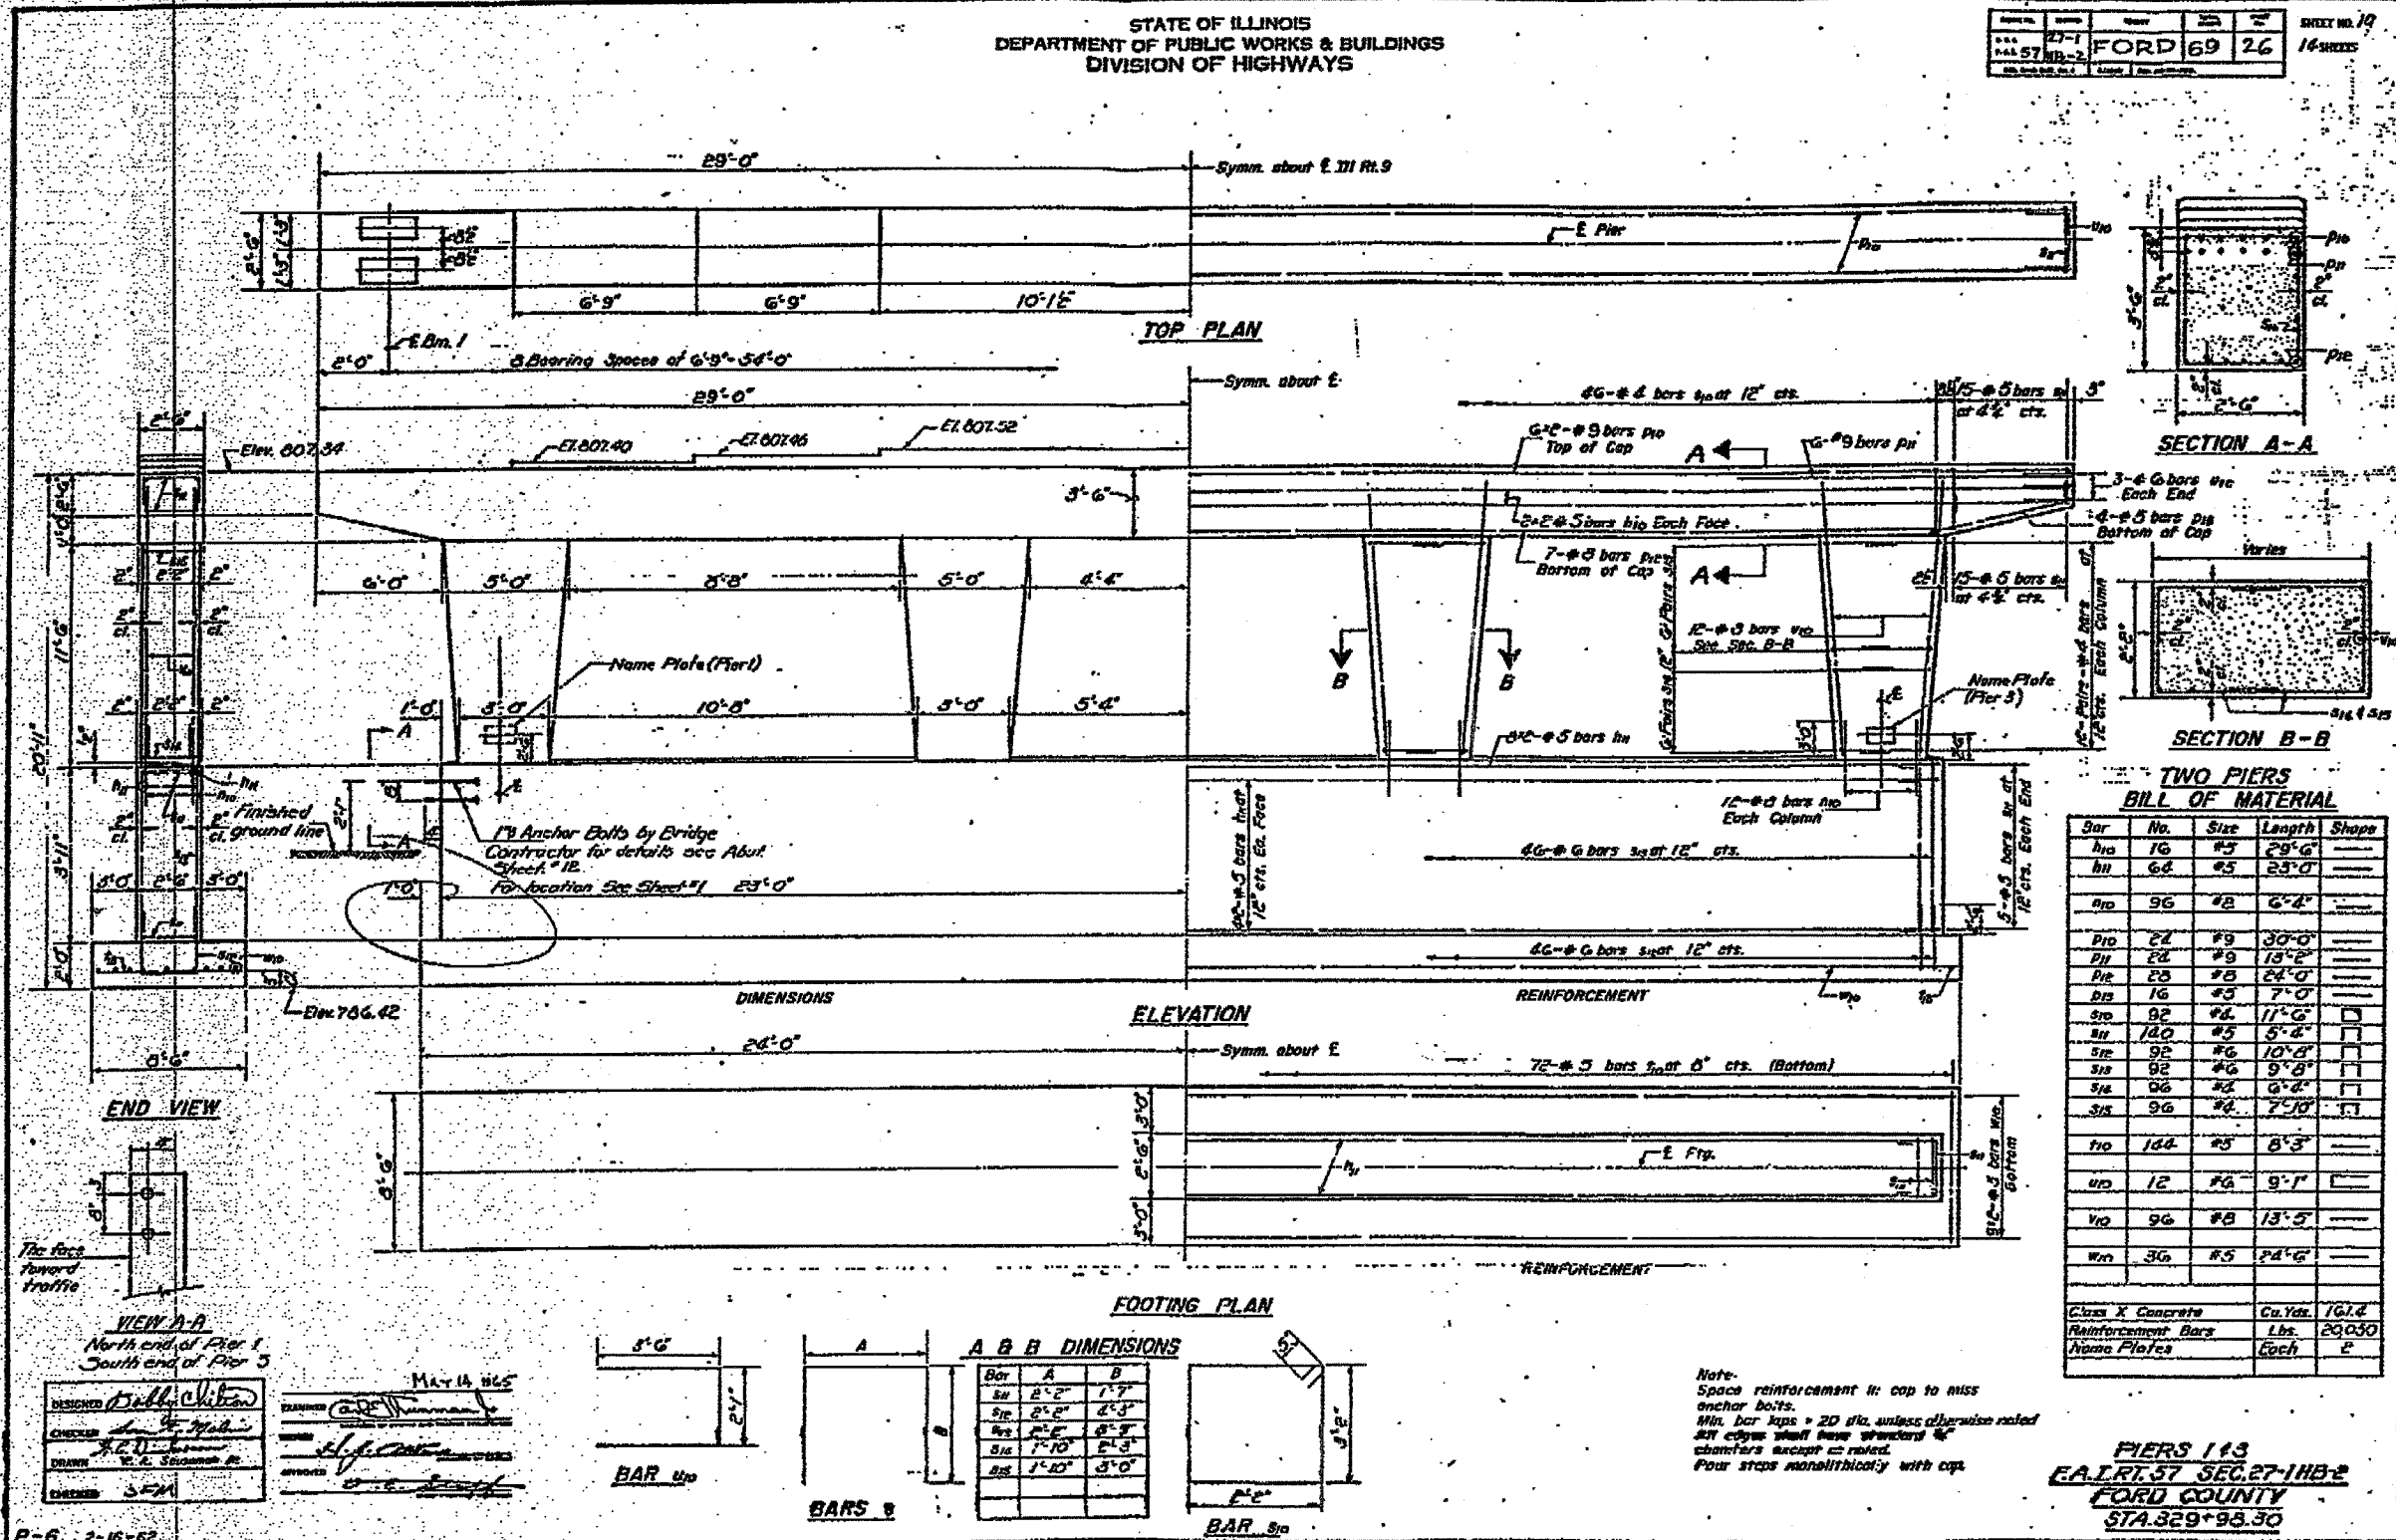

4/3/2006 c:\projects\1\ew\ed02706\66638\def\al\is.dgn