


F. A. L. MILE	SECTION	COUNTY	TOTAL SHEETS	SHEET NO.
74	*	**	28	17
STA.		TO STA.		
FED. ROAD DIST. NO.		BLINDS		FED. AID PROJECT

D3 INTERSTATE SAFETY 2007-2
FORD, IROUOIS, KANKAKEE

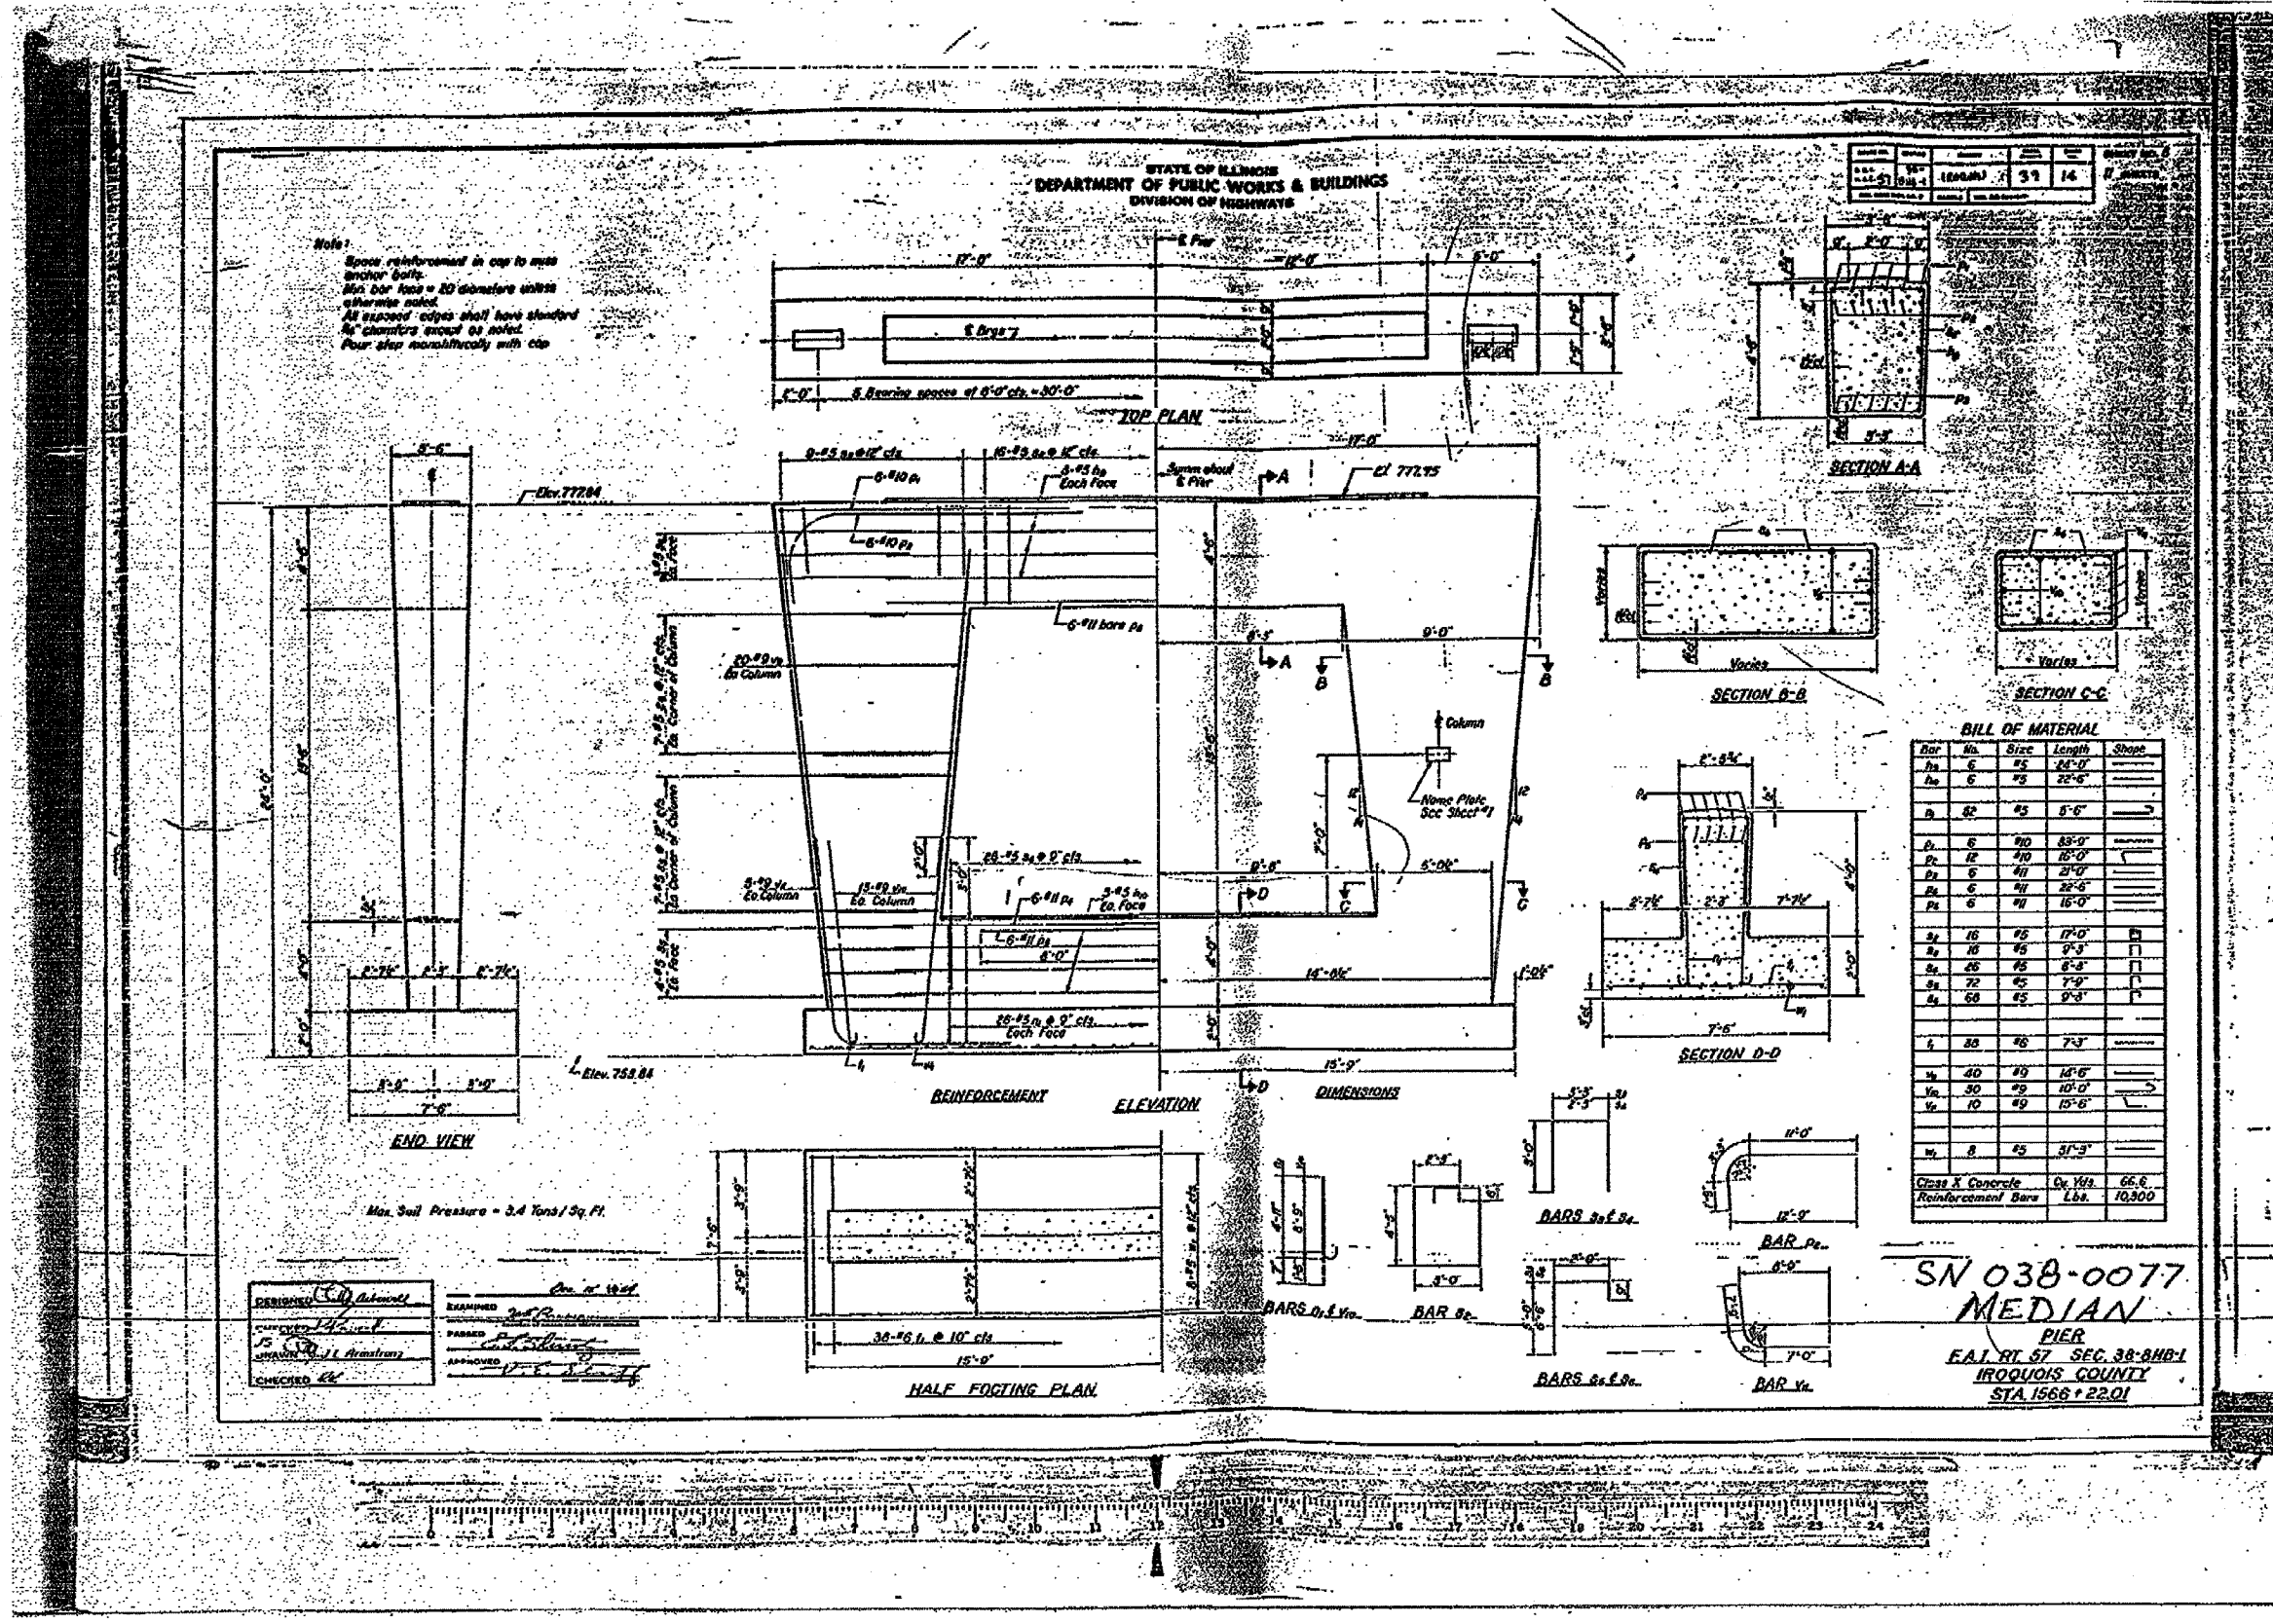

4/3/2006
c:\projects\lev\ec02706\66638\def\1.s.dgn