


F.A.L. RTE.	SECTION	COUNTY	TOTAL SHEETS	SHEET NO.
74	*	**	28	20

STA. TO STA. TO STA.
 FED. ROAD DIST. NO. ILLINOIS FED. AID PROJECT
 D3 INTERSTATE SAFETY 2007-2
 FORD, IROQUOIS, KANKAKEE

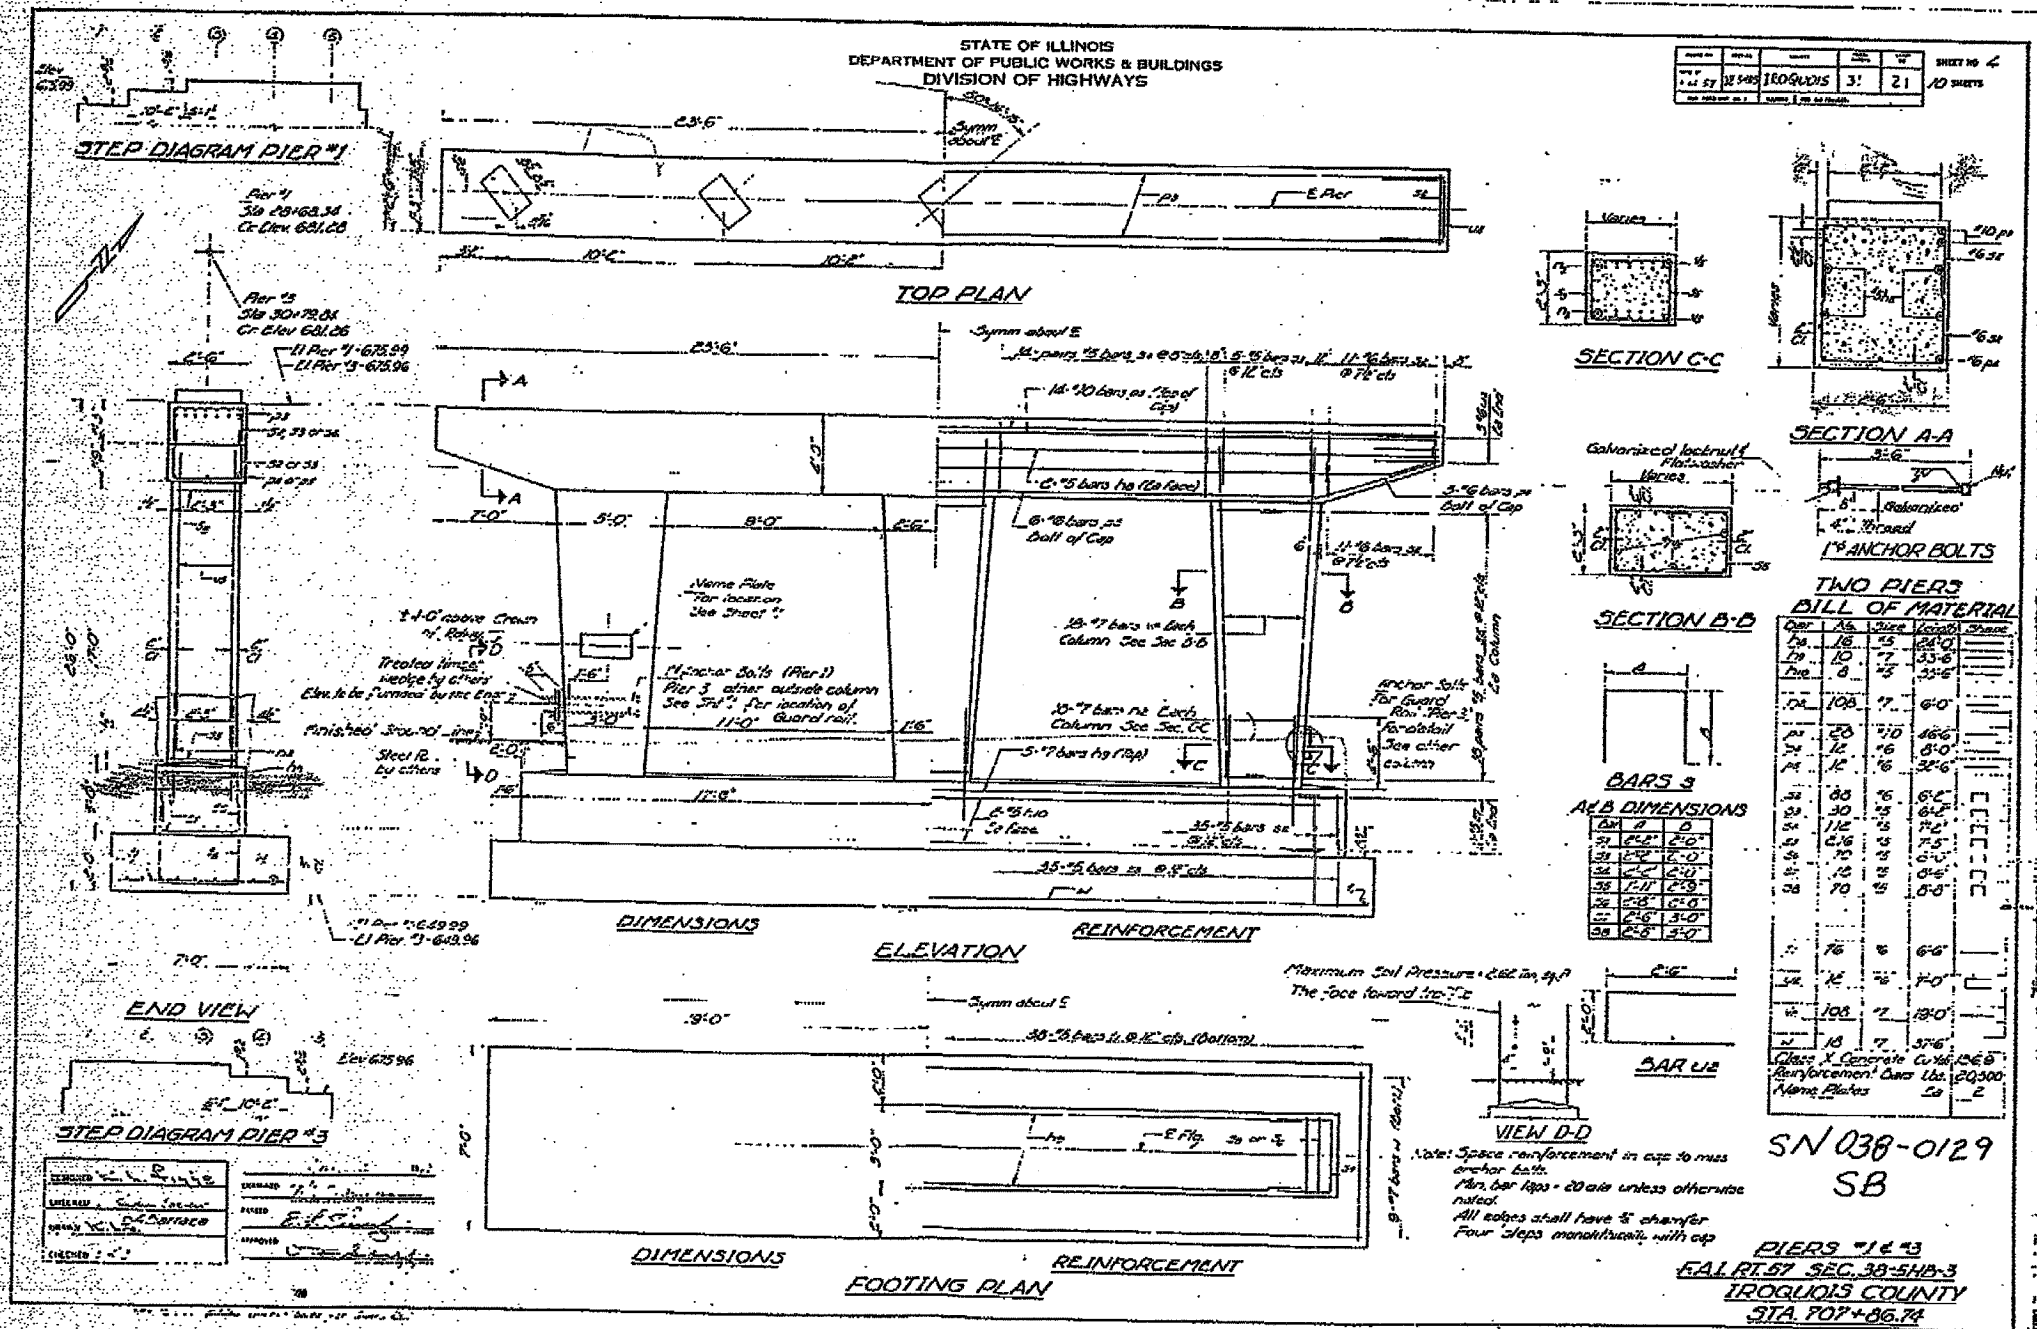

4/3/2006
 c:\projects\1\ew\ed02706\66638\deriv\1.s.dgn