


F.A.S. FILE	SECTION	COUNTY	TOTAL SHEETS	SHEET NO.
74	*	**	28	21
STA.		TO STA.		
FED. ROAD DIST. NO.		ILLINOIS	FED. AID PROJECT	

D3 INTERSTATE SAFETY 2007-2
FORD, IROQUOIS, KANKAKEE

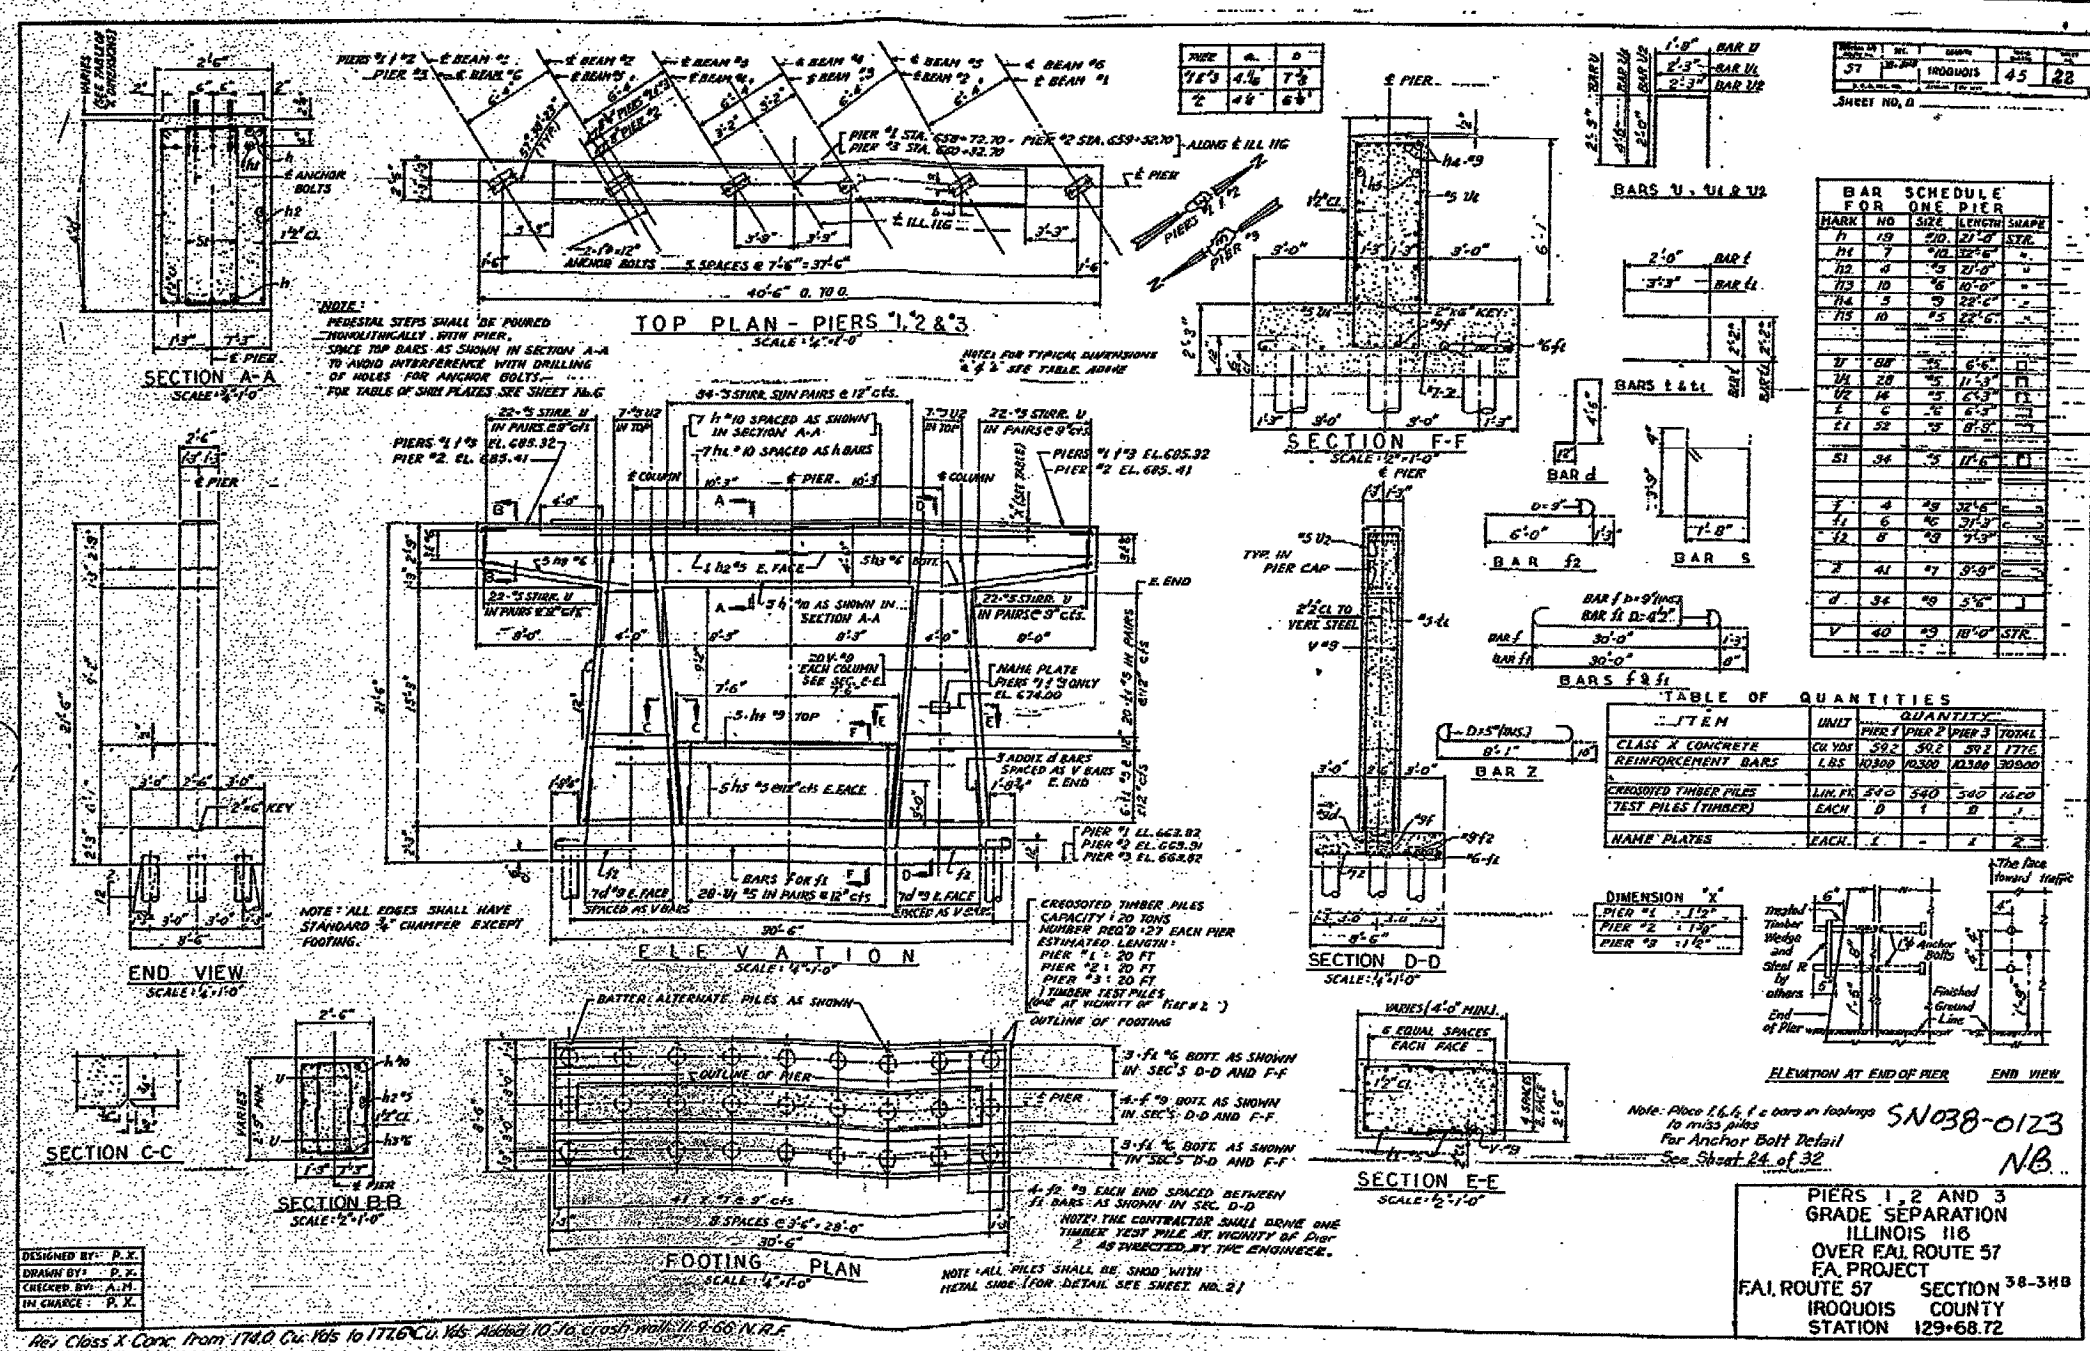

4/13/2006
c:\projects\16w\ed02706\66638\def\1.s.dgn

INFORMATION ONLY

SN 038-0123 NB
EXISTING STRUCTURE