


F. A. L. SHEET NO.	SECTION	COUNTY	TOTAL SHEETS	SHEET NO.
T4	*	**	28	23
STA. TO STA.		TO STA.		
FED. ROAD DIST. NO.		ILLINOIS	FED. AID PROJECT	


* D3 INTERSTATE SAFETY 2007-2
 ** FORD, IROQUOIS, KANKAKEE

NOTE: NOT TO SCALE

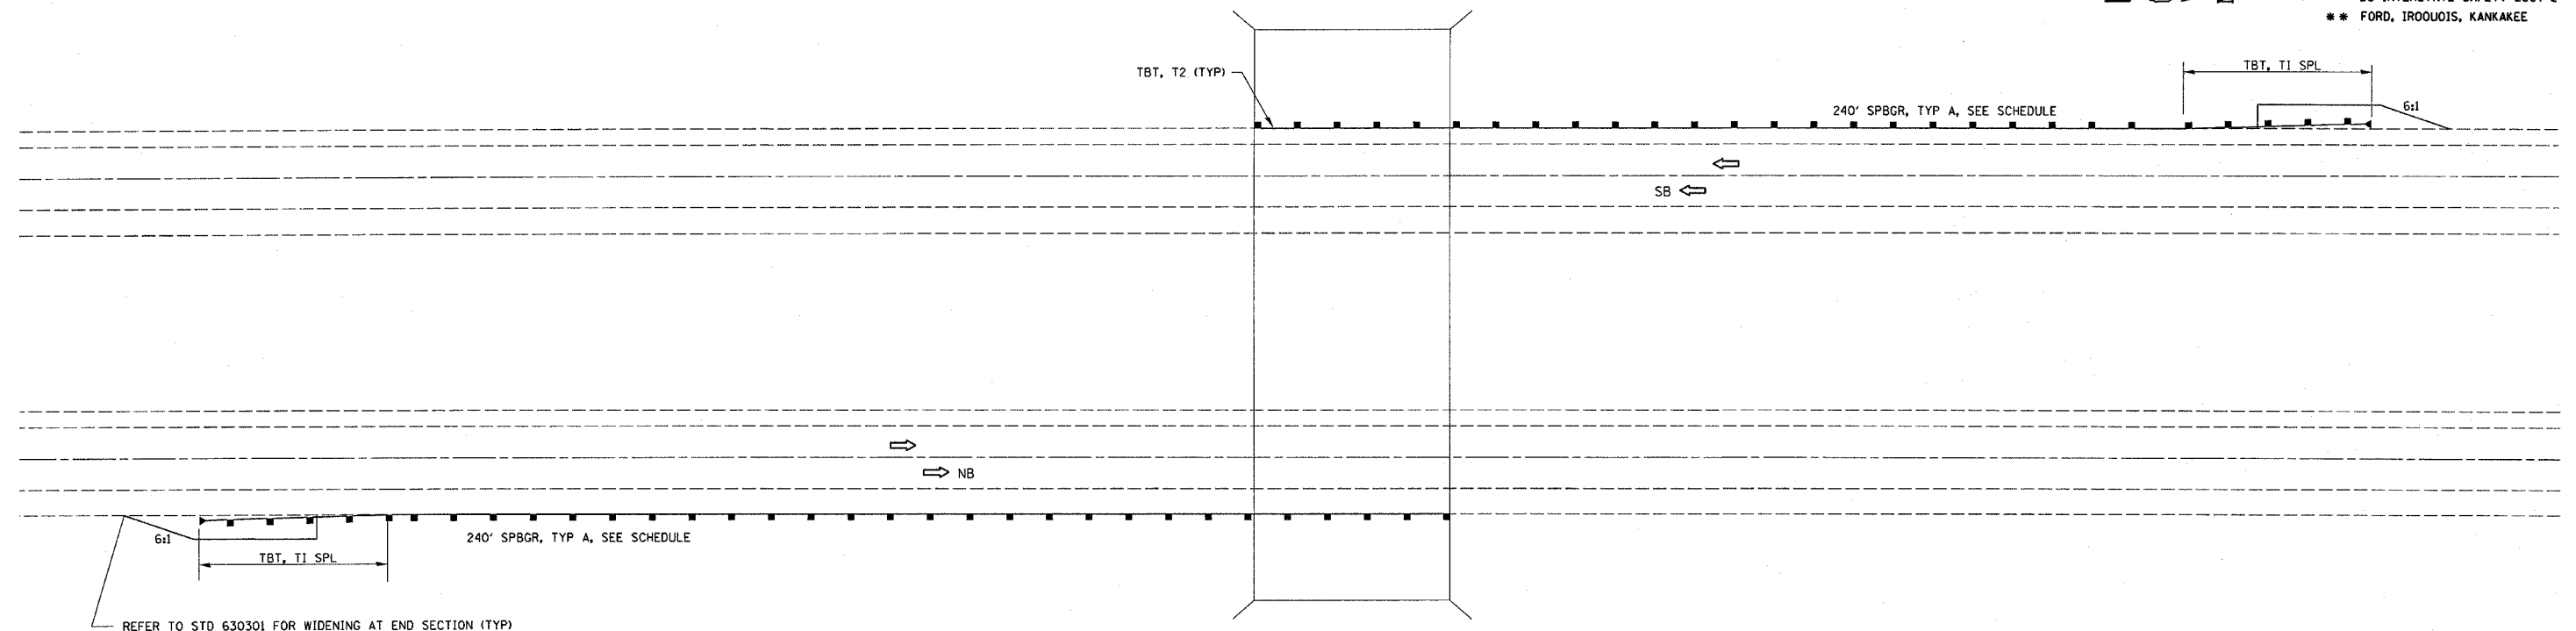

TYPICAL GUARDRAIL TREATMENT AT STRUCTURE WITH NO EXISTING GUARDRAIL

NOTE: NOT TO SCALE

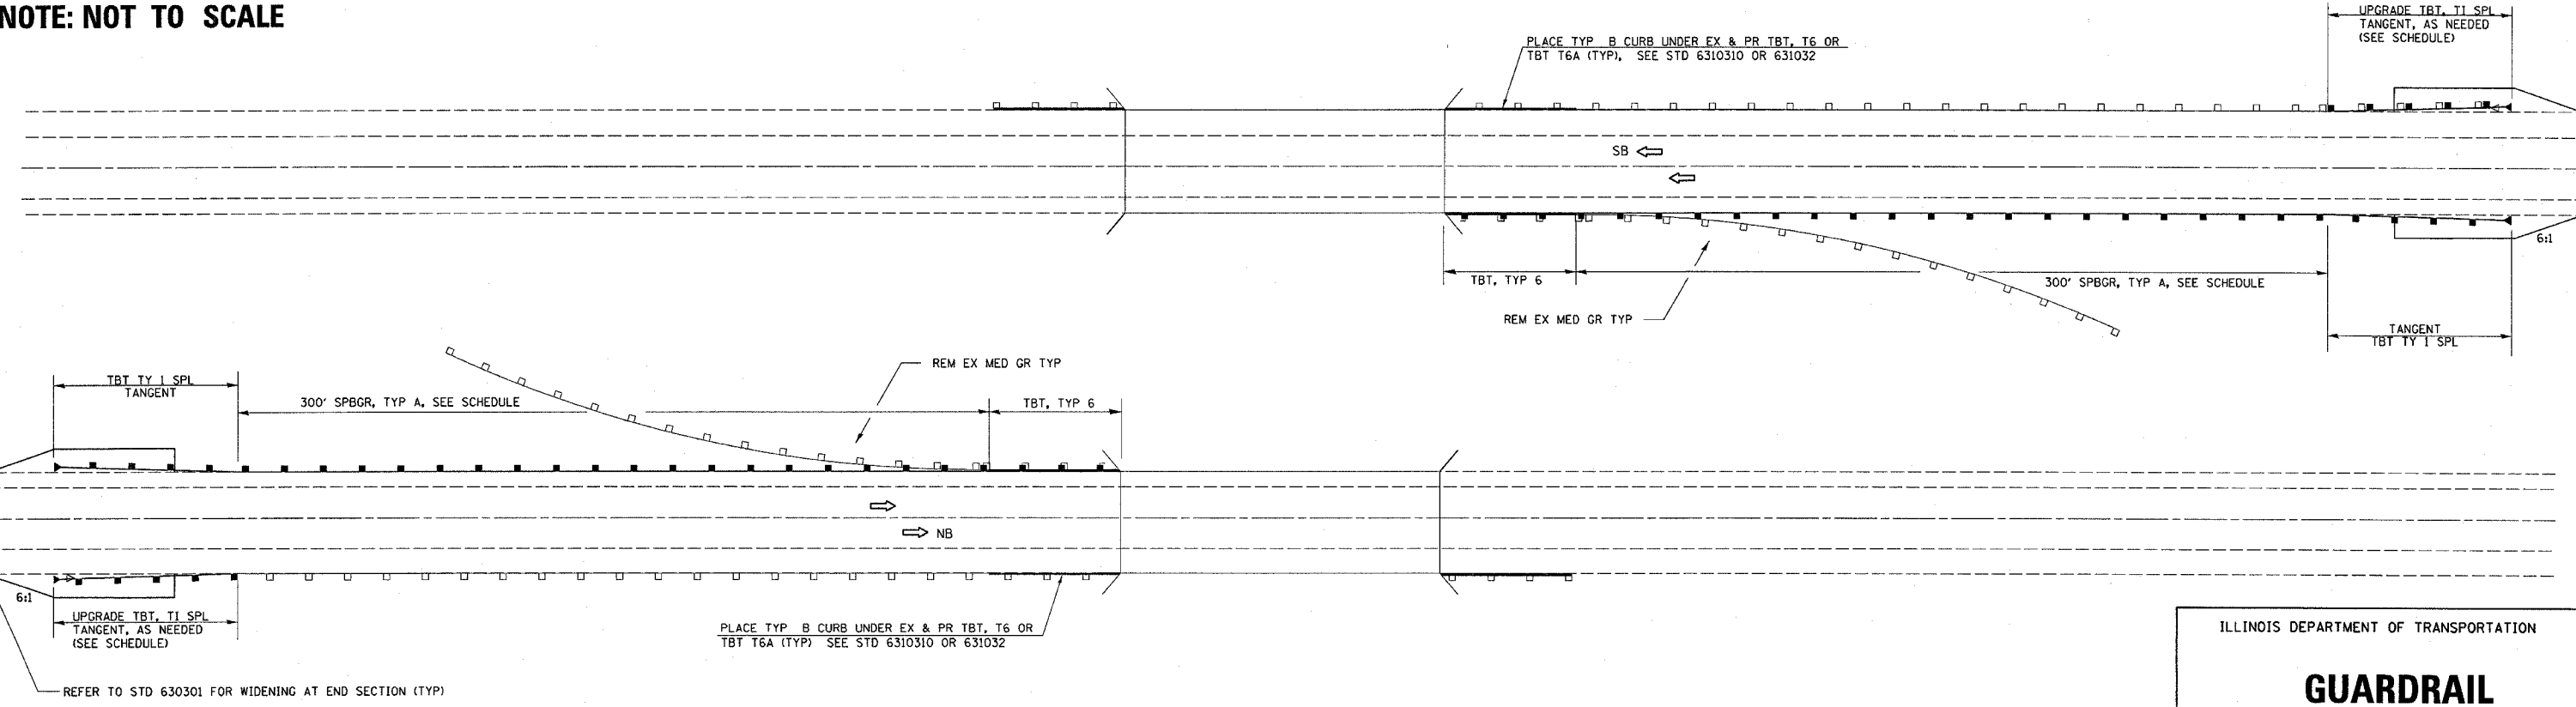

TYPICAL GUARDRAIL TREATMENT AT STRUCTURE WITH NO EXISTING GUARDRAIL

ILLINOIS DEPARTMENT OF TRANSPORTATION

GUARDRAIL DETAILS

4/3/2006 c:\projects\new\ed02706\66638\det a1 is.dgn