



F.A.S. RTE.	SECTION	COUNTY	TOTAL SHEETS	SHEET NO.
2402	(113B-2I)	PEORIA	55	29
STA. 310+52.33		TO STA. 312+37.67		
FED. ROAD DIST. NO. 4 ILLINOIS FED. AID PROJECT				
D4 SCOUR MITIGATION 2006				

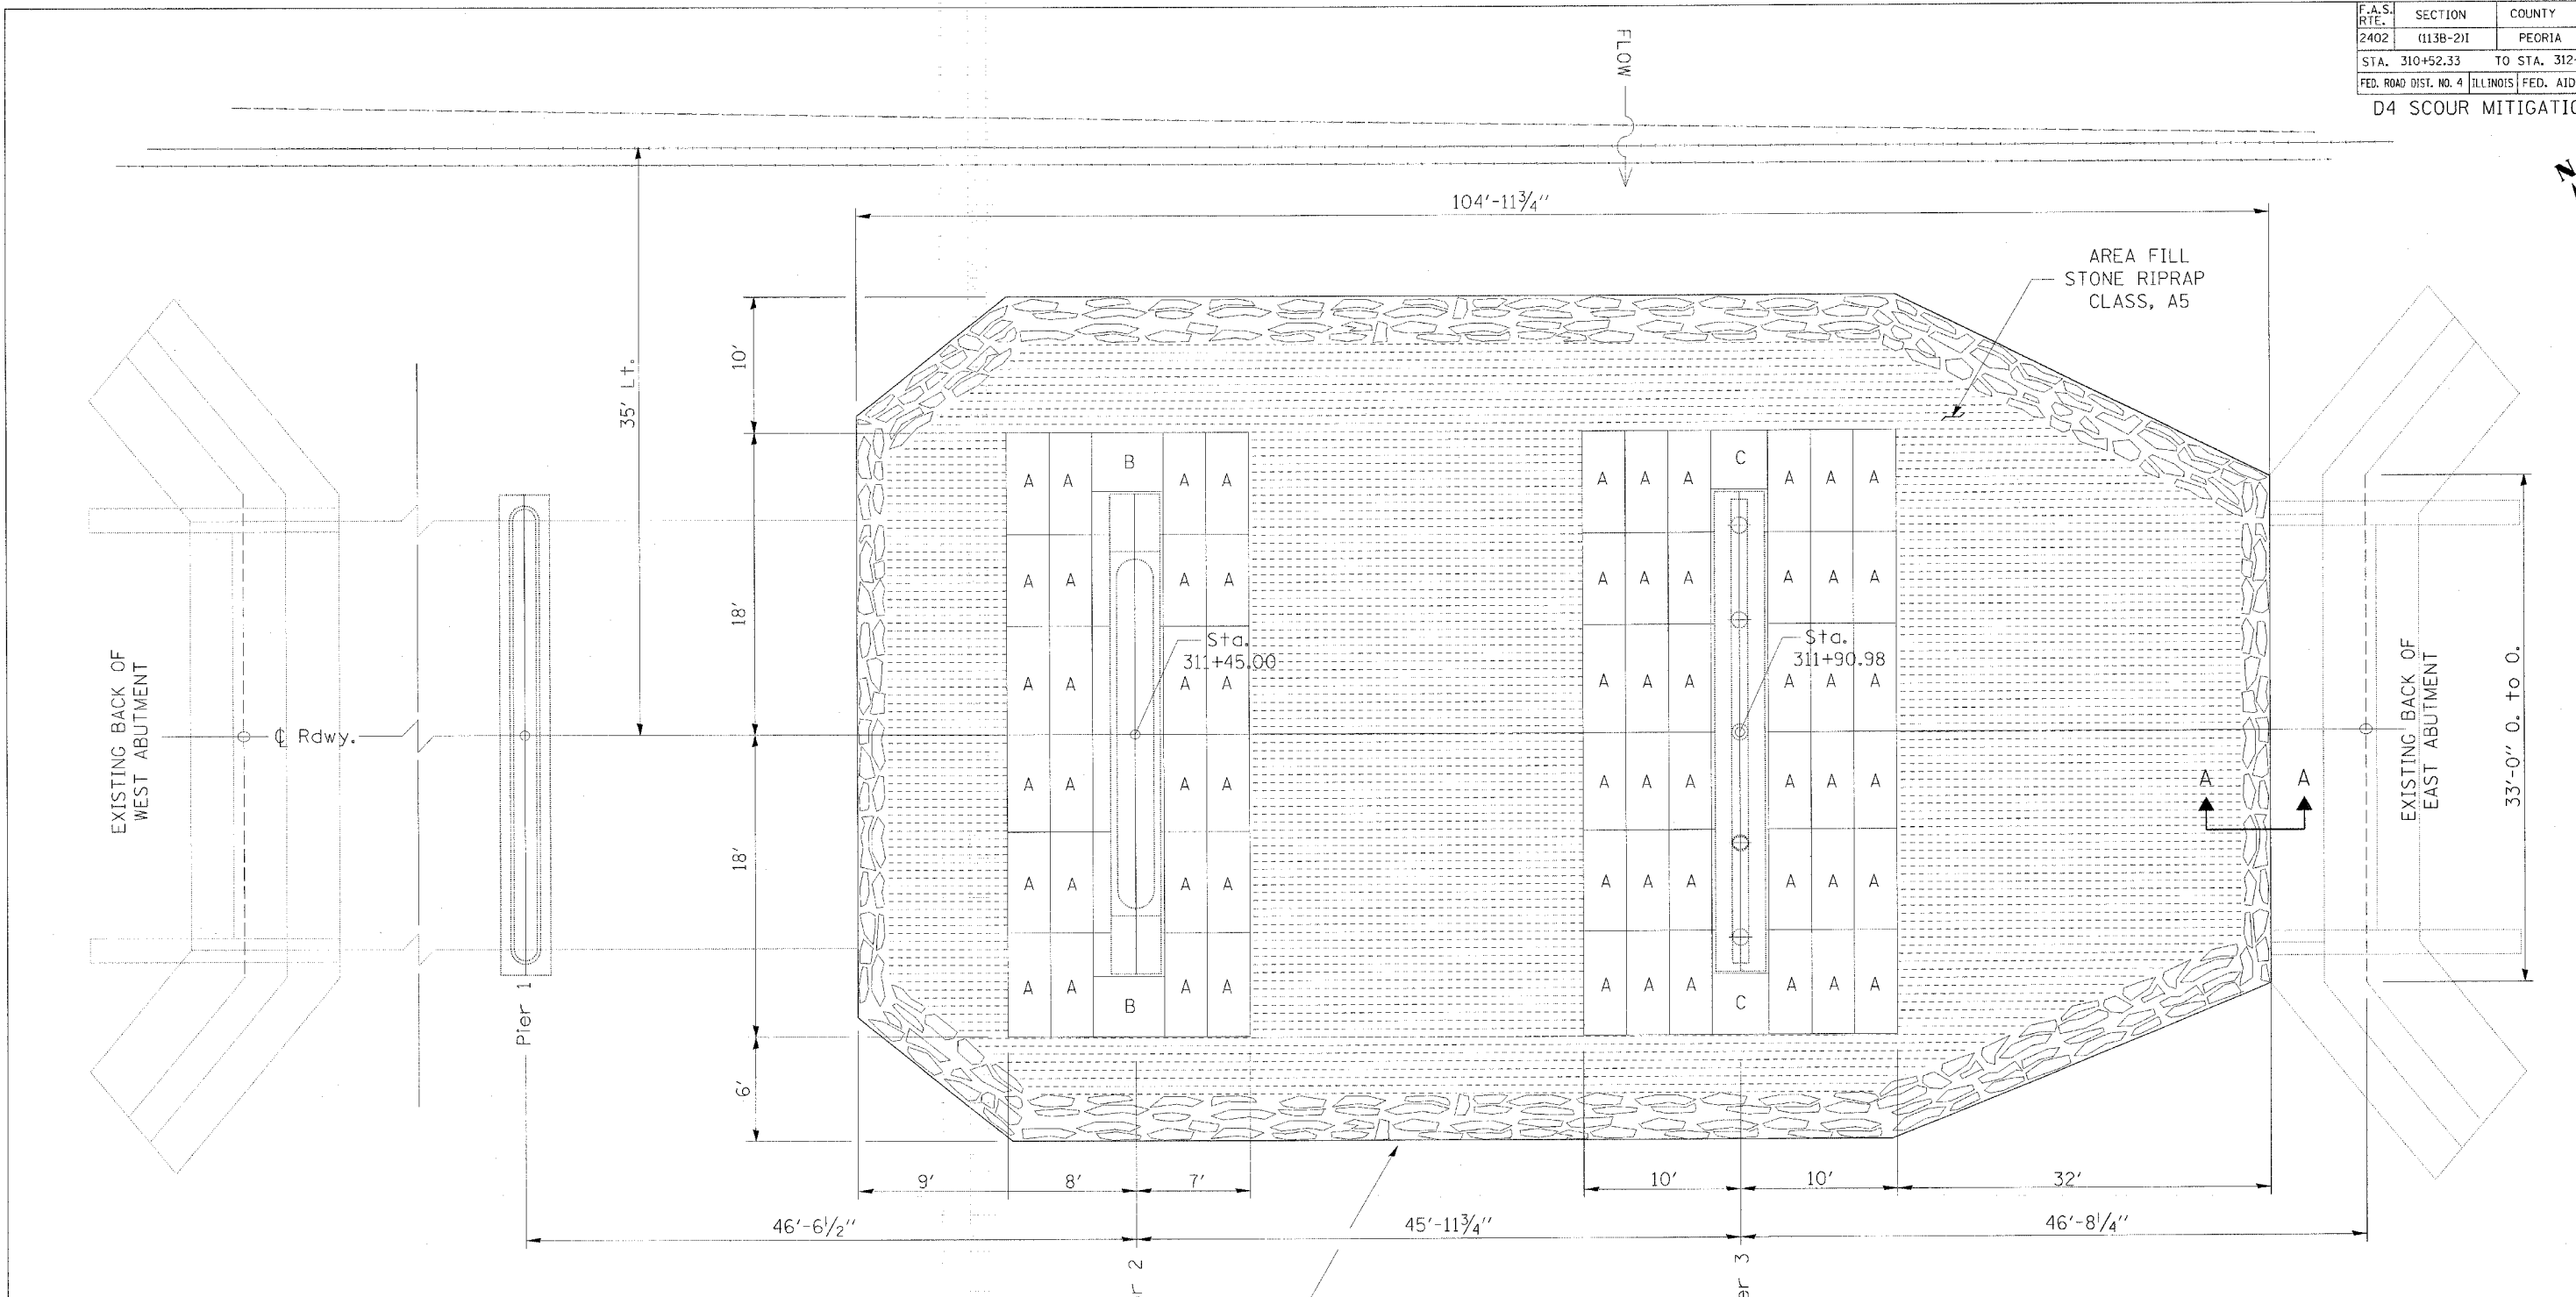

PLOT DATE = 3/28/2006  
 PLOT SCALE = 1/4\"/>

GABION LEGEND			
MARK	LENGTH	WIDTH	HEIGHT
A	6'	3'	3'
B	5'	5'	3'
C	4'	5'	3'

SURROUND BARRIER  
RIPRAP PLACED  
4'-0\"/>

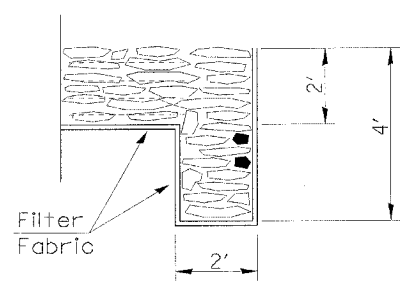

DETAIL A-A

REVISIONS	
NAME	DATE

US 150 over KICKAPOO CRK.  
PEORIA CNTY, SN. 072-0033

ILLINOIS DEPARTMENT OF TRANSPORTATION

## SCOUR COUNTERMEASURE LAYOUT

SCALE: VERT.     DRAWN BY CEJ  
 HORIZ.            CHECKED BY  
 DATE 03-18-2006