


F.A.S. RTE.	SECTION	COUNTY	TOTAL SHEETS	SHEET NO.
2402	(113B-2)I	PEORIA	55	49
STA.		TO STA.		
FED. ROAD DIST. NO.	US 150	FED. AID PROJECT		

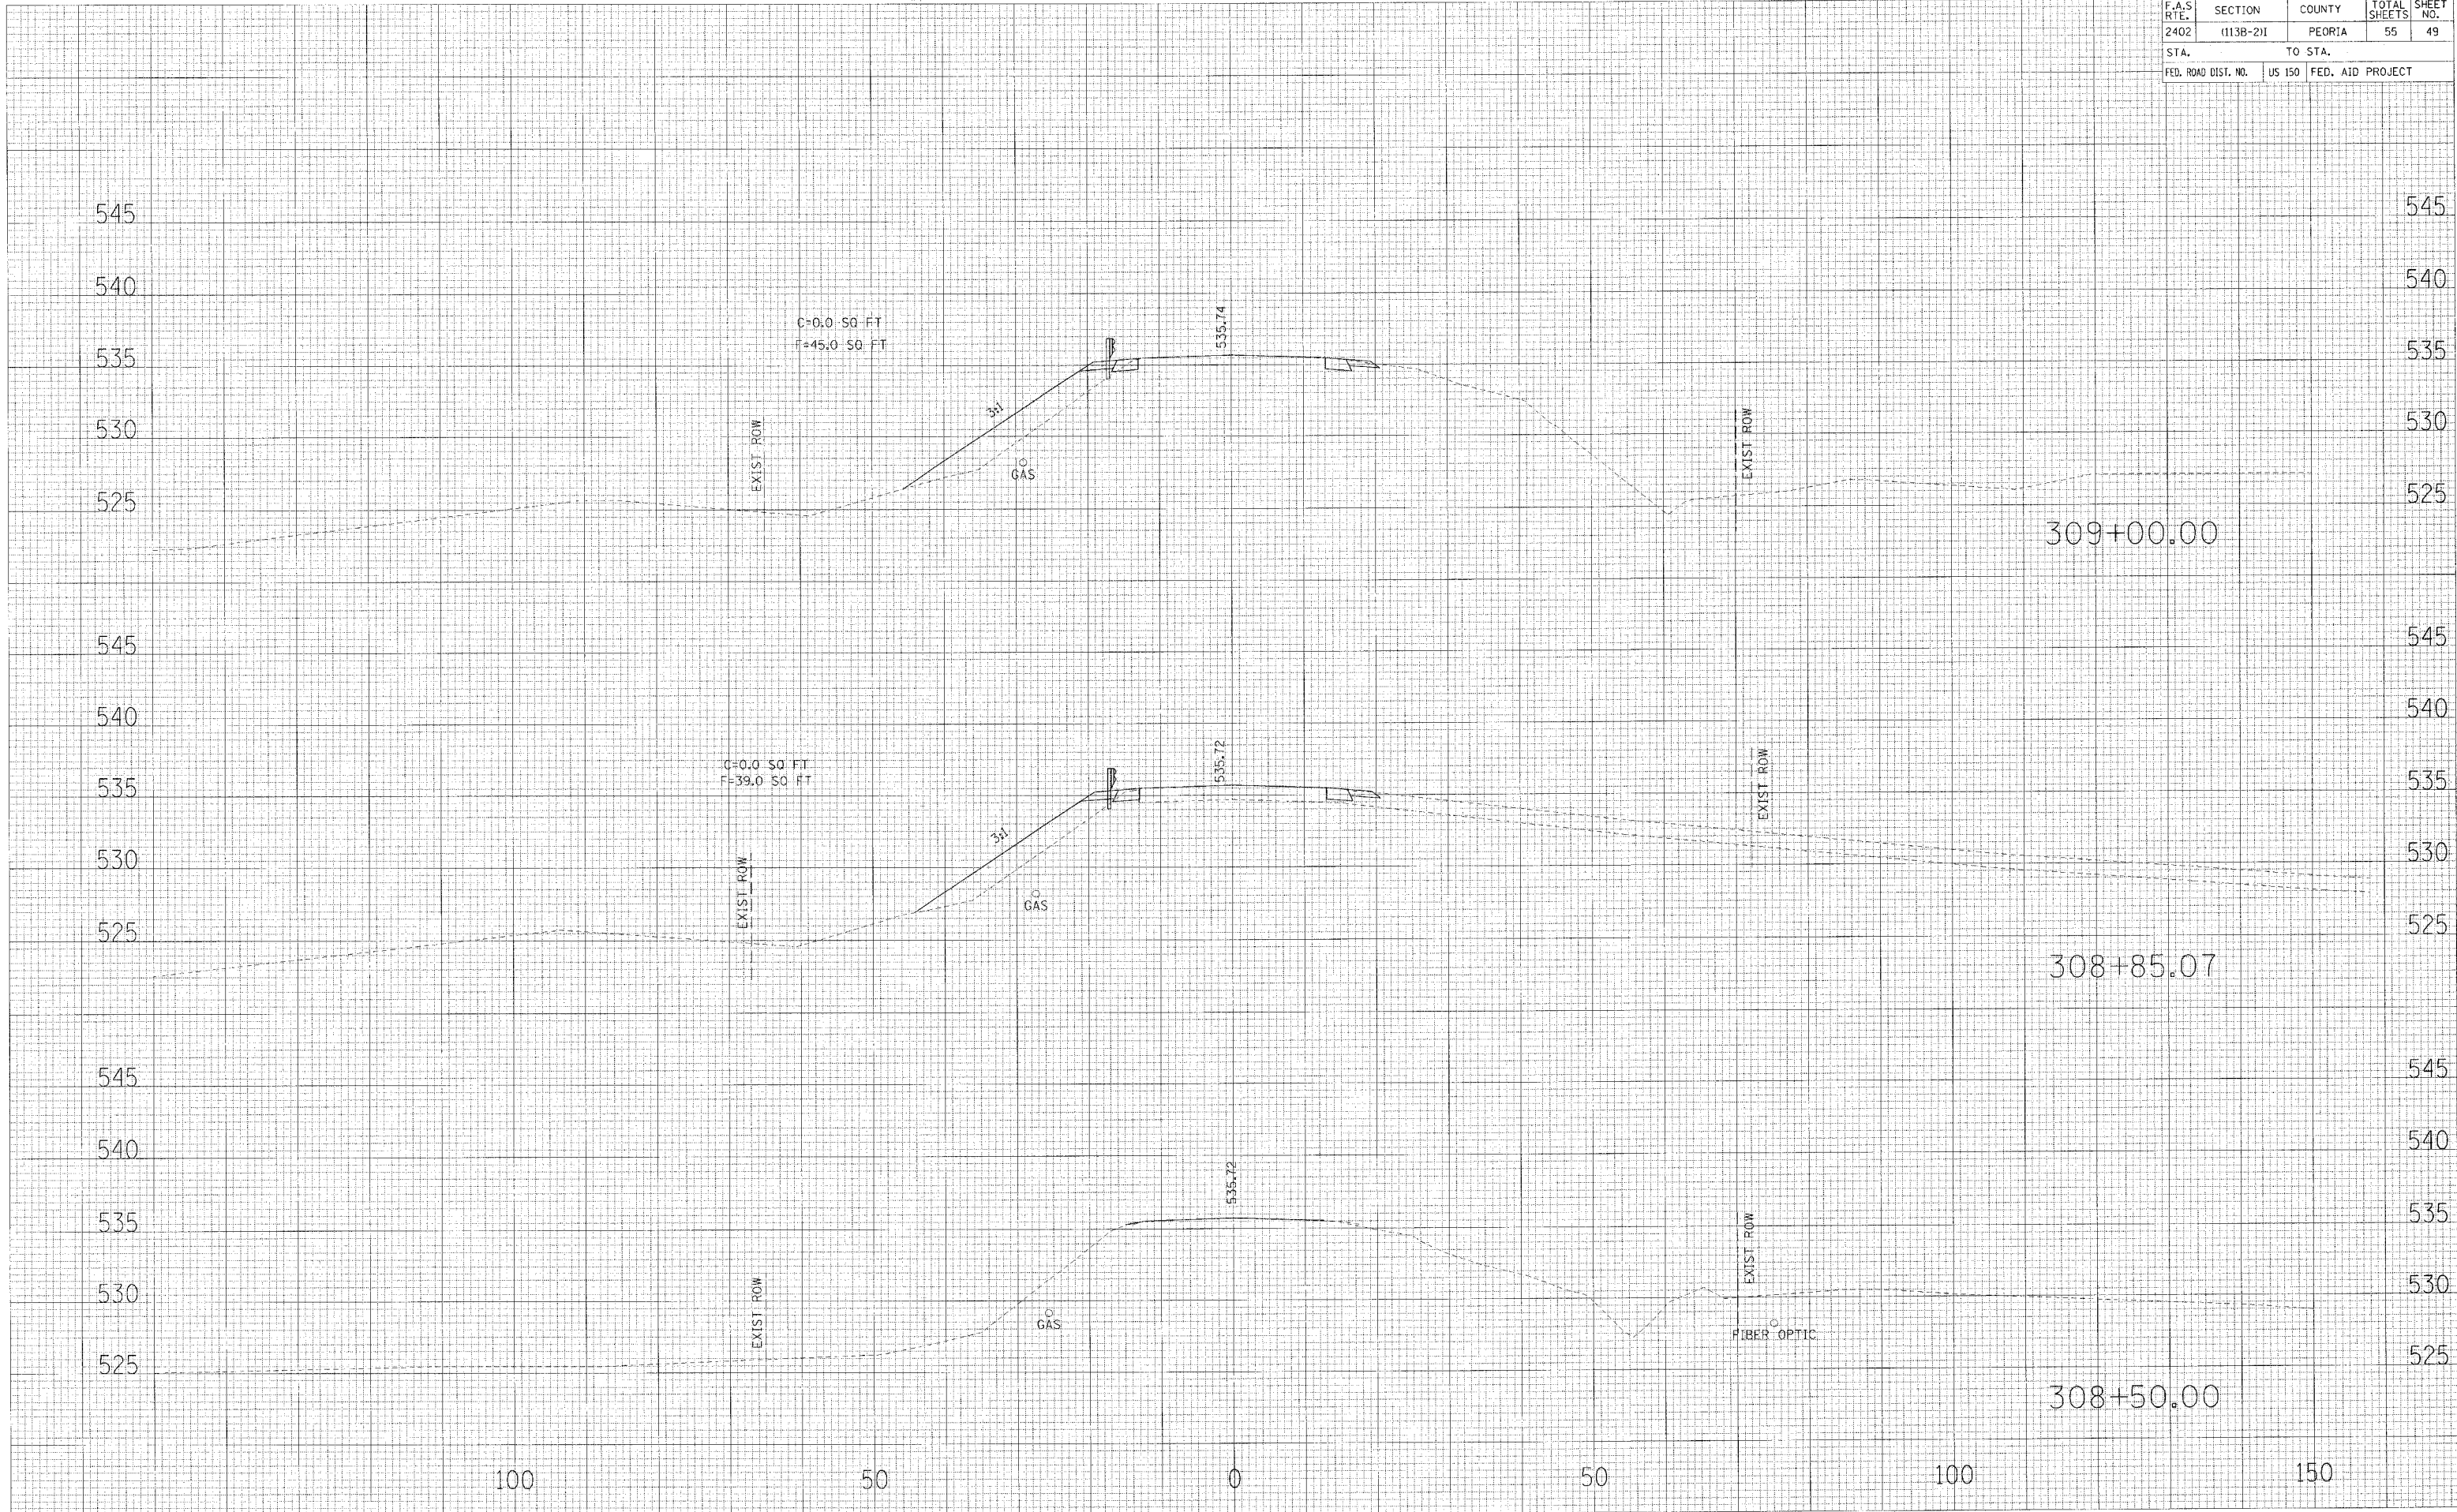

FINAL SURVEY
SURVEYED
PLOTTED
NOTE BOOK
NO. _____
DATE _____
BY _____
AREAS CHECKED

ORIGINAL SURVEY
SURVEYED
PLOTTED
NOTE BOOK
NO. _____
DATE _____
BY _____
AREAS CHECKED