



F.A.P. RTE.	SECTION	COUNTY	TOTAL SHEETS	SHEET NO.
315	55-2	McDONOUGH	1025	25
STA.		TO STA.		
FED. ROAD DIST. NO. 4		ILLINOIS FED. AID PROJECT		

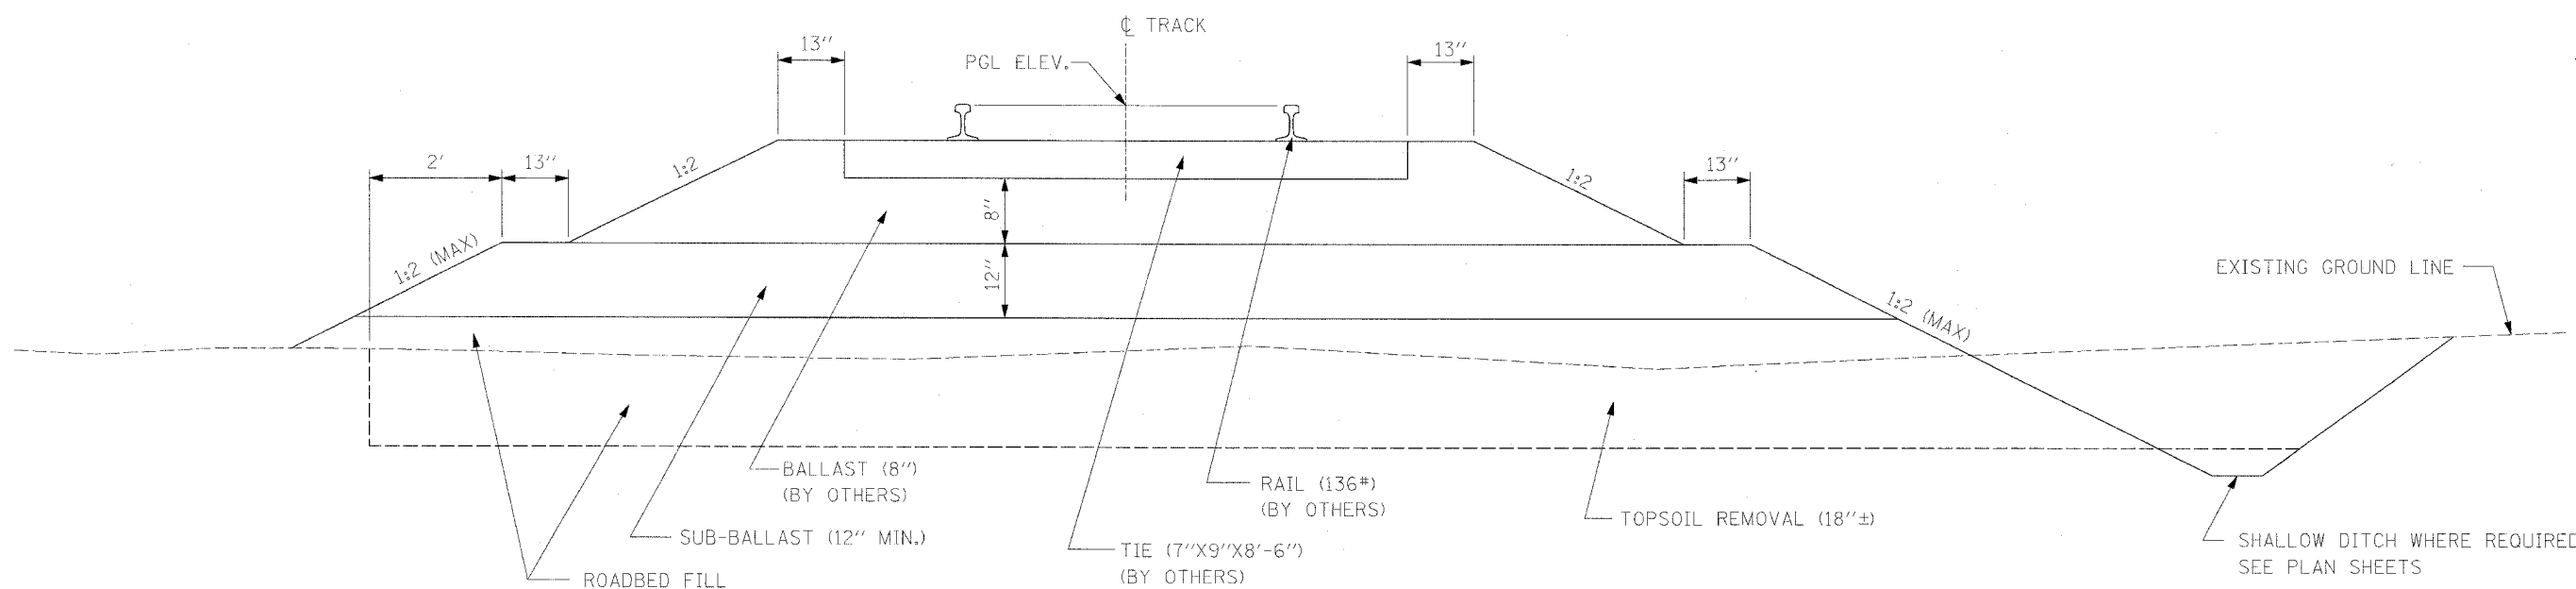

TYPICAL SECTION – TANGENT

NOT TO SCALE

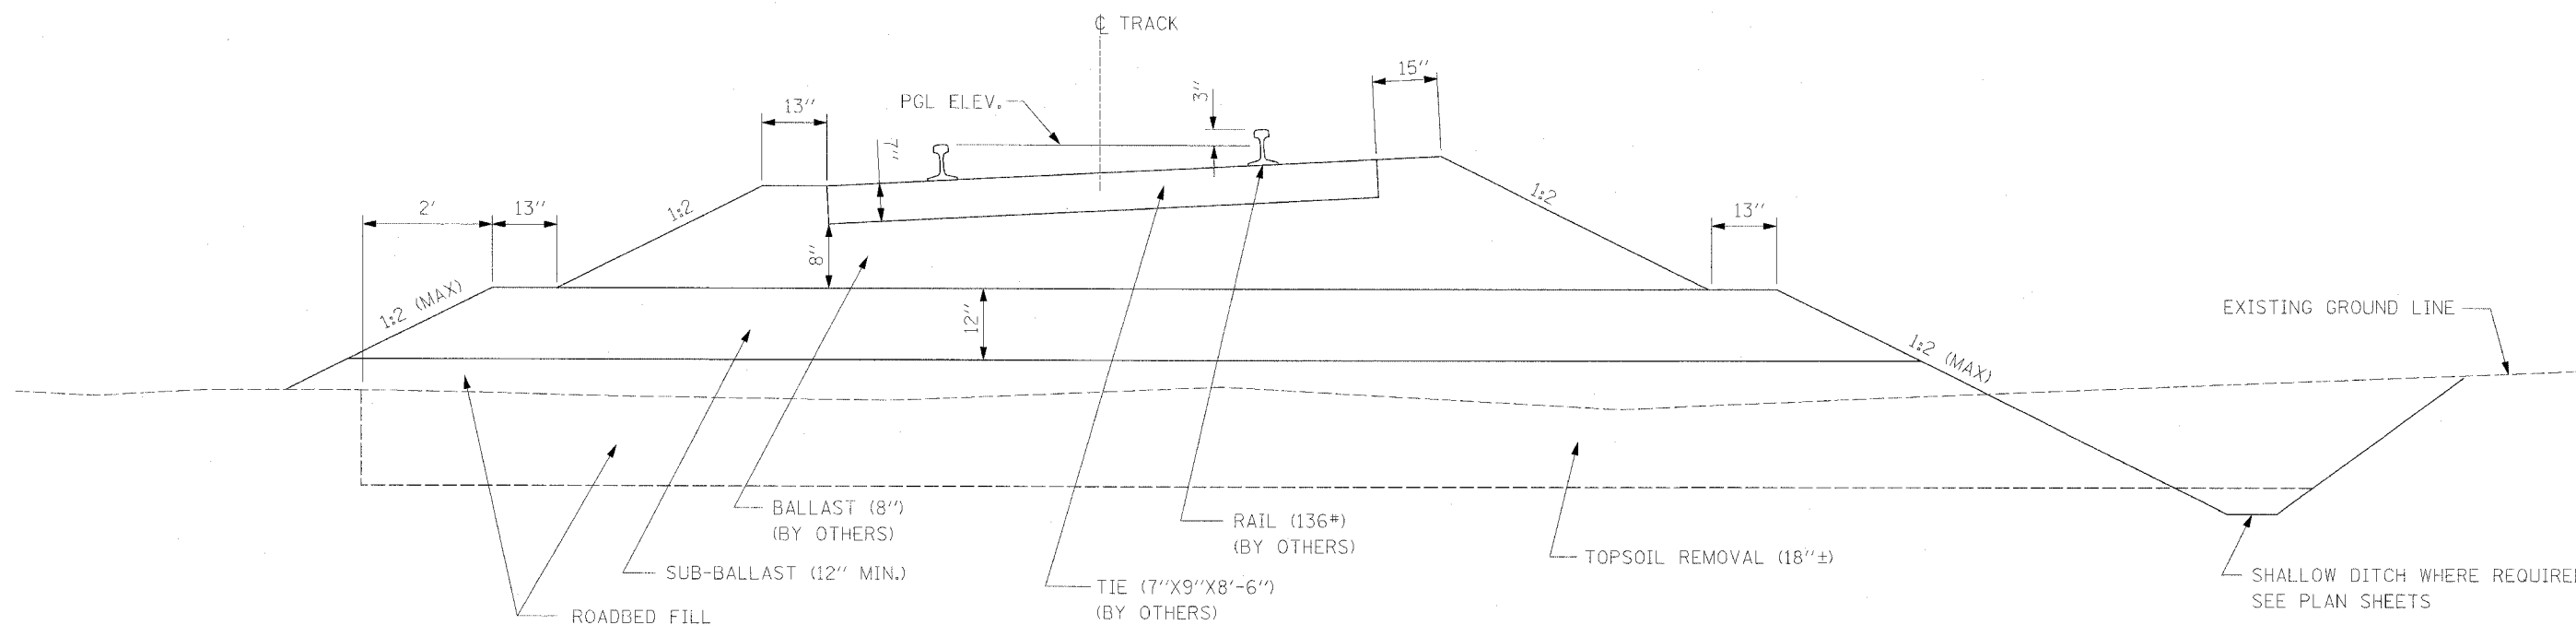

TYPICAL SECTION – SUPERELEVATED

NOT TO SCALE

REVISIONS	
NAME	DATE

ILLINOIS DEPARTMENT OF TRANSPORTATION

**TYPICAL SECTIONS
RAILROAD SHOO-FLY
IL. ROUTE 336**

DATE 3/30/06

DRAWN BY
CHECKED BY