


F.A.P. RTE.	SECTION	COUNTY	TOTAL SHEETS	SHEET NO.
315	55-2	McDONOUGH	1025	58
STA.		TO STA.		
FED. ROAD DIST. NO. 4		ILLINOIS FED. AID PROJECT		

ALIGNMENT TIES

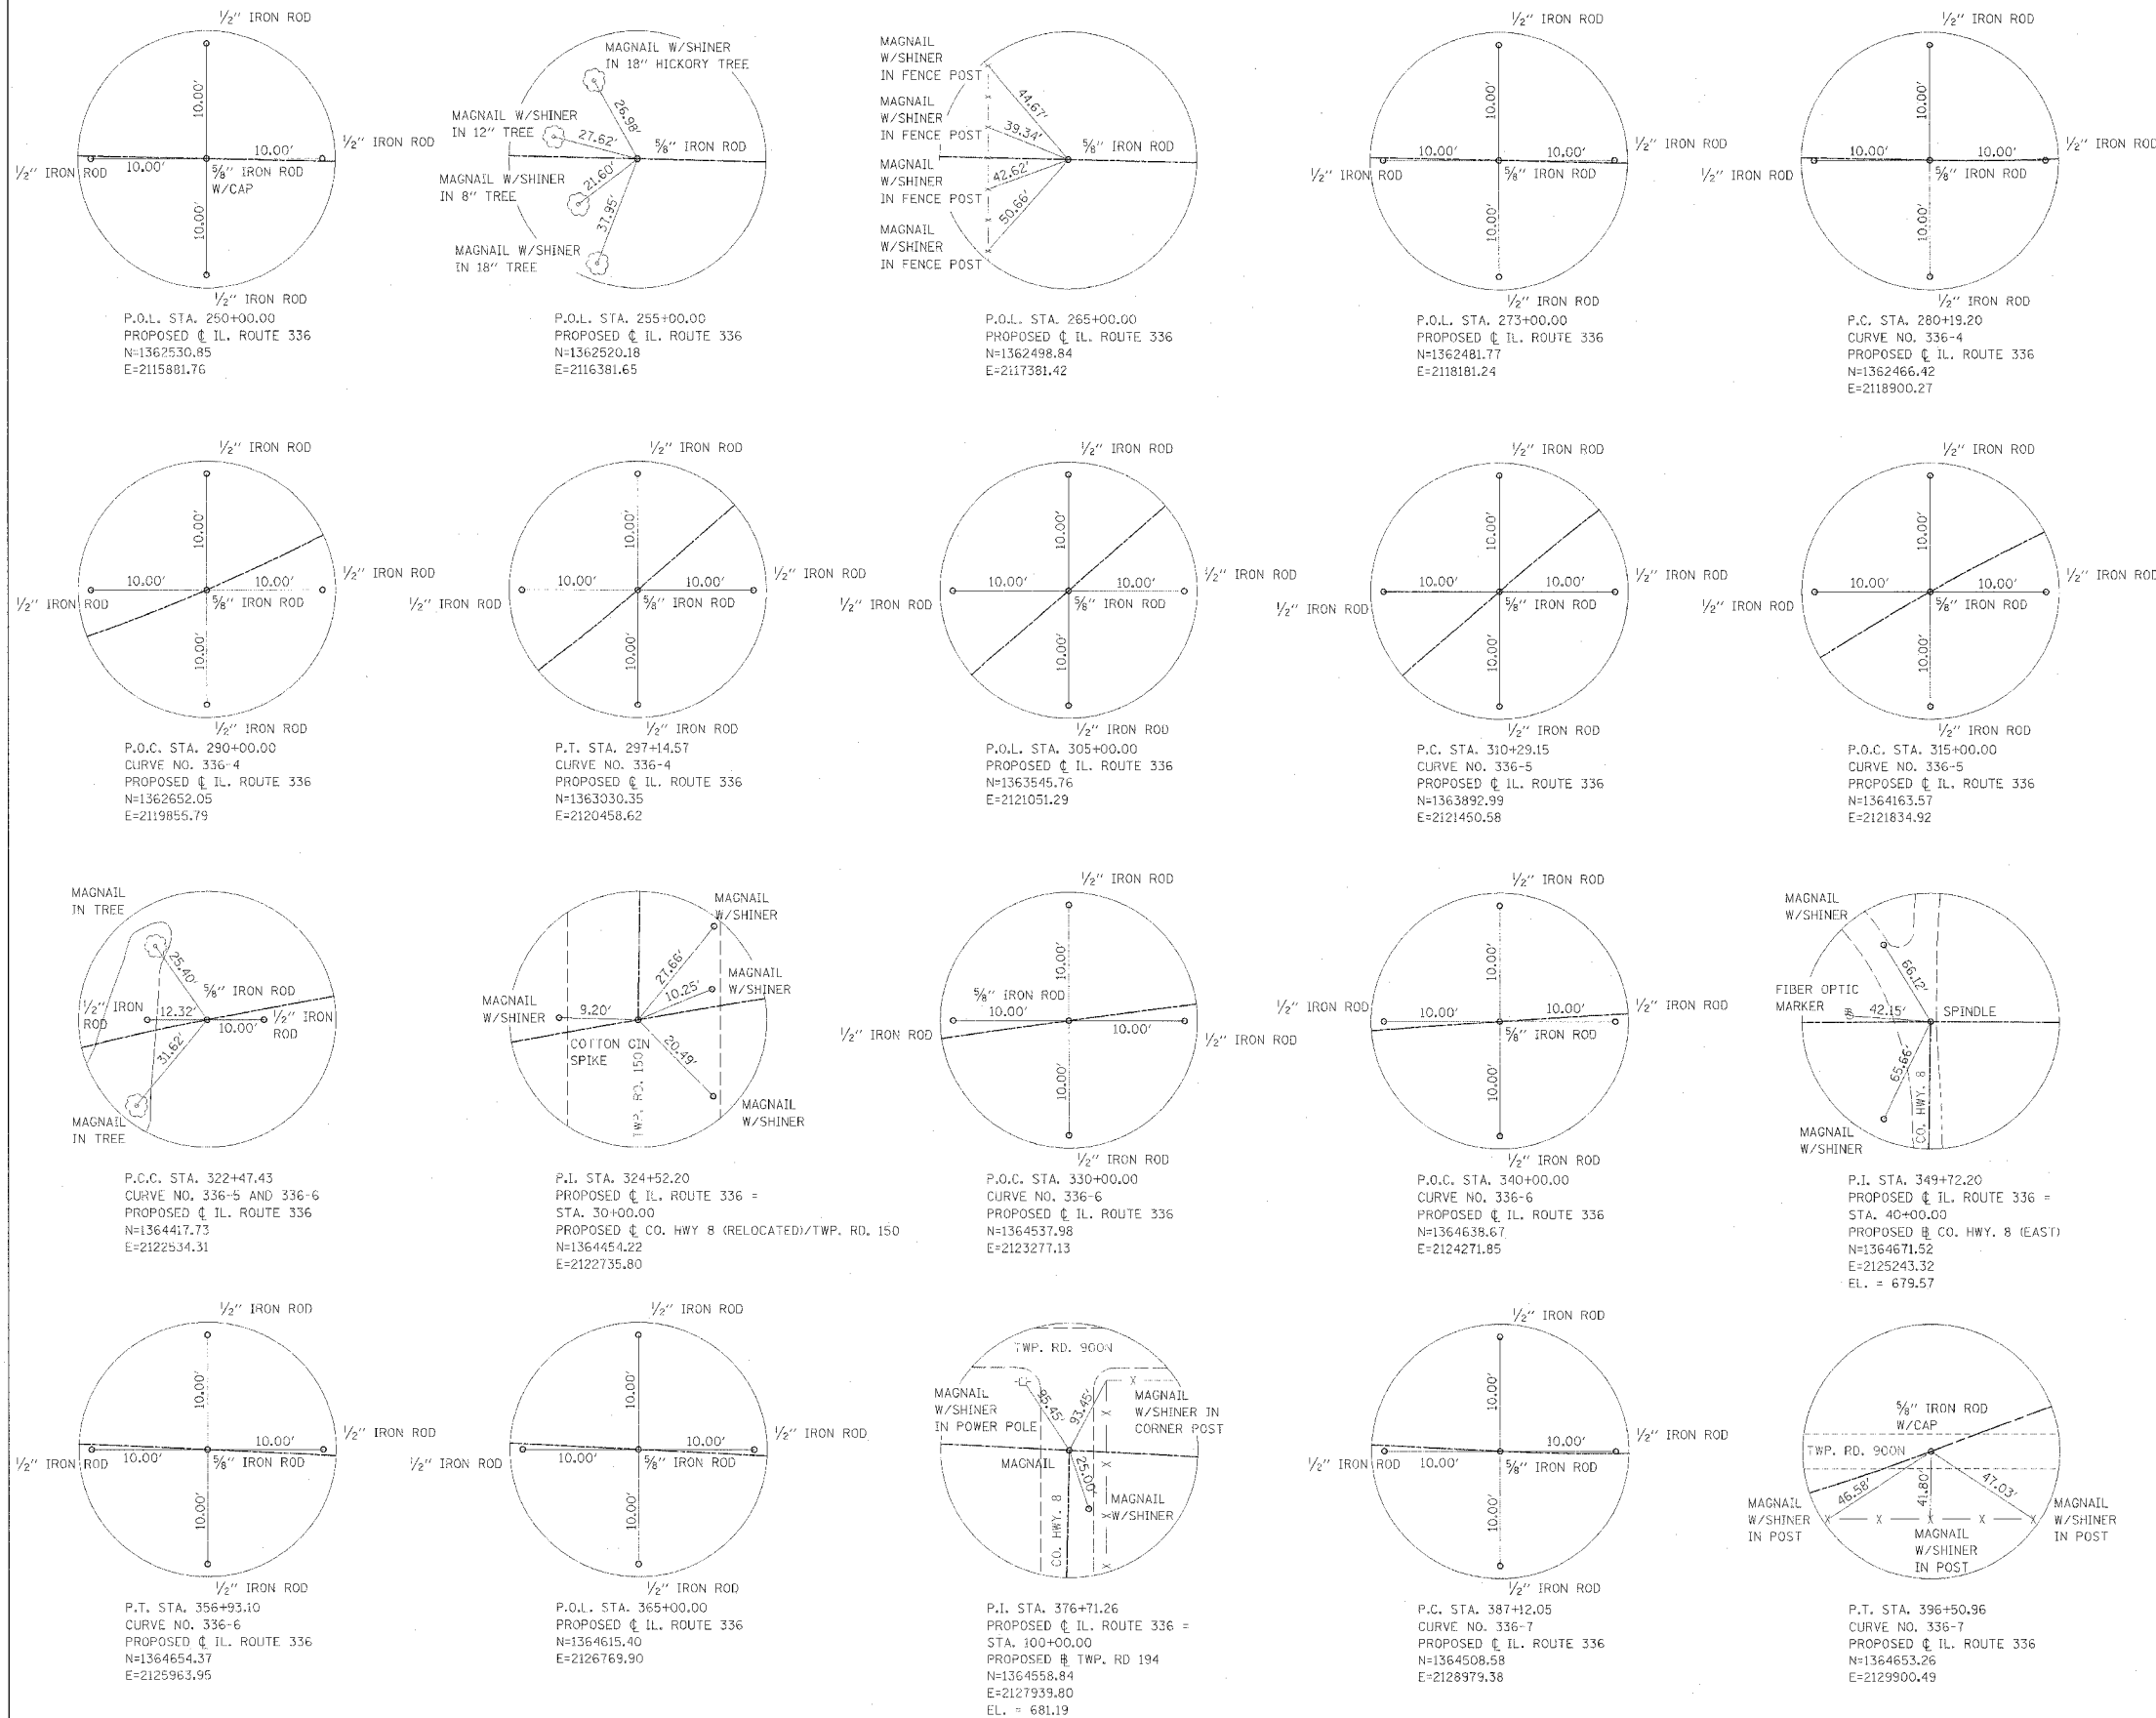

BENCHMARKS

ID.	ELEVATION	STATION	OFFSET	DESCRIPTION
TBM-9006	679.28	349+40.5	103' LT.	5/8" IRON ROD W/CAP AT INTERSECTION TWP. RD. 900N AND CO. HWY. 8

NOTE: ALL BENCHMARK STATIONS AND OFFSETS ARE IN REFERENCE TO PROPOSED CL. ROUTE 336.

REVISIONS	
NAME	DATE

ILLINOIS DEPARTMENT OF TRANSPORTATION
ALIGNMENT TIES AND BENCHMARKS
STA. 250 + 00.00 TO STA. 396 + 50.96
IL. ROUTE 336

DATE 3/30/06

DRAWN BY
CHECKED BY