


F.A.P. RTE.	SECTION	COUNTY	TOTAL SHEETS	SHEET NO.
315	55-2	MCDONOUGH	1025	59
STA.		TO STA.		
FED. ROAD DIST. NO. 4		ILLINOIS FED. AID PROJECT		

BENCHMARKS

ID.	ELEVATION	STATION	OFFSET	DESCRIPTION
TBM-117	676.84	402+53	224.5' RT.	5/8" IRON ROD IN NW QUADRANT TWP. RD. 900 AND TWP. RD. 200

NOTE: ALL BENCHMARK STATIONS AND OFFSETS ARE IN REFERENCE TO PROPOSED C. IL. ROUTE 336.

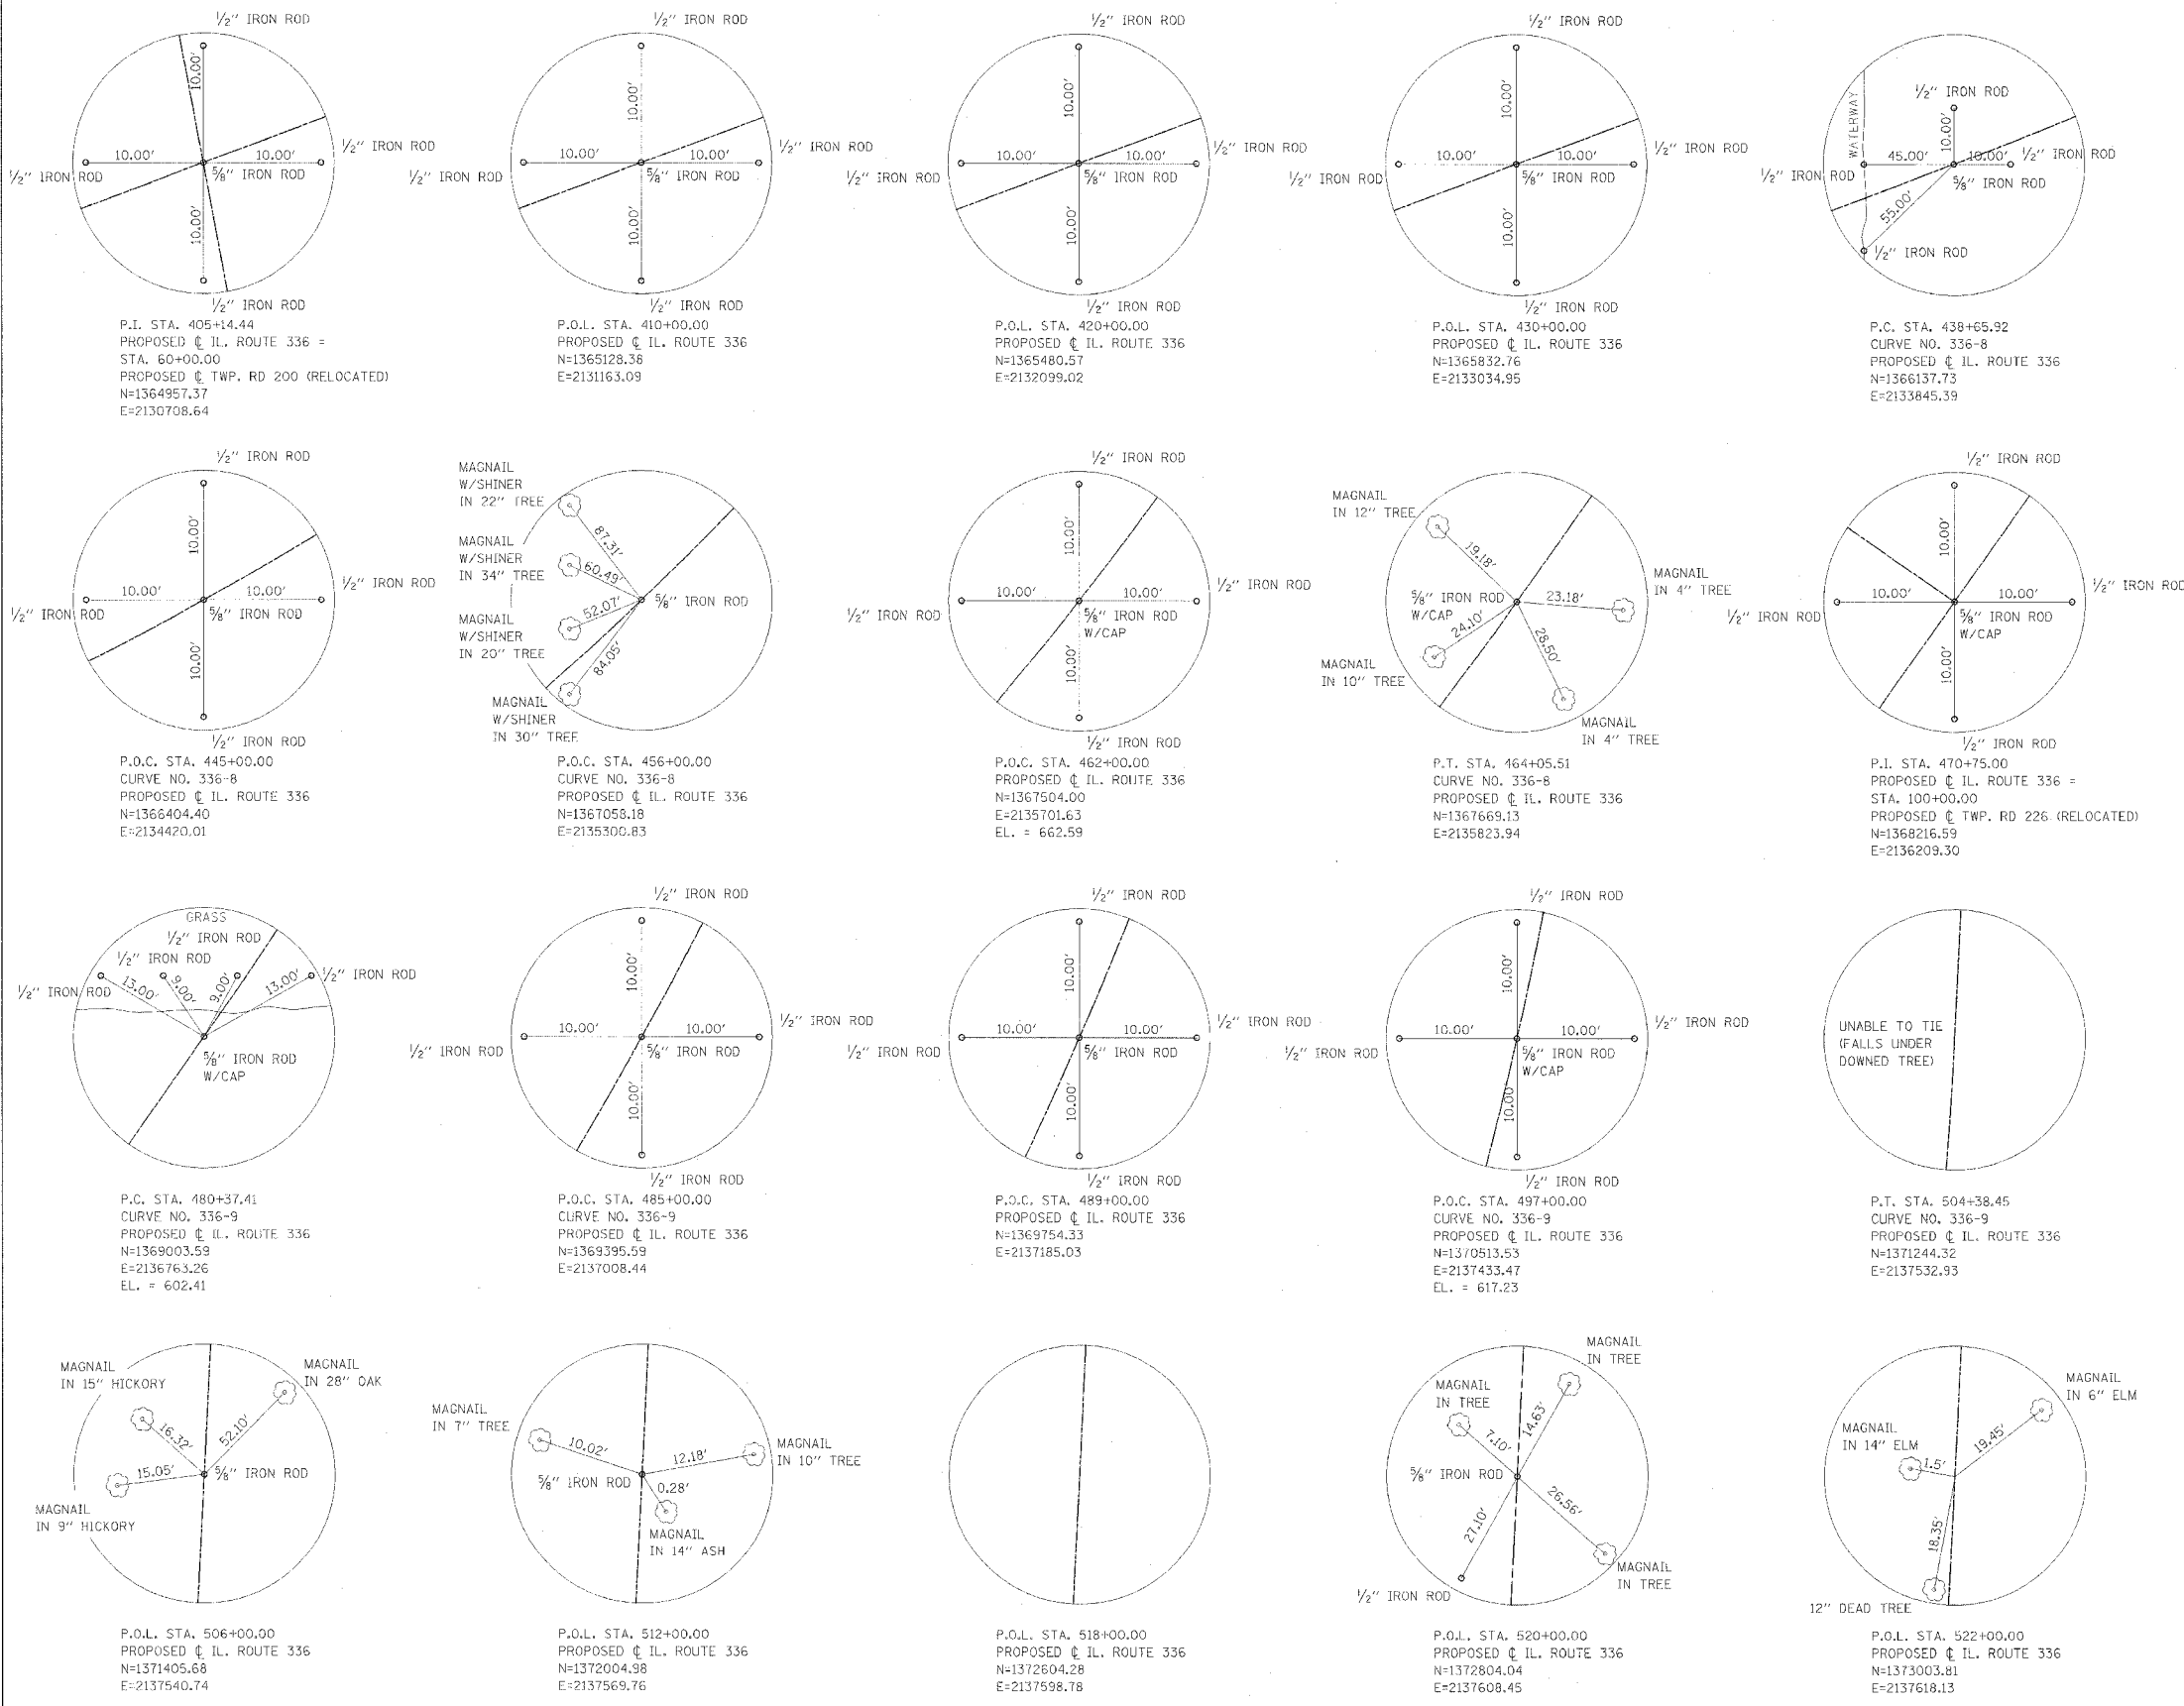

REVISIONS	
NAME	DATE

ILLINOIS DEPARTMENT OF TRANSPORTATION
ALIGNMENT TIES AND BENCHMARKS
STA. 405 + 14.44 TO STA. 522 + 00.00
IL. ROUTE 336

DATE 3/30/06

DRAWN BY
CHECKED BY