

F.A.P. RTE.	SECTION	COUNTY	TOTAL SHEETS	SHEET NO.
315	55-2	McDONOUGH	1025	83
STA. 200+00		TO STA. 222+00		
FED. ROAD DIST. NO. 4 ILLINOIS FED. AID PROJECT				





- CONSTRUCTION:
1. INSTALL SIGNING AND PAVEMENT MARKING. SHIFT TRAFFIC TO U.S. ROUTE 136 (RELOCATED).
  2. REMOVE OLD U.S. ROUTE 136 PAVEMENT. TEMPORARY RUN-AROUND AND TEMPORARY CONCRETE BARRIERS.
  3. RESTORE TO ORIGINAL CONDITION TEMPORARY DITCH AND DISTURBED AREAS OF TEMPORARY RUN-AROUND INSIDE TEMPORARY EASEMENT.


TRAFFIC CONTROL:  
1. ALL TRAFFIC SHIFTED TO U.S. ROUTE 136 (RELOCATED).

TRAFFIC CONTROL:  
HIGHWAY STANDARD:  
701006, 701201, 701326

NOTE:  
FOR PERMANENT PAVEMENT MARKING SEE PAVEMENT MARKING AND SIGNING PLAN.

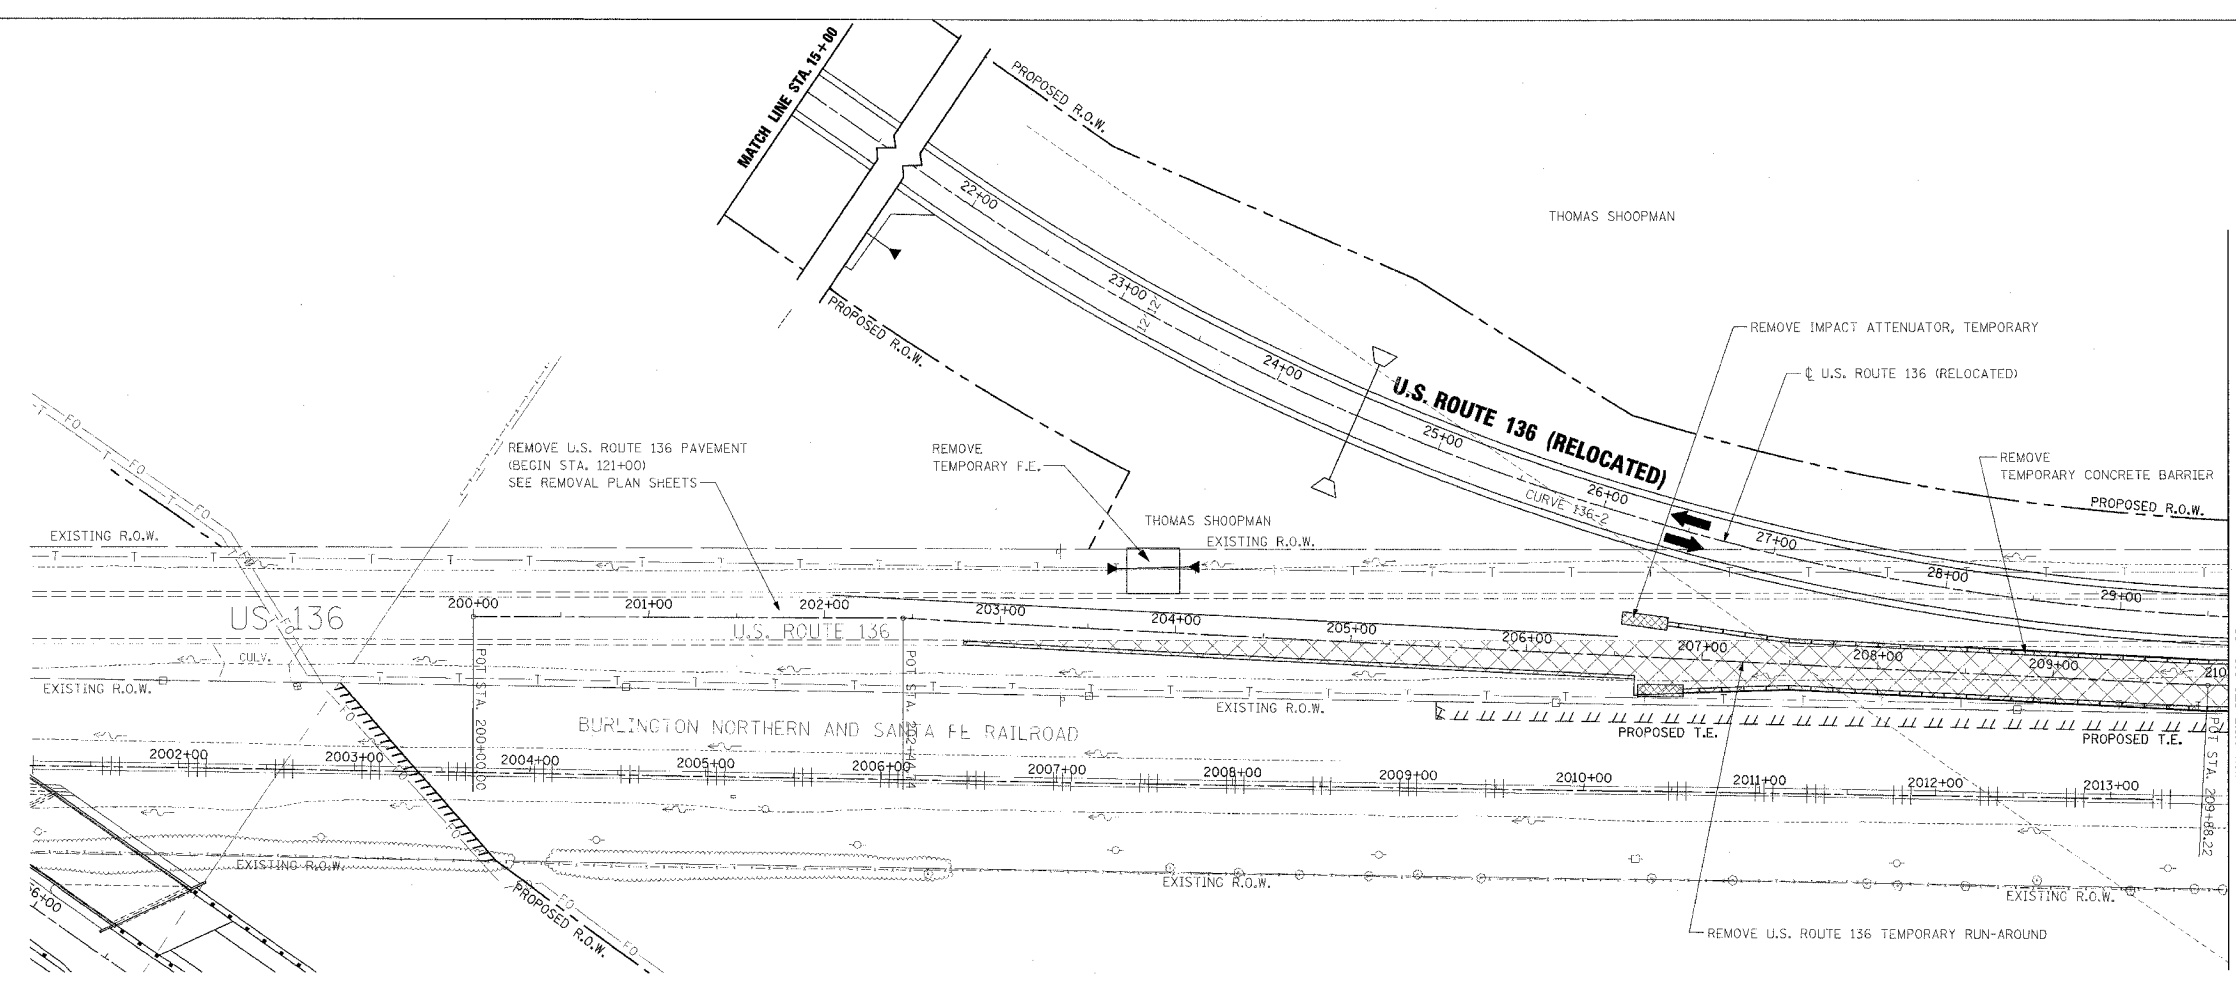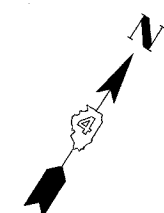

BRADLEY & HEIDI MOSS

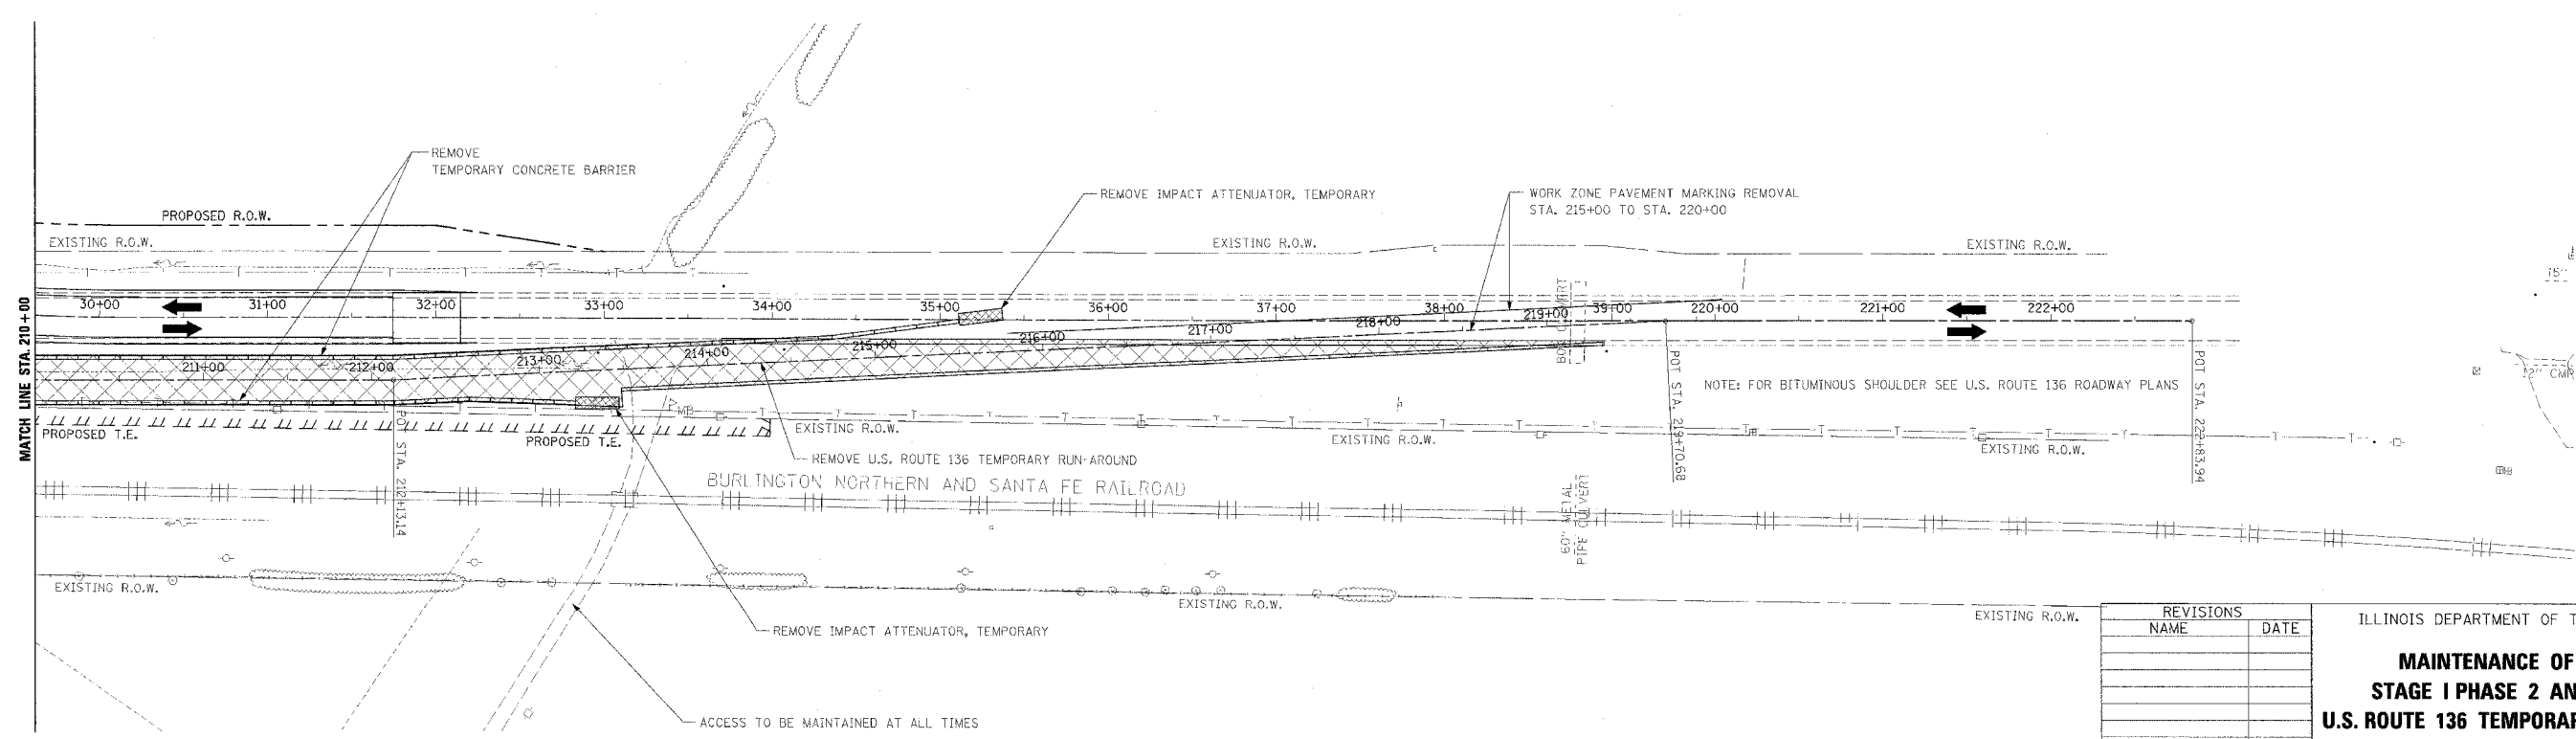

REVISIONS	
NAME	DATE

ILLINOIS DEPARTMENT OF TRANSPORTATION

**MAINTENANCE OF TRAFFIC  
STAGE I PHASE 2 AND STAGE II  
U.S. ROUTE 136 TEMPORARY RUN-AROUND  
STA. 200+00 TO STA. 222+00**

DRAWN BY  
DATE 3/30/06  
CHECKED BY