



F.A.P. RTE.	SECTION	COUNTY	TOTAL SHEETS	SHEET NO.
315	55-2	McDONOUGH	1025	89
STA. 116+00		TO STA. 139+00		
FED. ROAD DIST. NO. 4		ILLINOIS	FED. AID PROJECT	

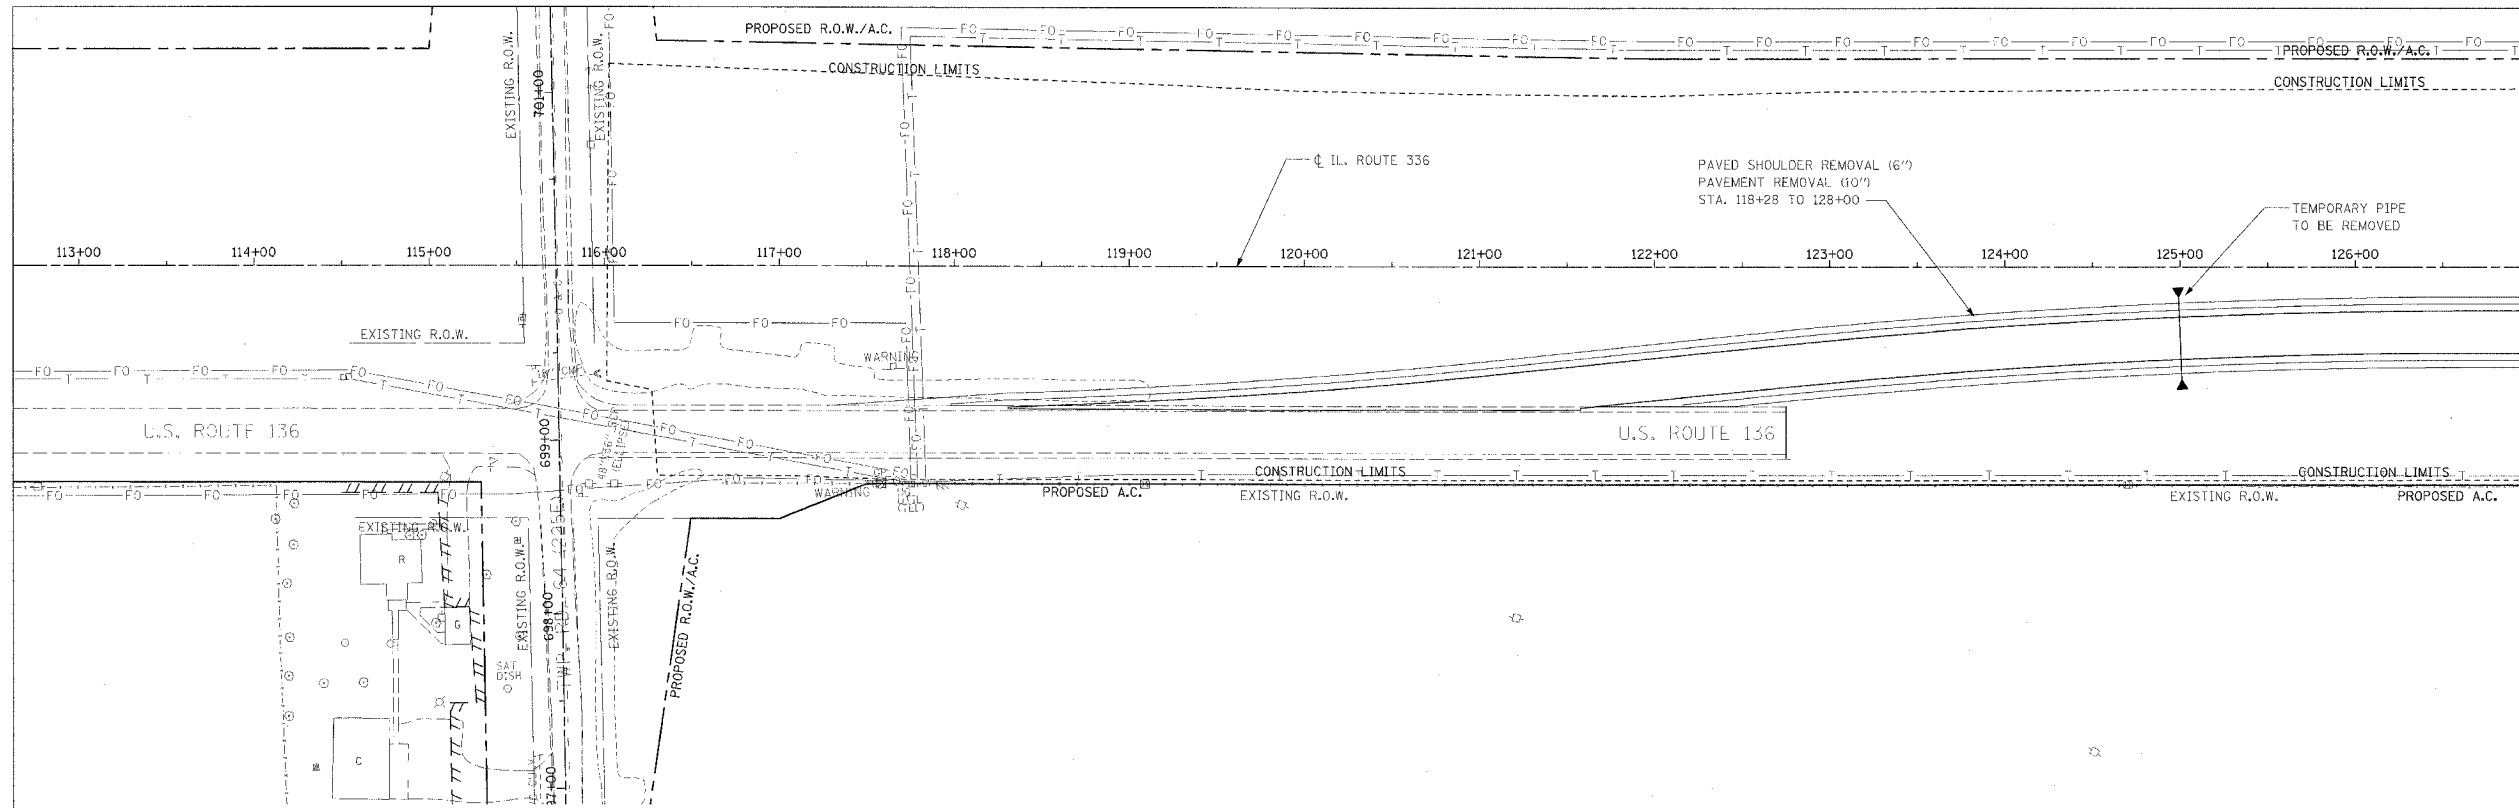


- CONSTRUCTION:
1. REMOVE CROSSOVER PAVEMENT.
 2. REMOVE AND/OR FILL DRAINAGE STRUCTURES.
 3. RESTORE MEDIAN DRAINAGE TO FINAL GRADE.
 4. COMPLETE RIGHT SIDE DITCH

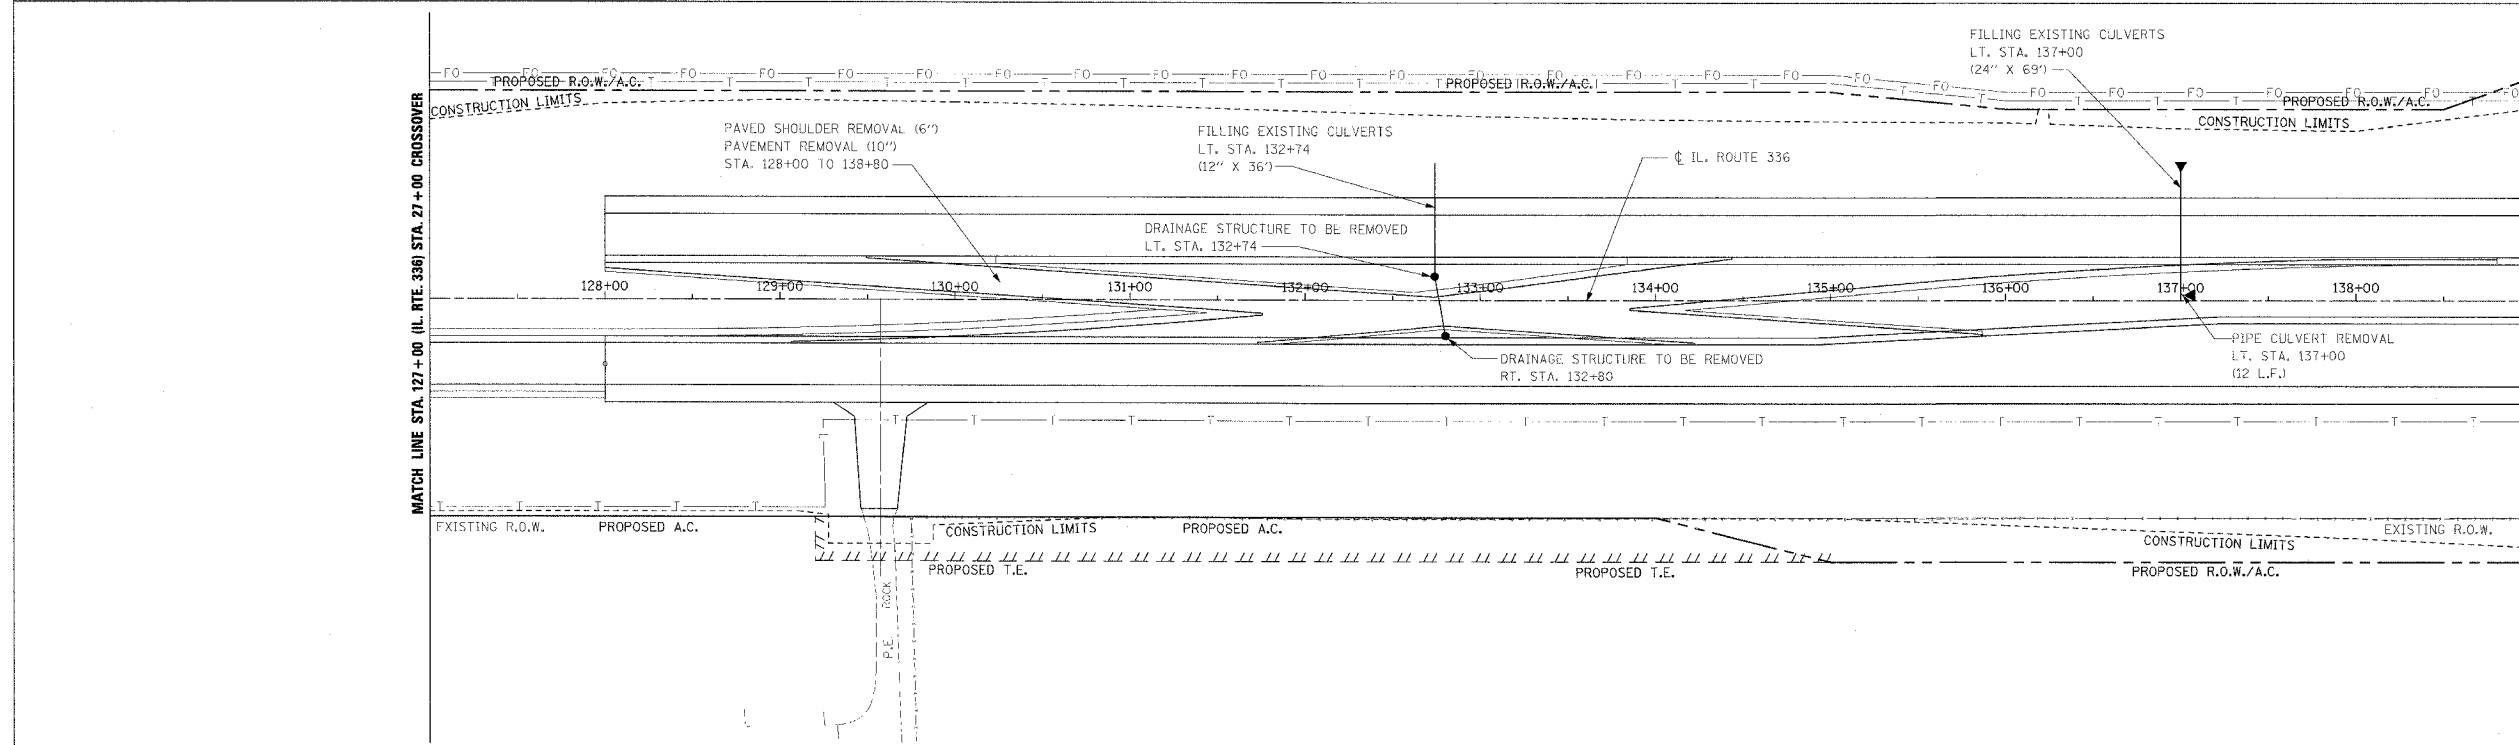

- CONSTRUCTION:
1. REMOVE CROSSOVER PAVEMENT.
 2. REMOVE AND/OR FILL DRAINAGE STRUCTURES.
 3. RESTORE MEDIAN DRAINAGE TO FINAL GRADE.
 4. COMPLETE RIGHT SIDE DITCH

TRAFFIC CONTROL
HIGHWAY STANDARDS:
701406

NOTE:
CROSSOVER PAVEMENT REMOVAL SHALL
BE CONDUCTED WITH ADJACENT CONTRACTOR.

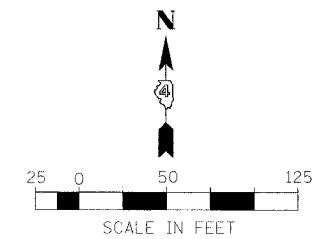

REVISIONS	
NAME	DATE

ILLINOIS DEPARTMENT OF TRANSPORTATION
**MAINTENANCE OF TRAFFIC
STAGE II CROSSOVER REMOVAL
IL. ROUTE 336
STA. 117+00 TO STA. 139+00**
DRAWN BY
DATE 3/30/06
CHECKED BY