
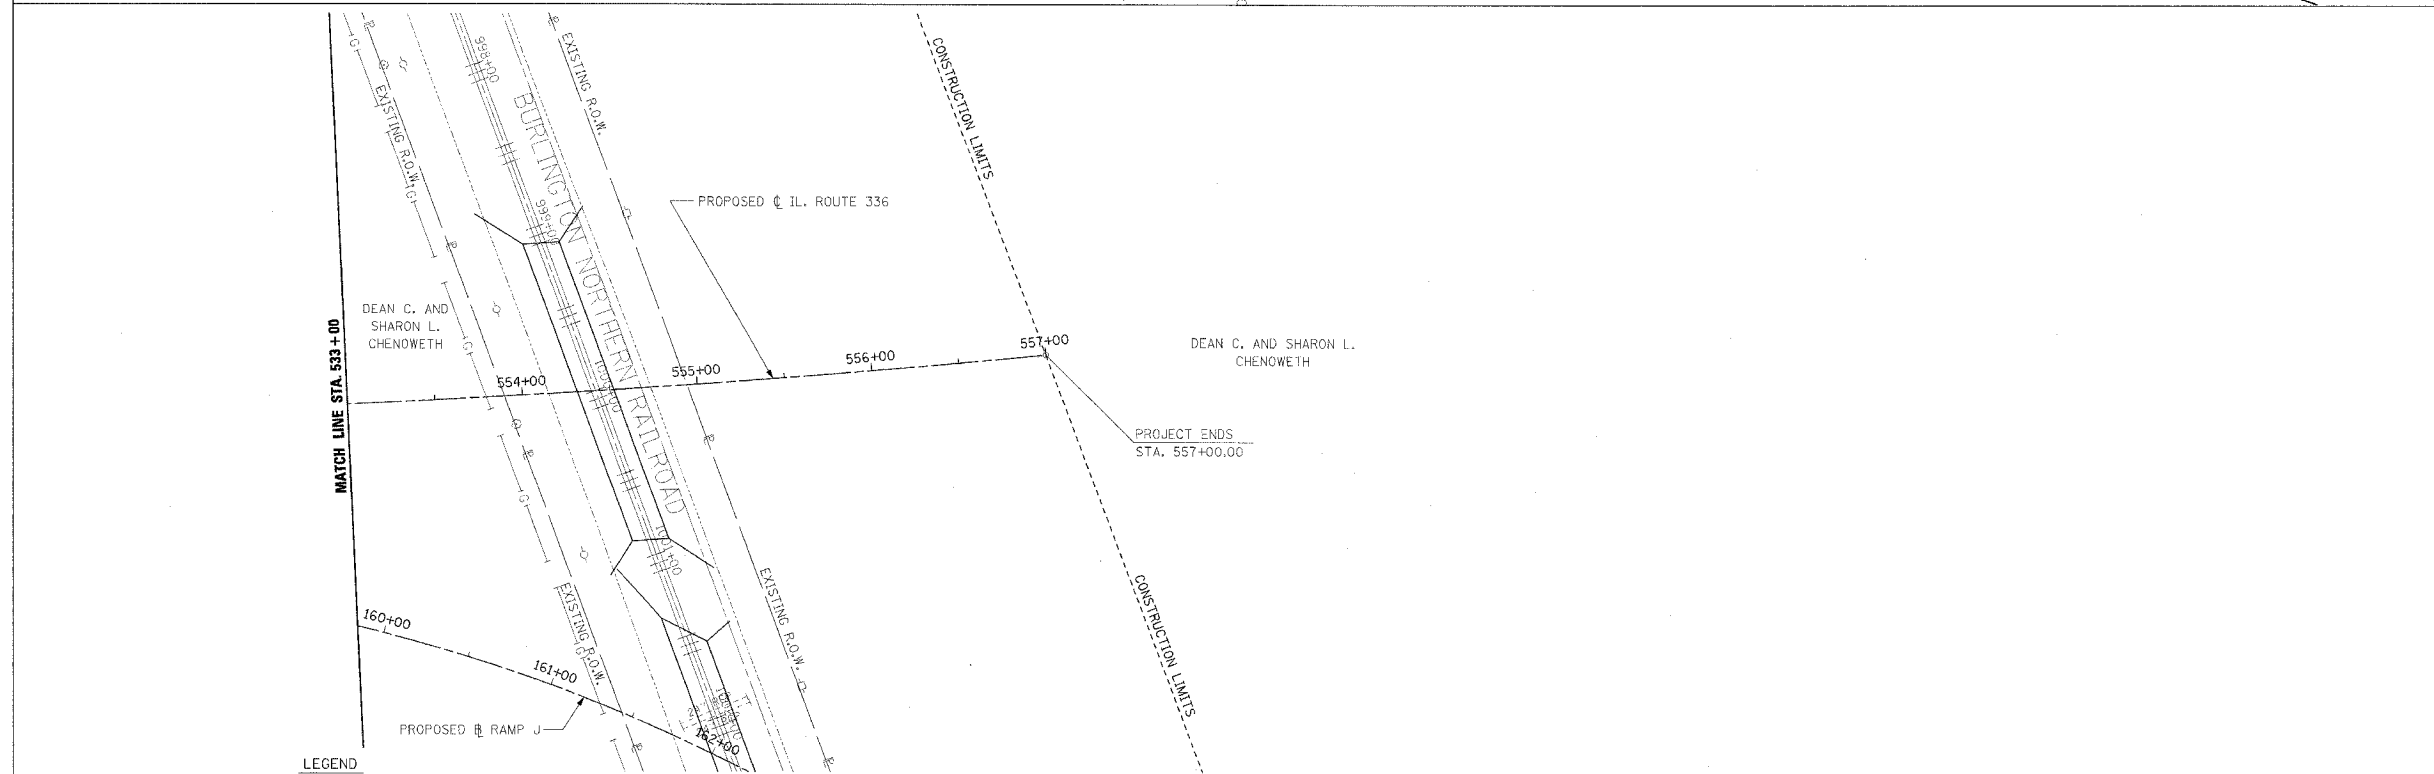


F.A.P. RTE.	SECTION	COUNTY	TOTAL SHEETS	SHEET NO.
315	55-2	MCDONOUGH	1025	114
STA. 541+00		TO STA. 547+00		
FED. ROAD DIST. NO. 4 ILLINOIS FED. AID PROJECT				


④ FENCE REMOVAL
RT. STA. 543+27 TO RT. STA. 546+11

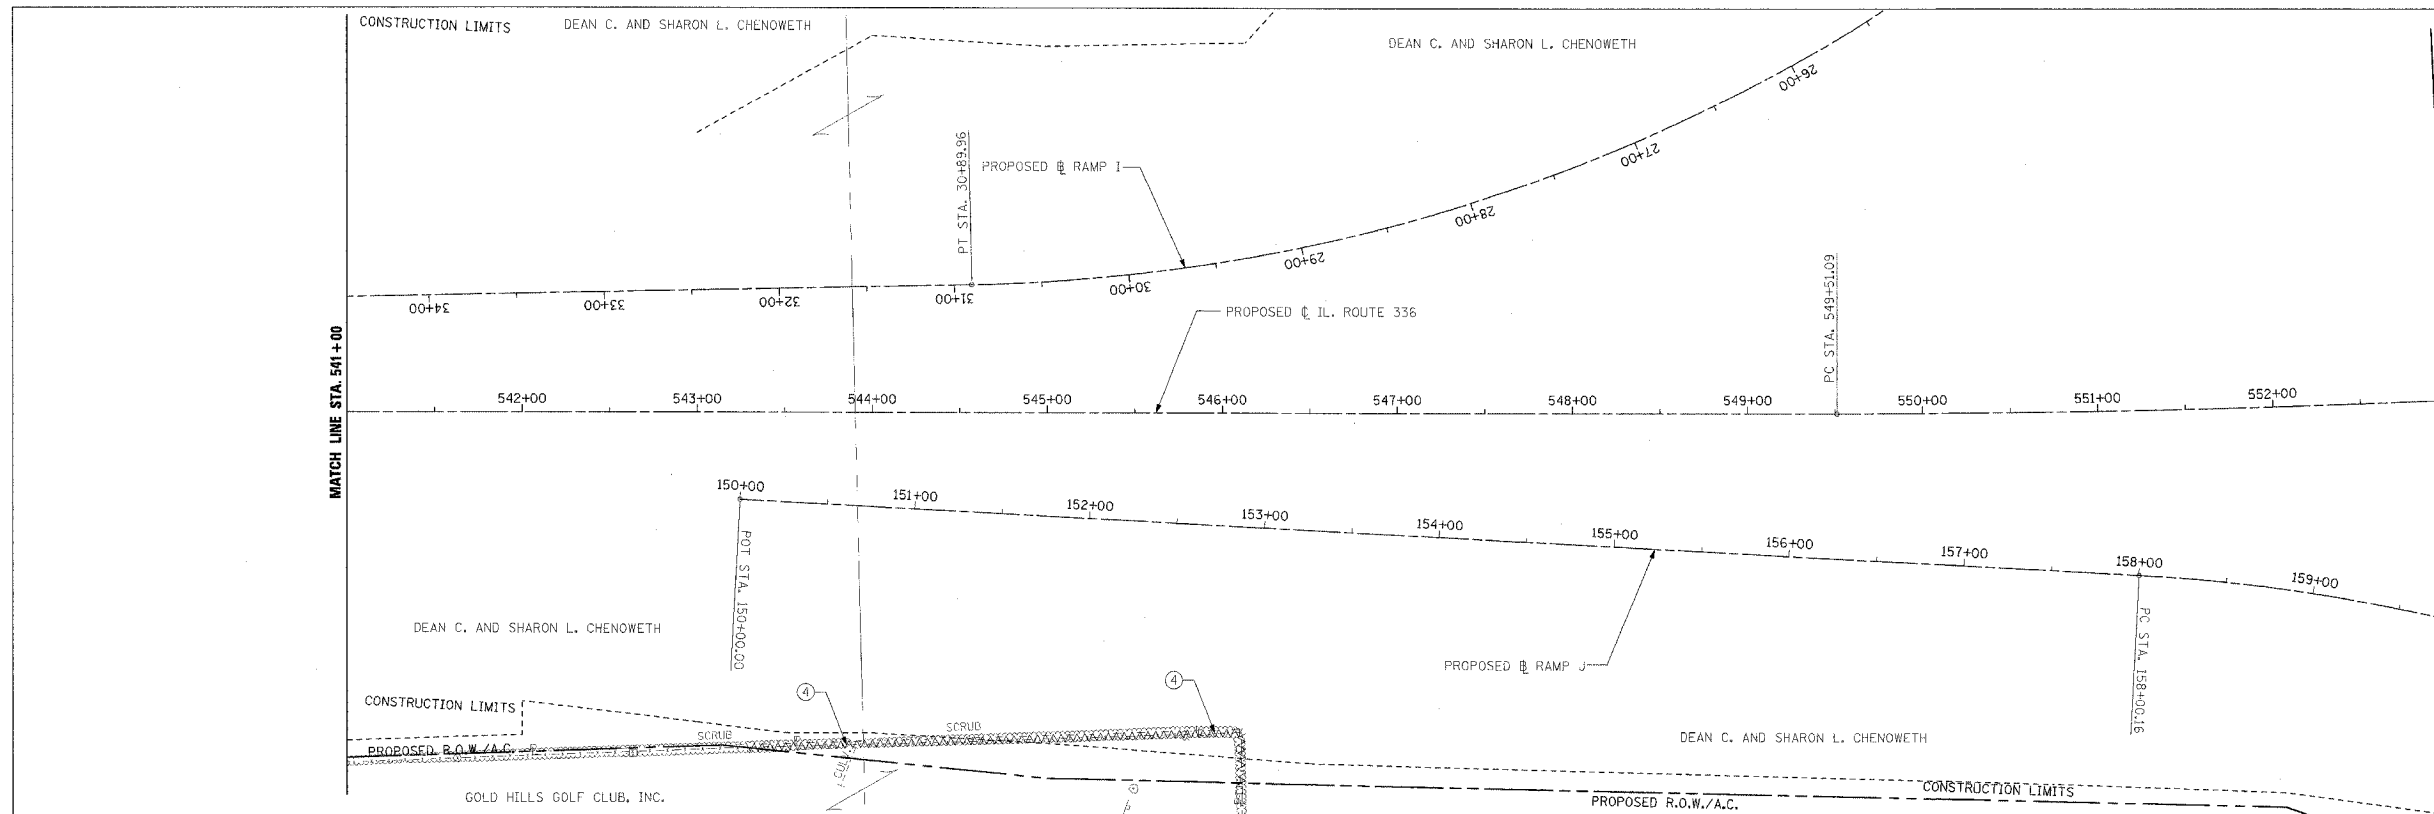

LEGEND

- (IL. RTE. 336 REMOVAL ONLY)
- ① PAVEMENT REMOVAL INCLUDES FULL-DEPTH AND RIGID PAVEMENT, AND PCC BASE COURSE
 - ② BITUMINOUS SURFACE REMOVAL - VARIABLE DEPTH
 - ③ TREE REMOVAL, ACRES
 - ④ FENCE REMOVAL
 - ⑤ FULL-DEPTH AND RIGID PAVEMENT, AND PCC BASE COURSE TO BE BROKEN UP AND LEFT IN PLACE AS PER ARTICLE 205.03 (COST TO BE INCLUDED IN EARTH EXCAVATION)
 - ⑥ NOTE: FLEXIBLE PAVEMENT (AGGREGATE SURFACE OR BITUMINOUS SURFACE OVER FLEXIBLE BASE) TREATMENT REMOVAL AS PER ARTICLE 205.03 (COST TO BE INCLUDED IN EARTH EXCAVATION)
 - ⊗ TREE REMOVAL

NOTE: SEE STATUS OF UTILITIES TO BE ADJUSTED FOR FURTHER INFORMATION ON UTILITY CONFLICTS.

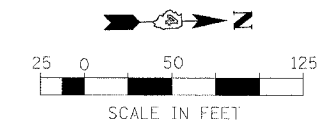

REVISIONS	
NAME	DATE

ILLINOIS DEPARTMENT OF TRANSPORTATION
REMOVAL ITEMS
IL. ROUTE 336
STA. 541+00 TO STA. 557+00

DATE 3/30/06
DRAWN BY
CHECKED BY