



F.A.P. RTE.	SECTION	COUNTY	TOTAL SHEETS	SHEET NO.
315	55-2	McDONOUGH	1025	115
STA. 172+00		TO STA. 182+66.95		
FED. ROAD DIST. NO. 4 ILLINOIS FED. AID PROJECT				

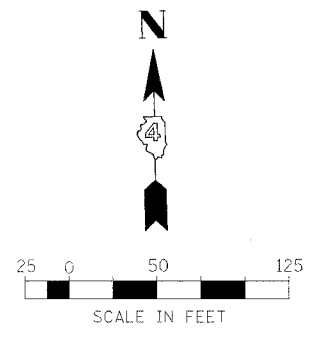

④ FENCE REMOVAL  
RT. STA. 10+80± TO LT. STA. 10+80±

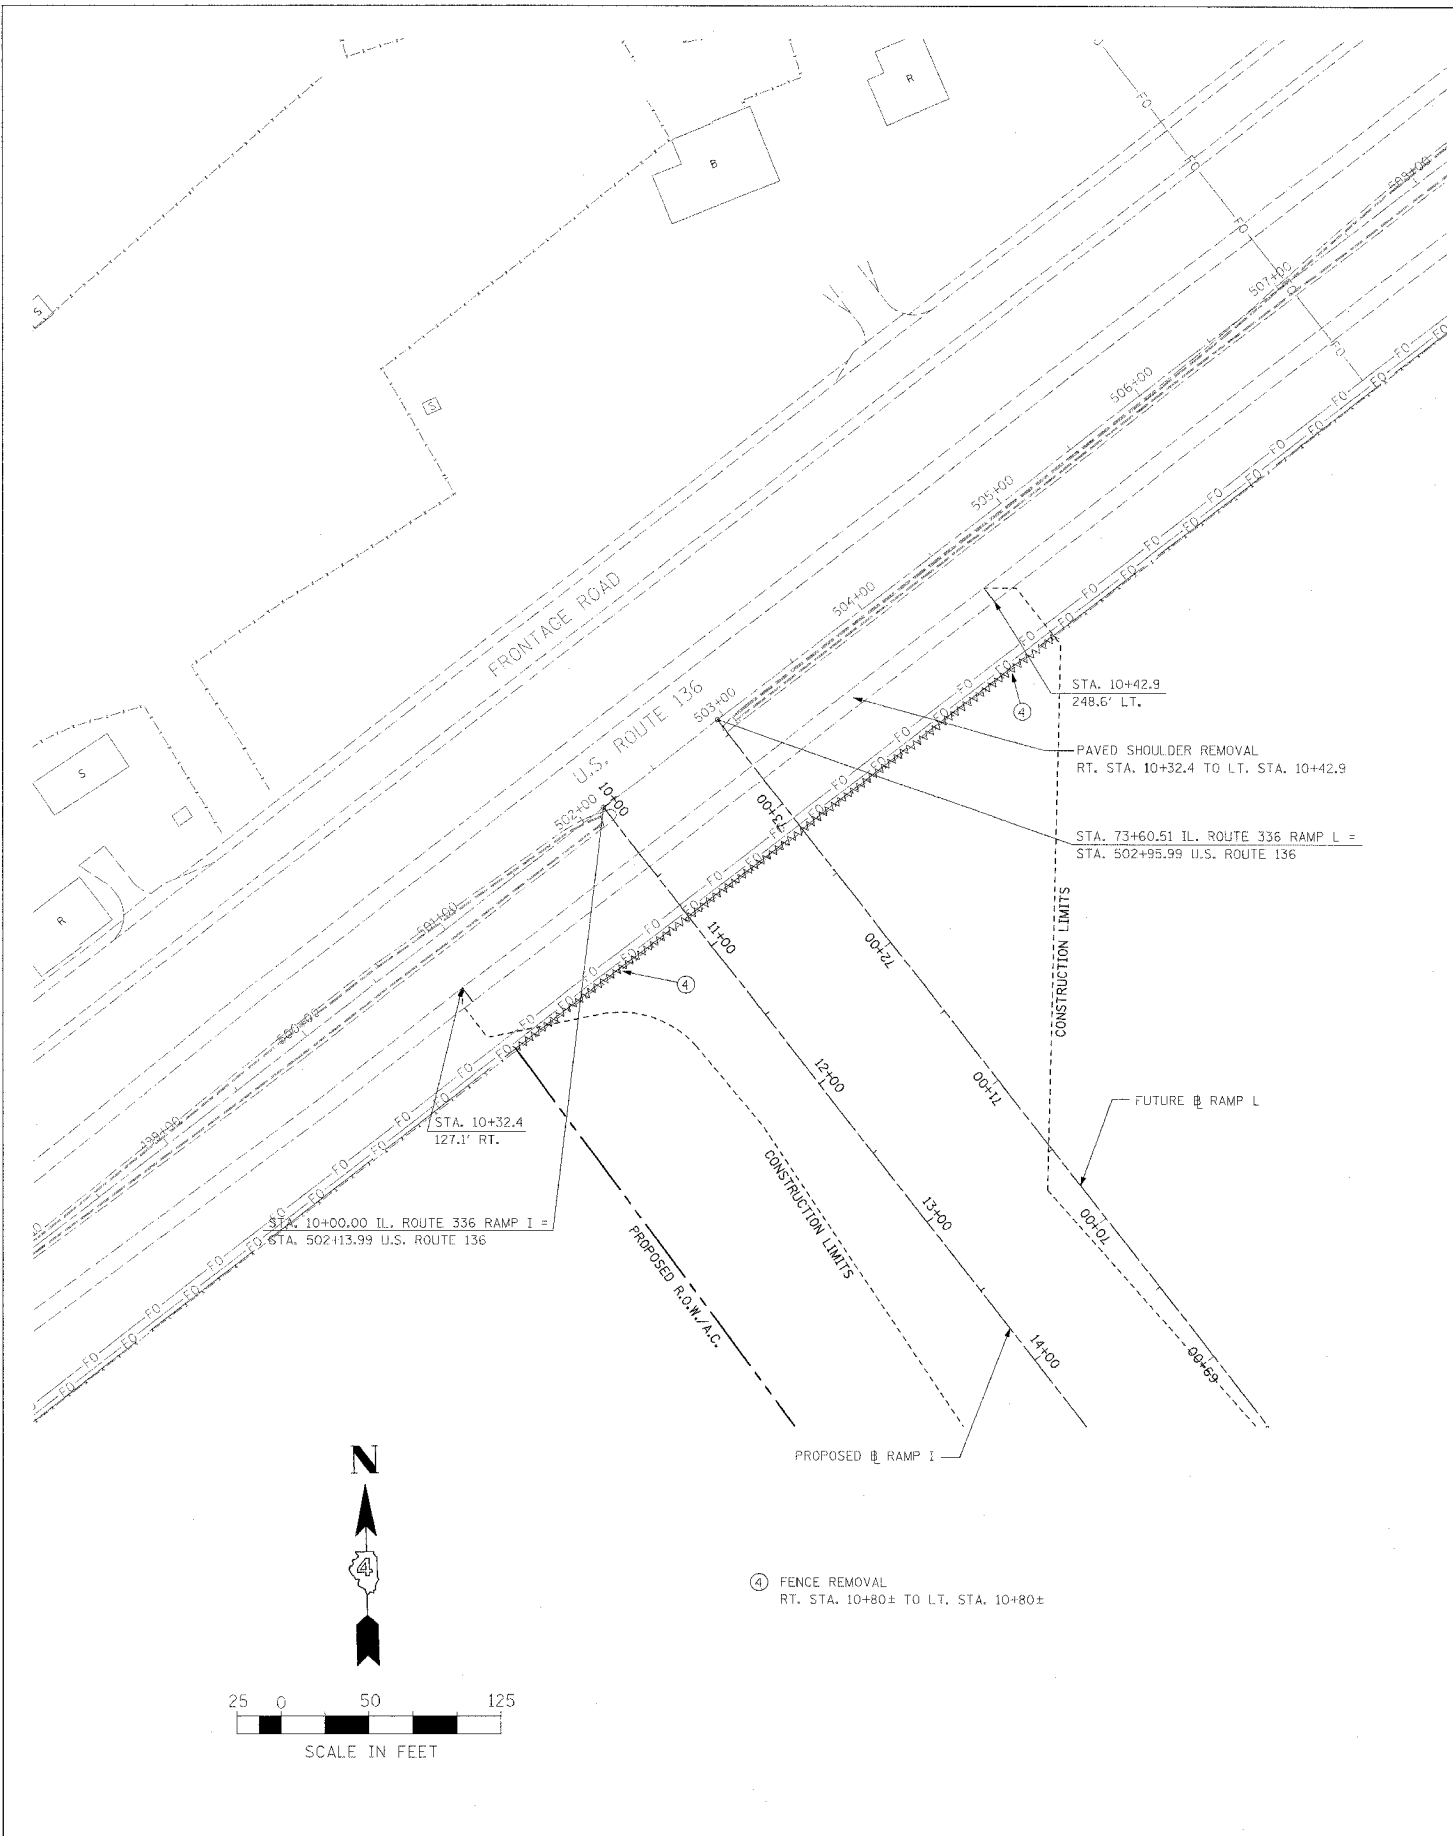