
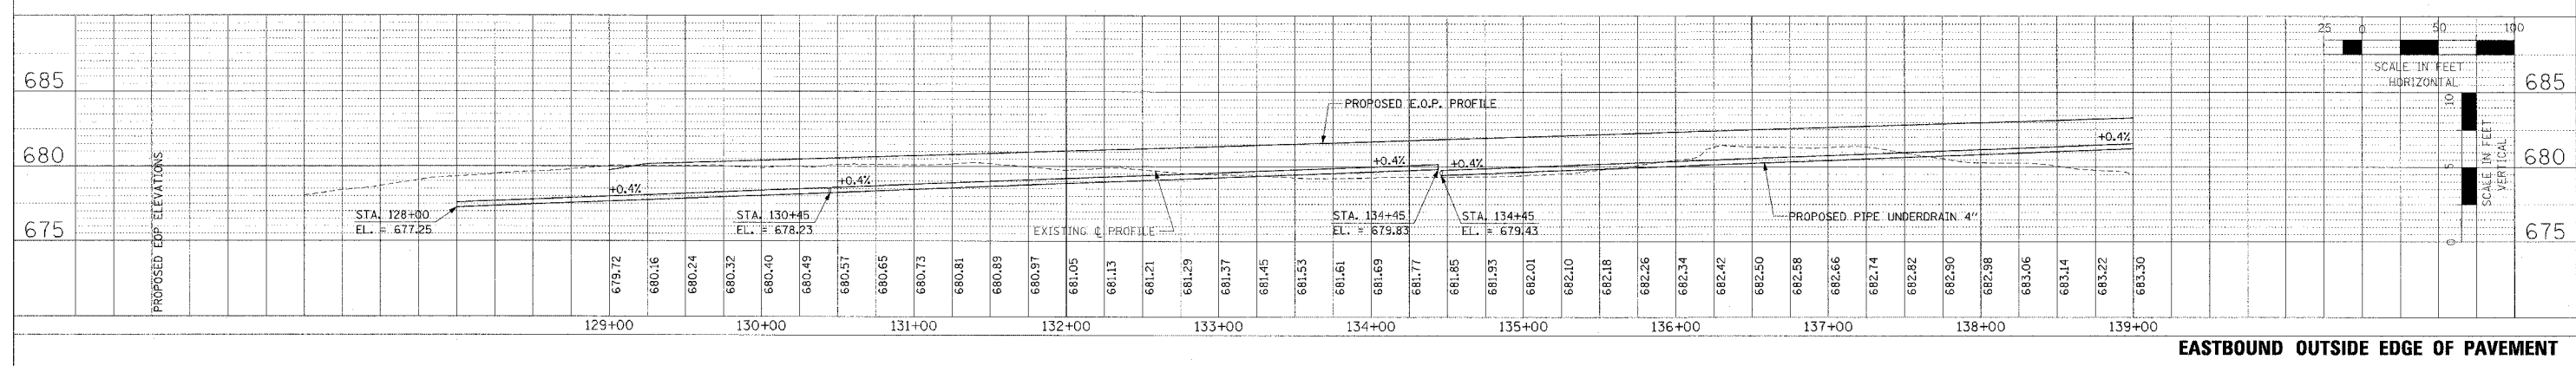
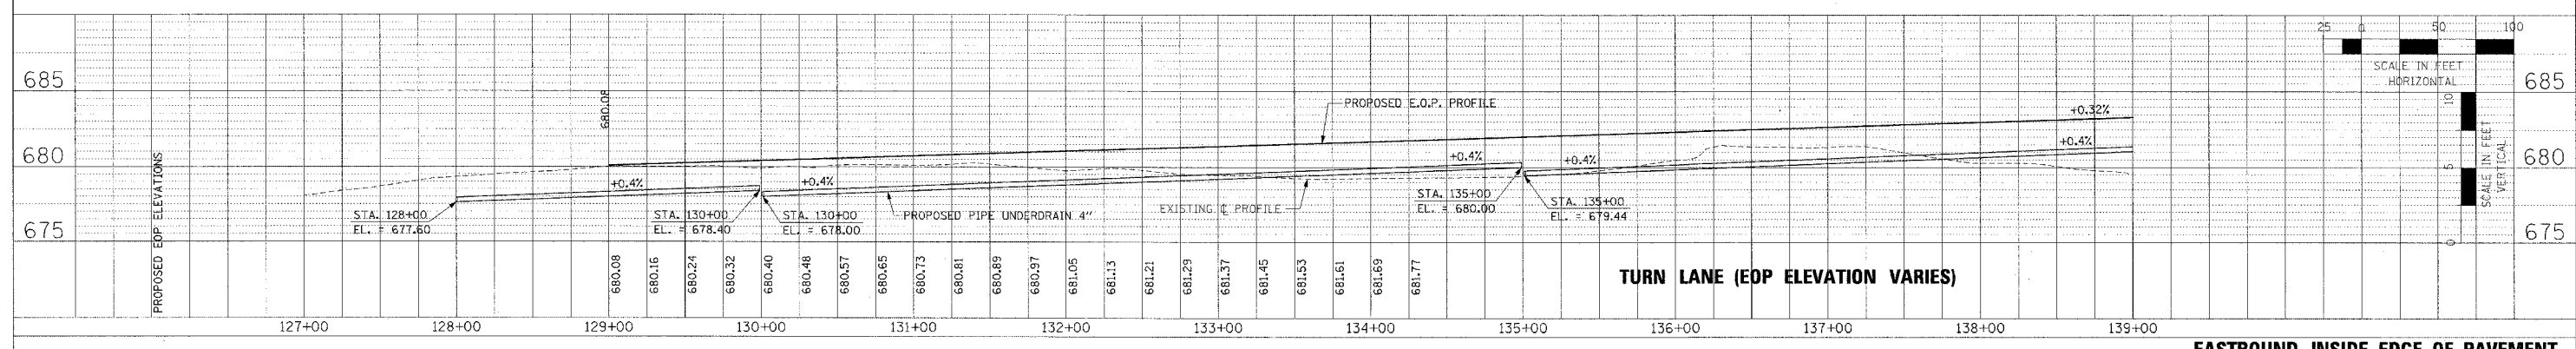
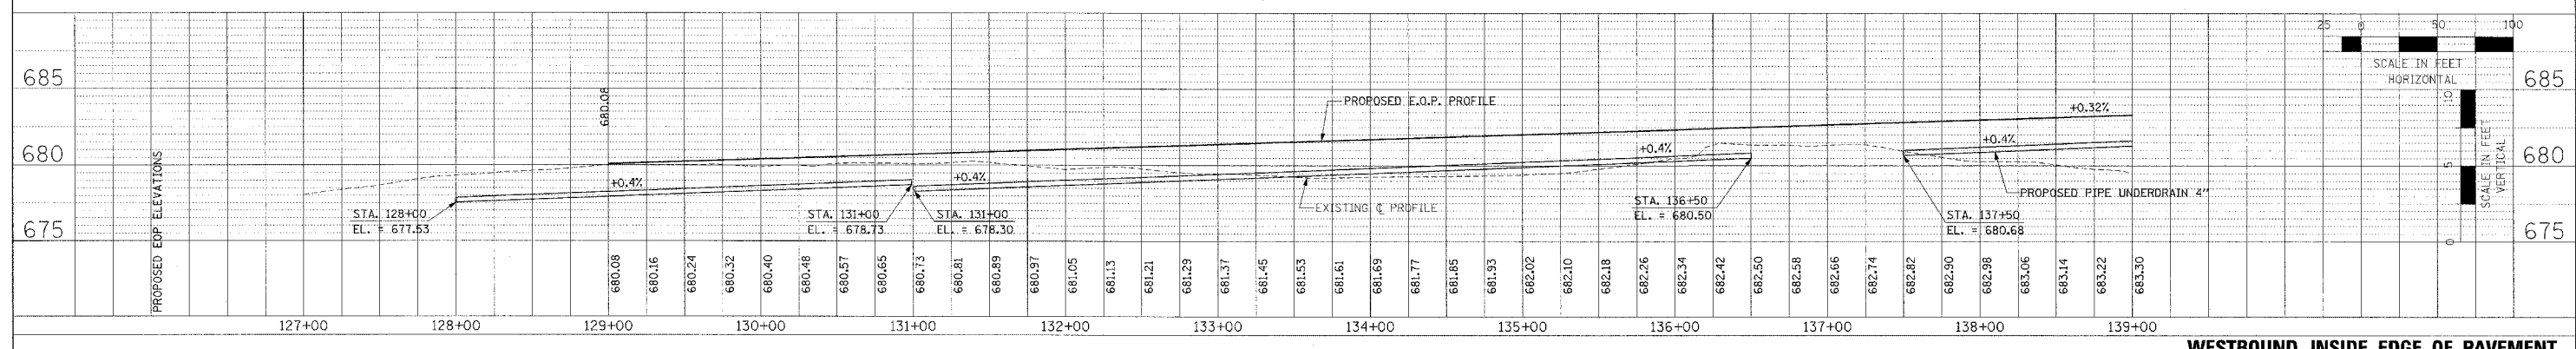


F.A.P. RTE.	SECTION	COUNTY	TOTAL SHEETS	SHEET NO.
315	55-2	McDONOUGH	1025	251
STA. 127+00		TO STA. 139+00		
FED. ROAD DIST. NO. 4		ILLINOIS FED. AID PROJECT		

PLAN
 CHECKED BY
 DATE
 APPROVED BY
 DATE
 NOTE BOOK NO.
 DATE
 STRUCTURE NO.

PROTECTIVE
 CHECKED BY
 DATE
 APPROVED BY
 DATE
 NOTE BOOK NO.
 DATE
 STRUCTURE NO.

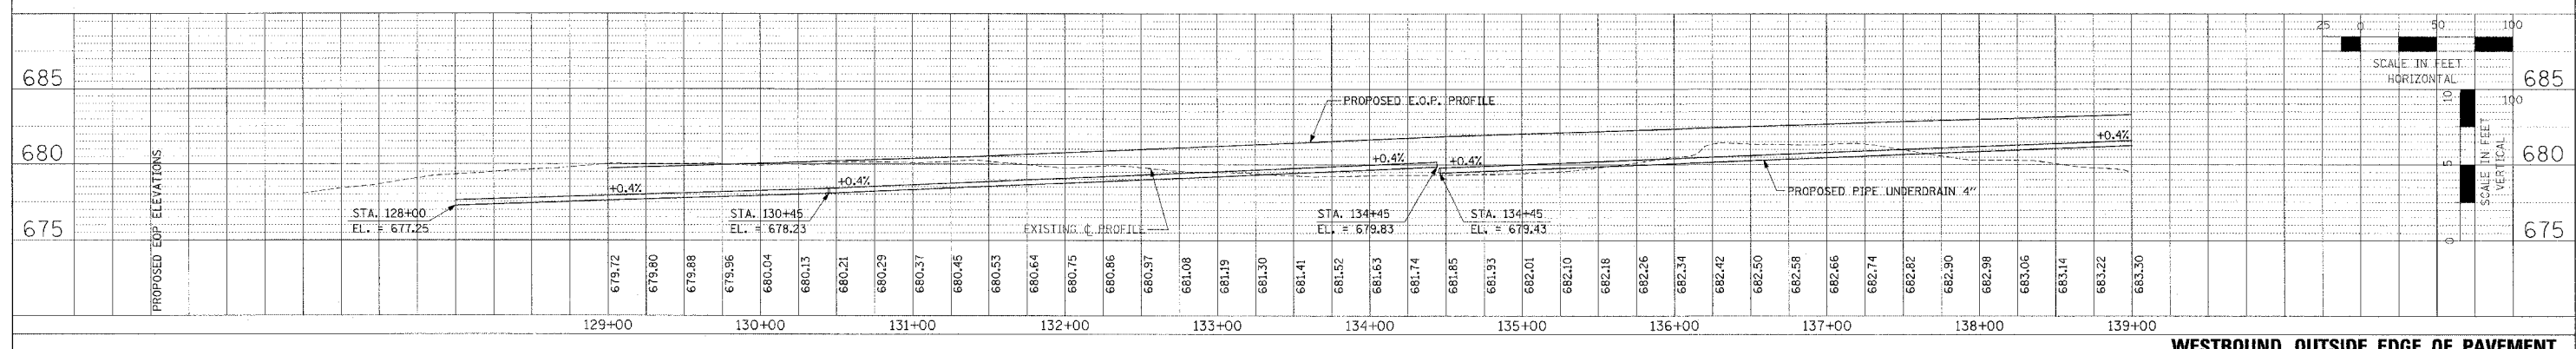

PIPE UNDERDRAIN PROFILES - IL. ROUTE 336 - STA. 127+00 TO STA. 139+00