



F.A.P. RTE.	SECTION	COUNTY	TOTAL SHEETS	SHEET NO.
315	55-2	MCDONOUGH	1025	253
STA. 139+00		TO STA. 151+00		
FED. ROAD DIST. NO. 4 ILLINOIS FED. AID PROJECT				

PLAN	DESIGNED	CHECKED	DATE
NO. _____	BY _____	BY _____	_____
NOTE BOOK NO. _____	ALIGNED	ALLOWED	
	FILE NAME		

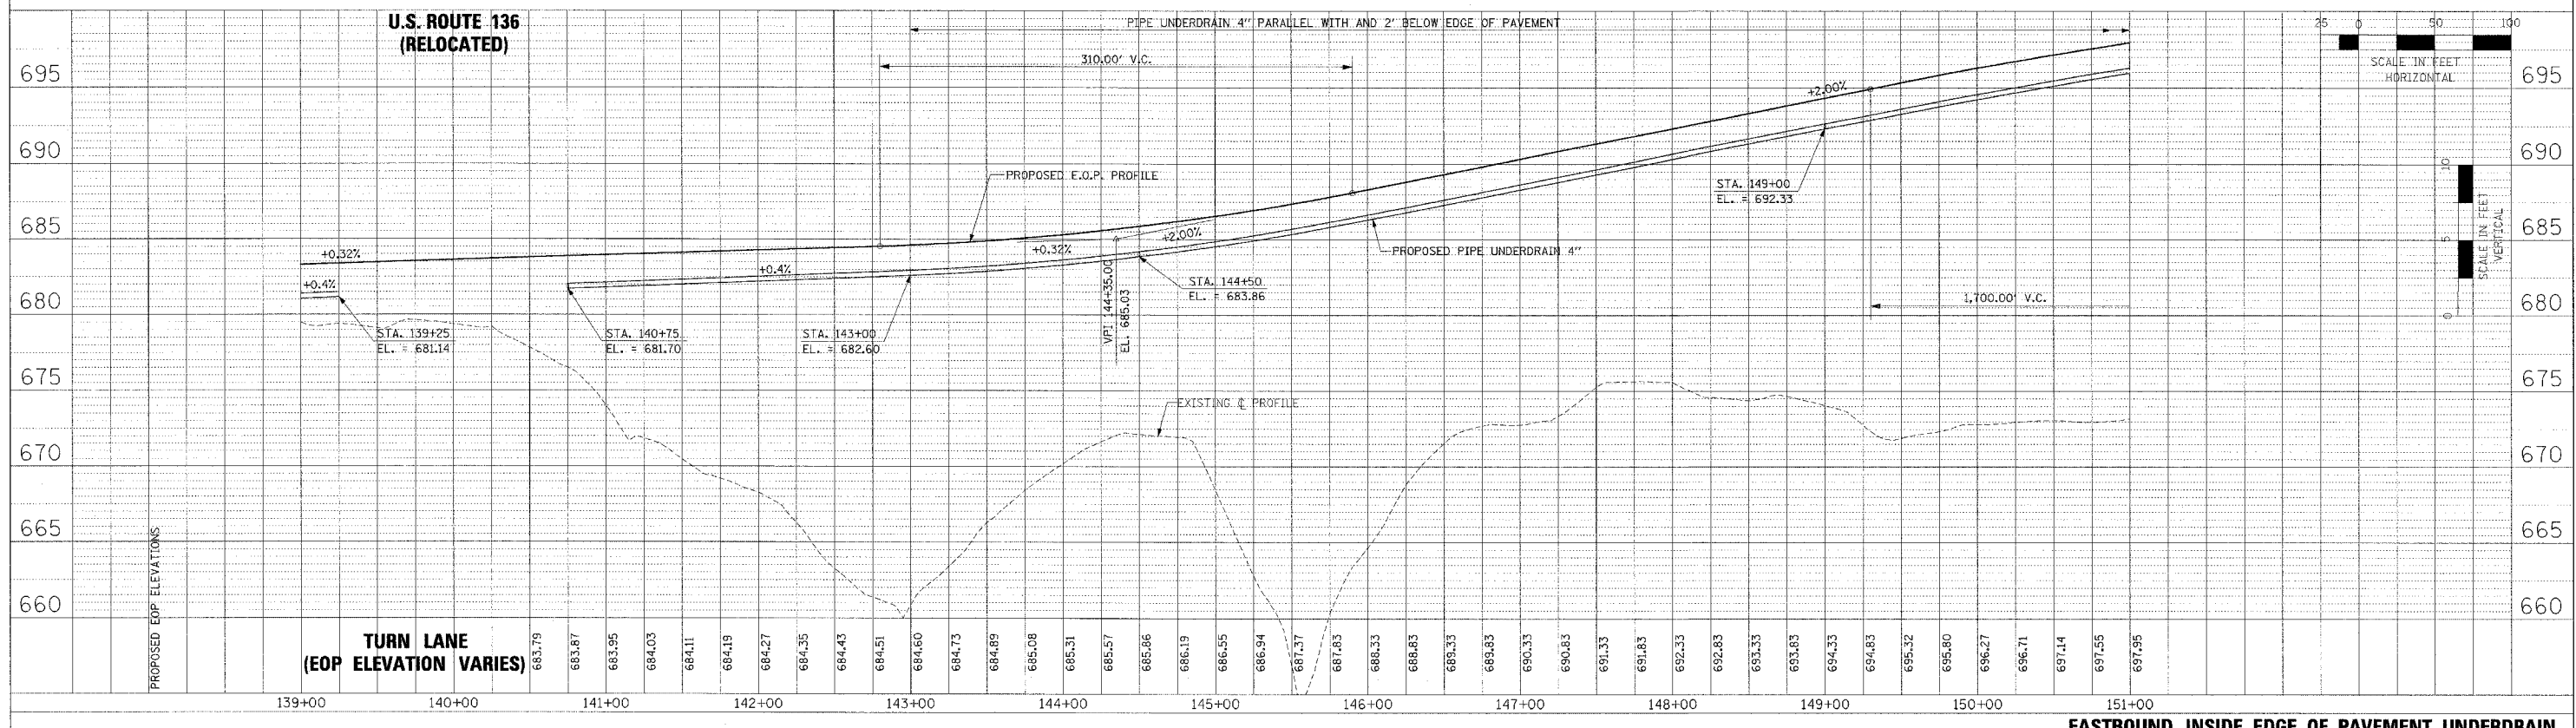

PROFILE	DESIGNED	CHECKED	DATE
NO. _____	BY _____	BY _____	_____
NOTE BOOK NO. _____	ALIGNED	ALLOWED	
	FILE NAME		

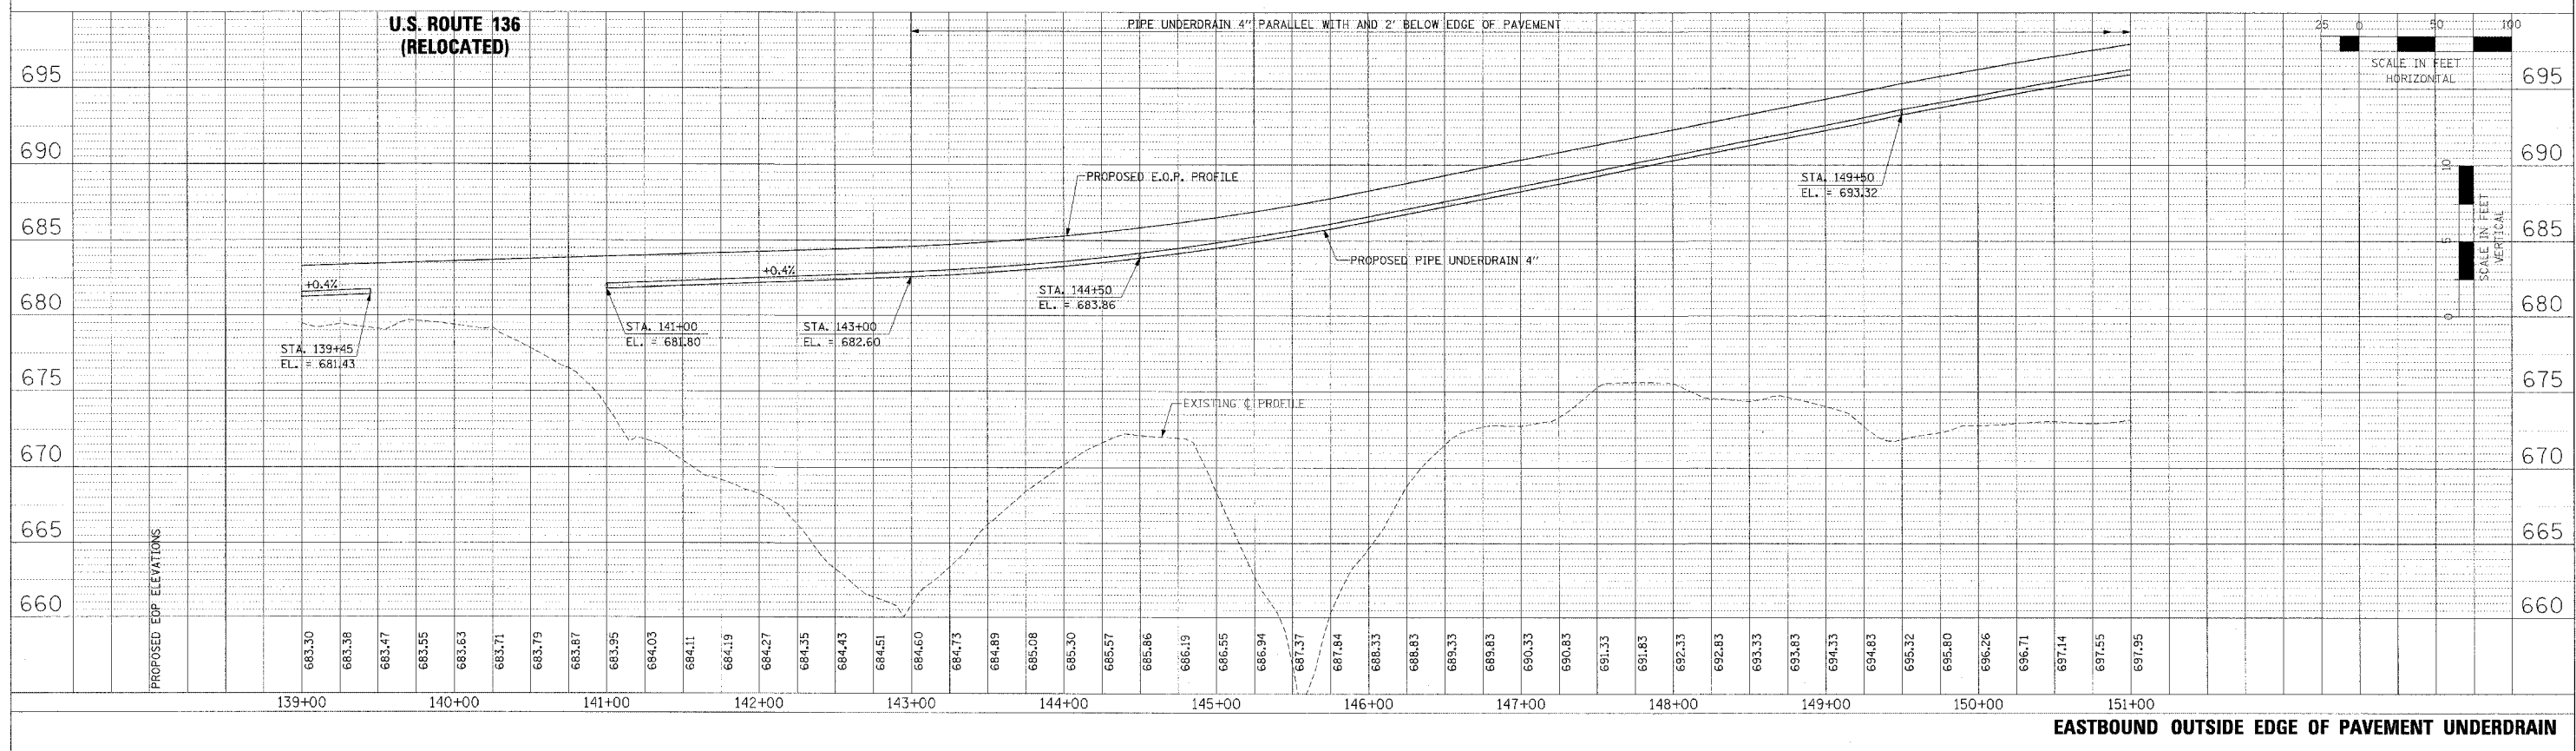

PIPE UNDERDRAIN PROFILES - IL. ROUTE 336 - EASTBOUND STA. 139+00 TO STA. 151+00