



F.A.P. RTE.	SECTION	COUNTY	TOTAL SHEETS	SHEET NO.
315	55-2	MCDONOUGH	1025	256
STA. 163+00		TO STA. 175+00		
FED. ROAD DIST. NO. 4 ILLINOIS FED. AID PROJECT				

PLAN	DATE	BY
REVISIONS		
NOTED		
APPROVED		
NO. _____	DATE _____	BY _____
STRUCTURE NO. _____		
FILE NAME _____		

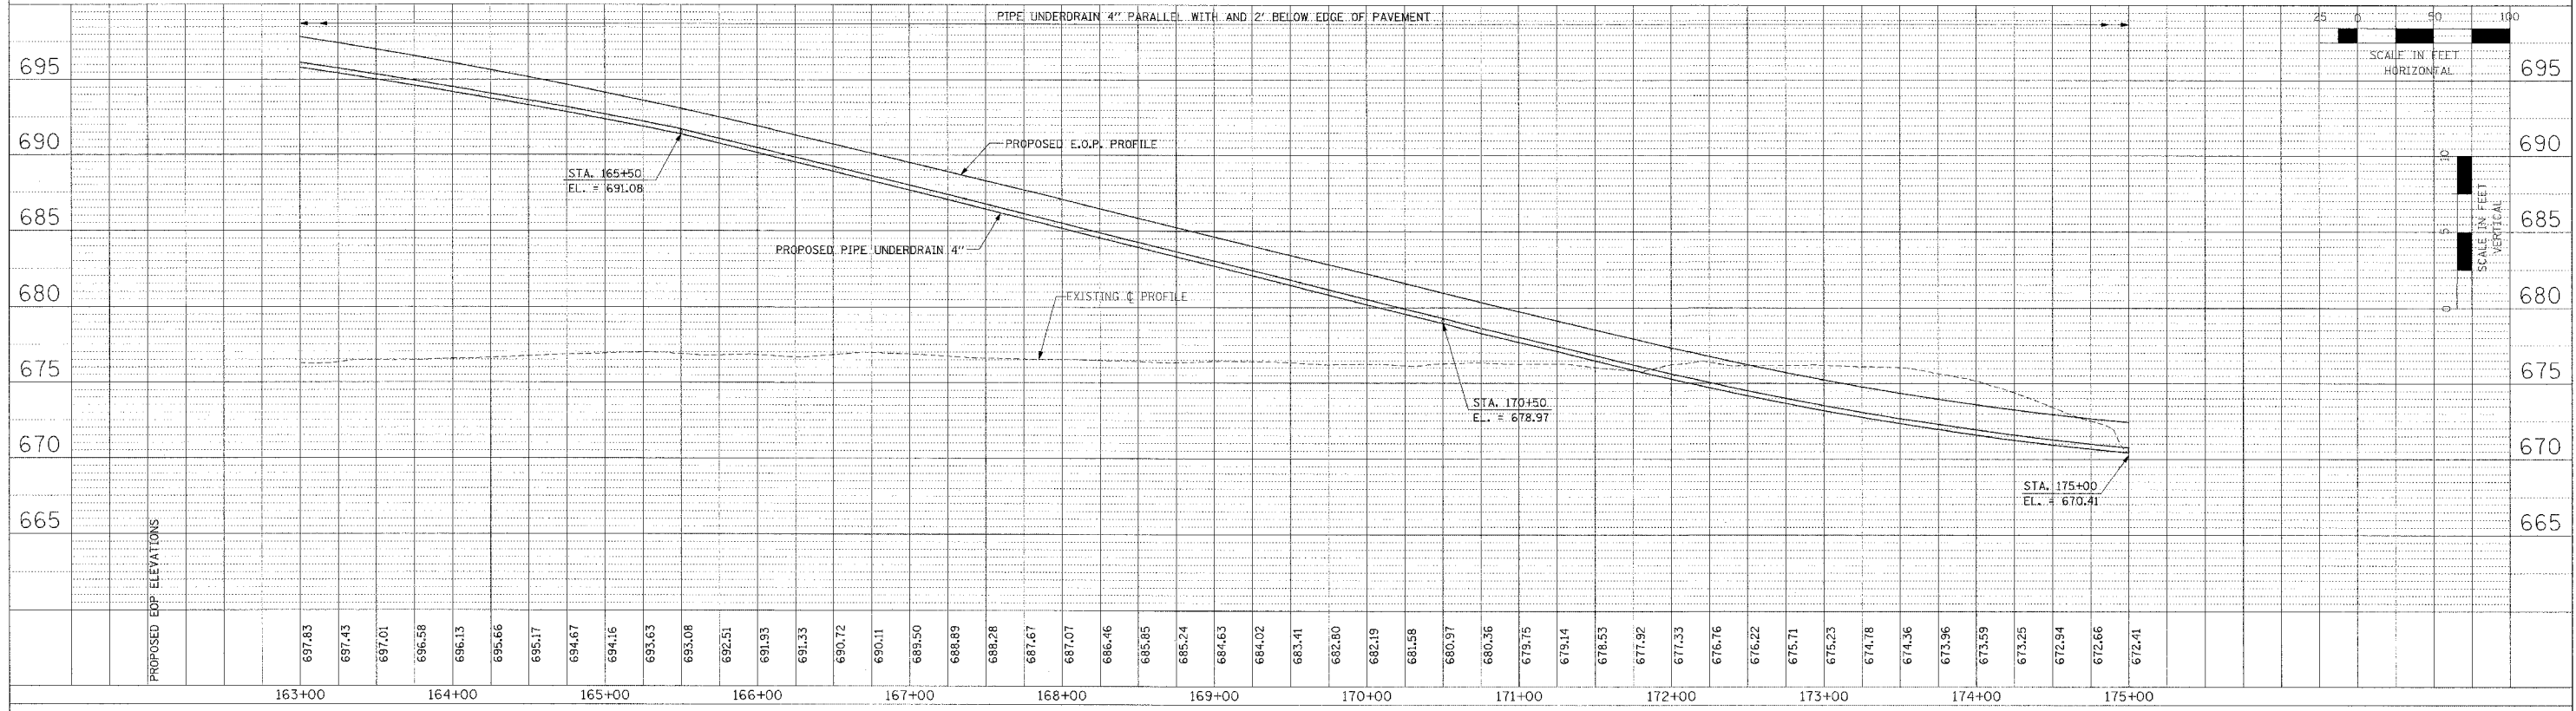

PROFILE	DATE	BY
REVISIONS		
NOTED		
APPROVED		
NO. _____	DATE _____	BY _____
STRUCTURE NO. _____		
FILE NAME _____		

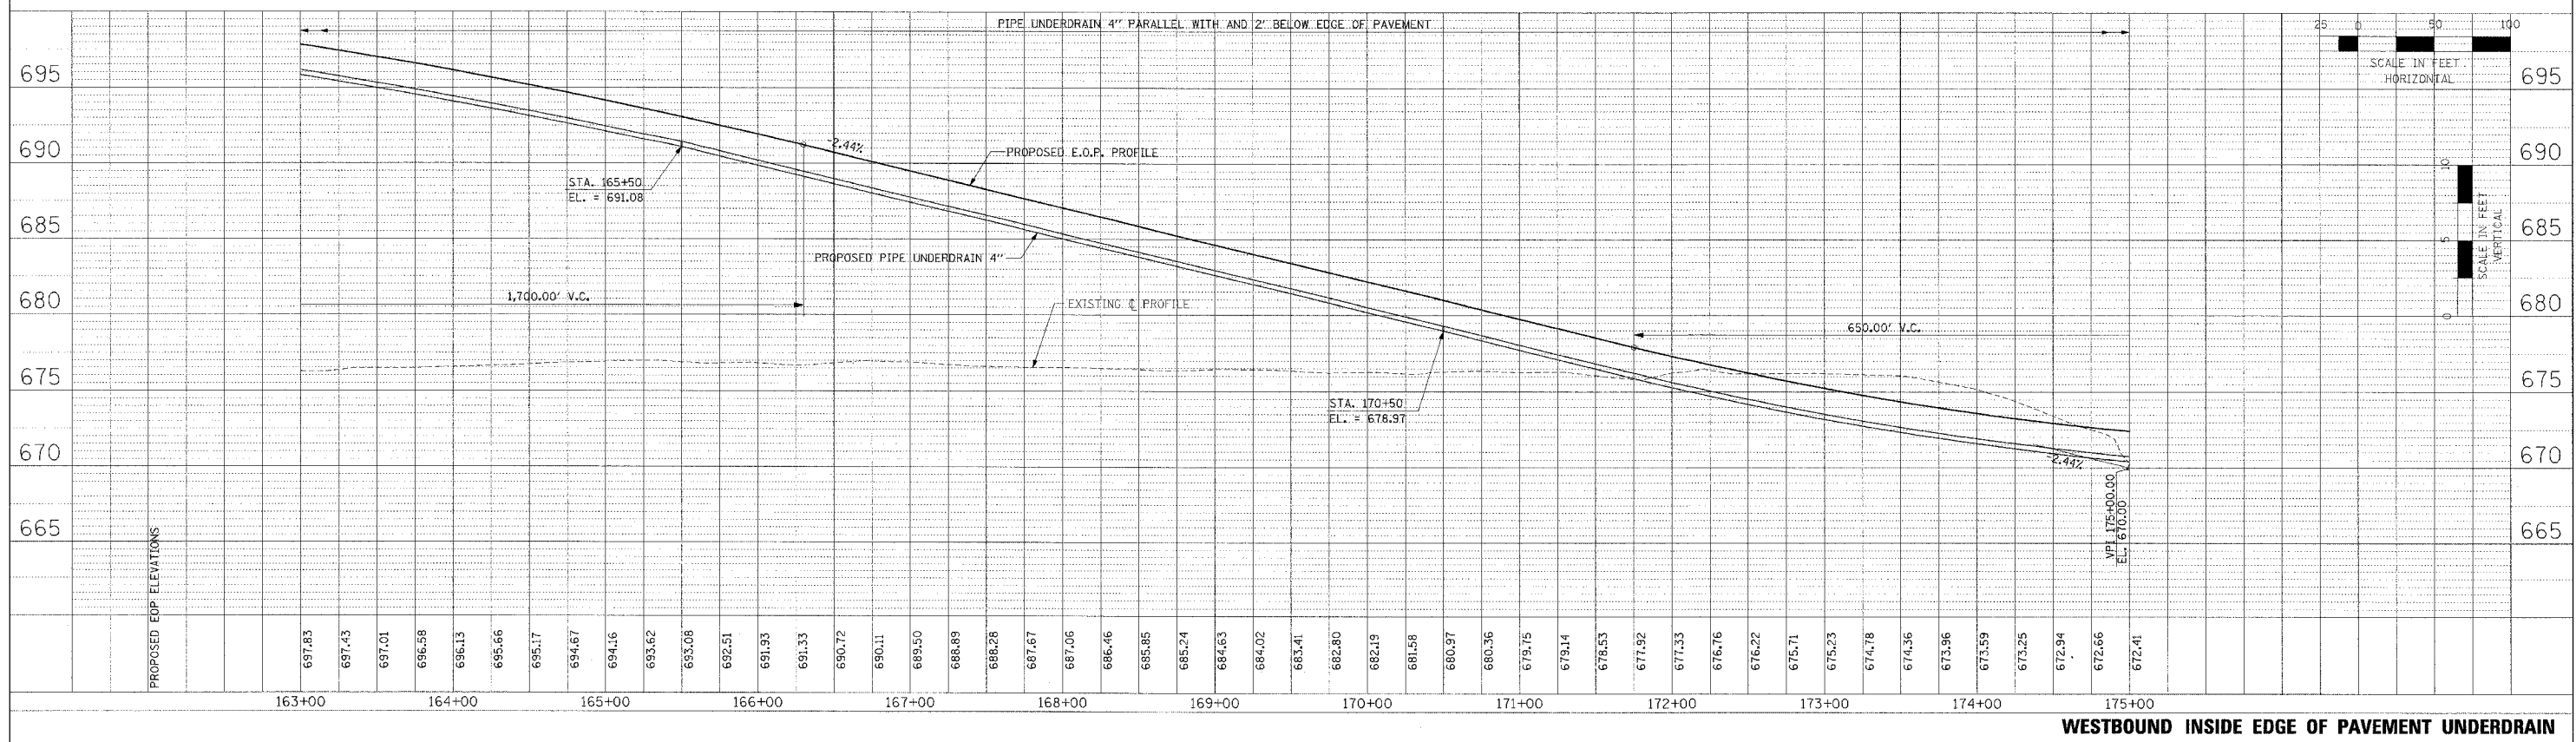

PIPE UNDERDRAIN PROFILES - IL. ROUTE 336 - WESTBOUND STA. 163+00 TO STA. 175+00