
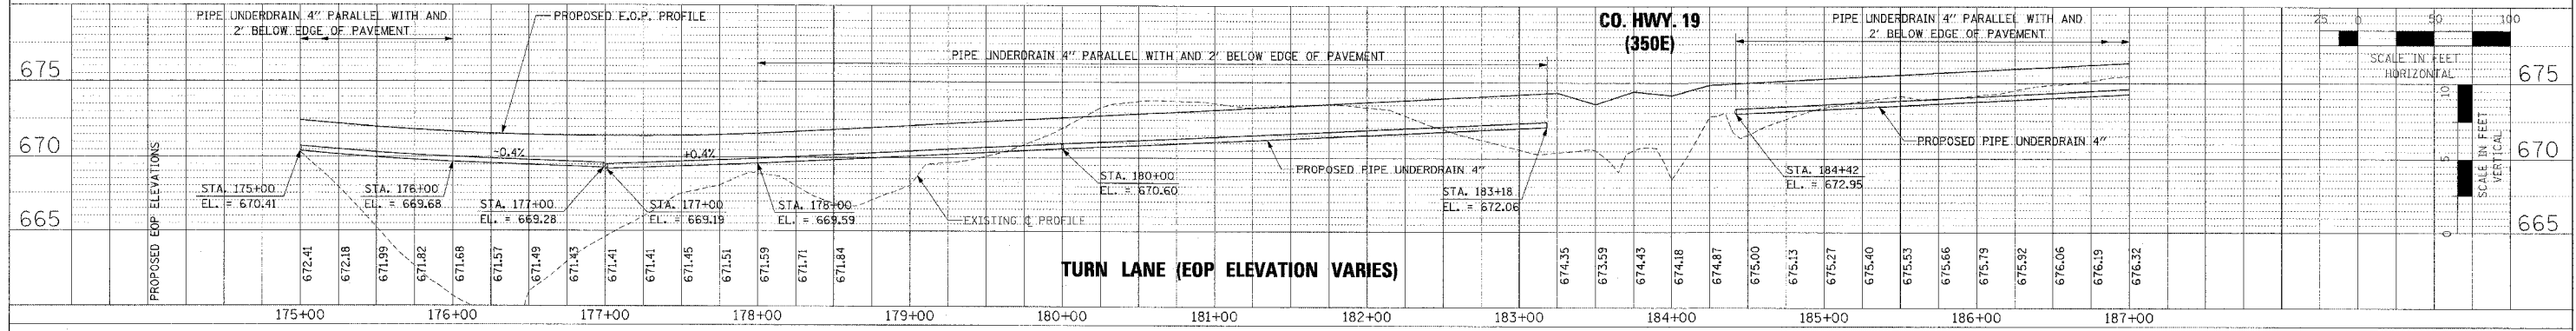
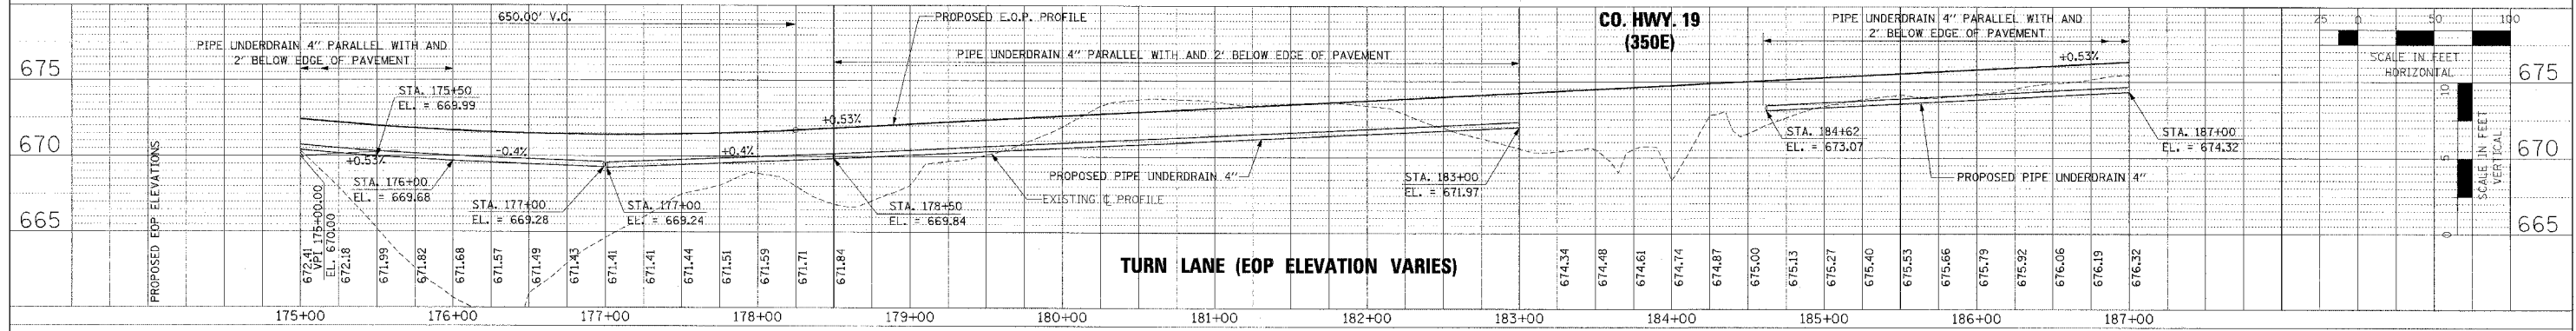
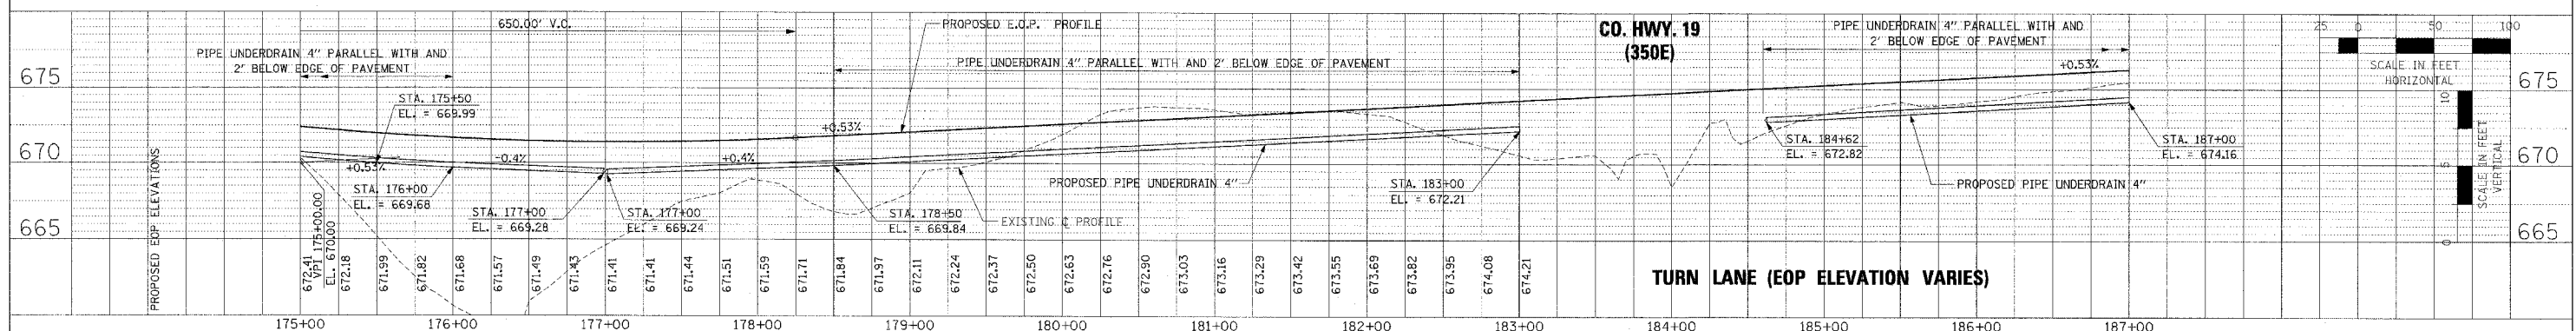


F.A.P. RTE.	SECTION	COUNTY	TOTAL SHEETS	SHEET NO.
315	55-2	MCDONOUGH	1025	258
STA. 175+00		TO STA. 187+00		
FED. ROAD DIST. NO. 4 ILLINOIS FED. AID PROJECT				

PLAN	DATE
BY	
CHECKED	
APPROVED	
NO. OF WORK SHEETS	
NO. OF SHEETS	
NO. OF SHEETS	
NO. OF SHEETS	

PROFILE	DATE
BY	
CHECKED	
APPROVED	
NO. OF WORK SHEETS	
NO. OF SHEETS	
NO. OF SHEETS	
NO. OF SHEETS	

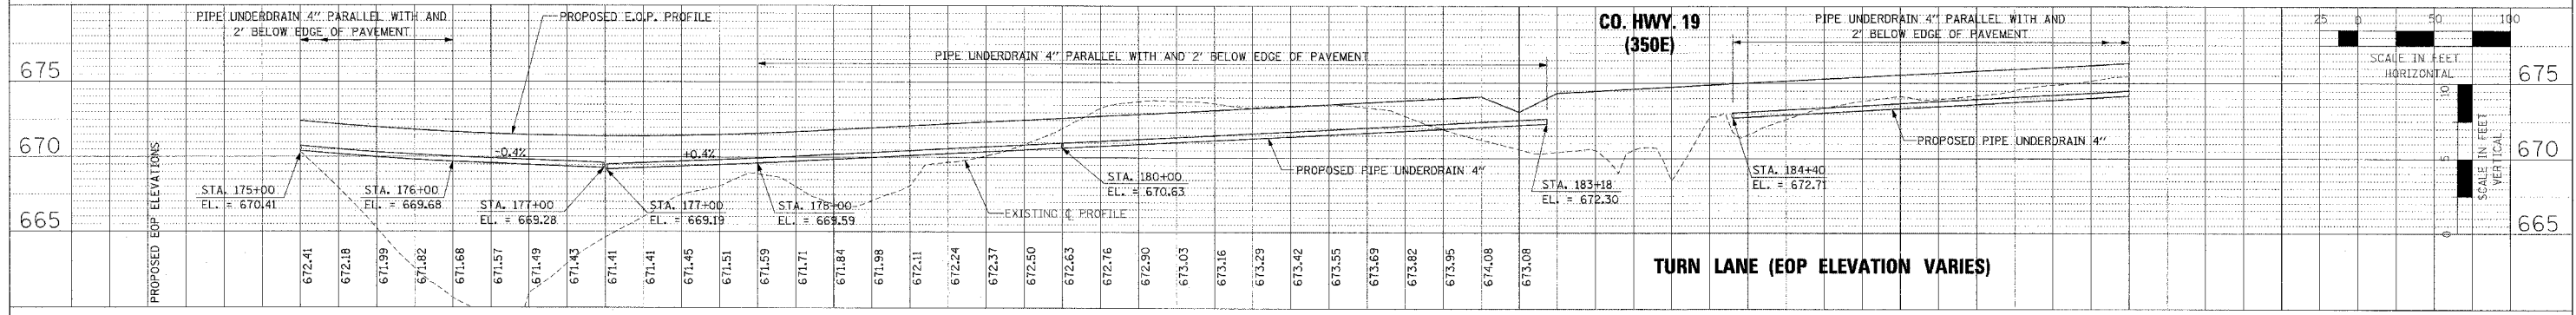

PIPE UNDERDRAIN PROFILES - IL. ROUTE 336 - STA. 175+00 TO STA. 187+00