
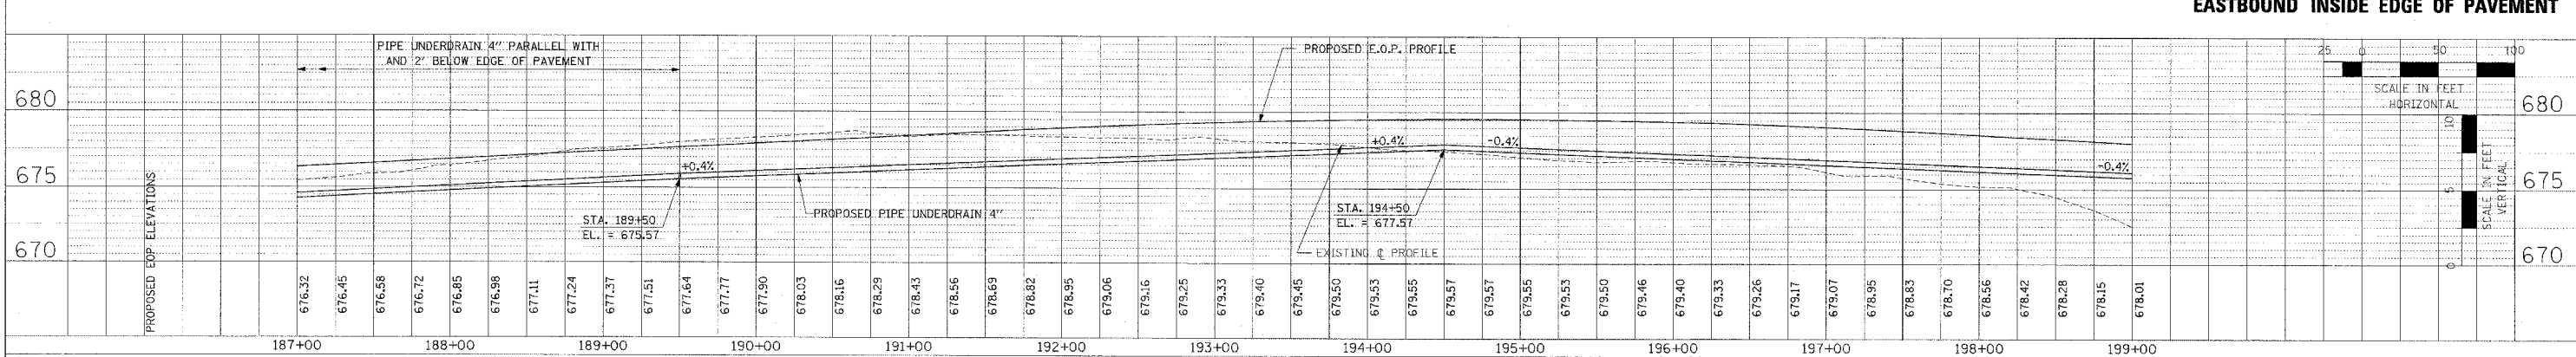
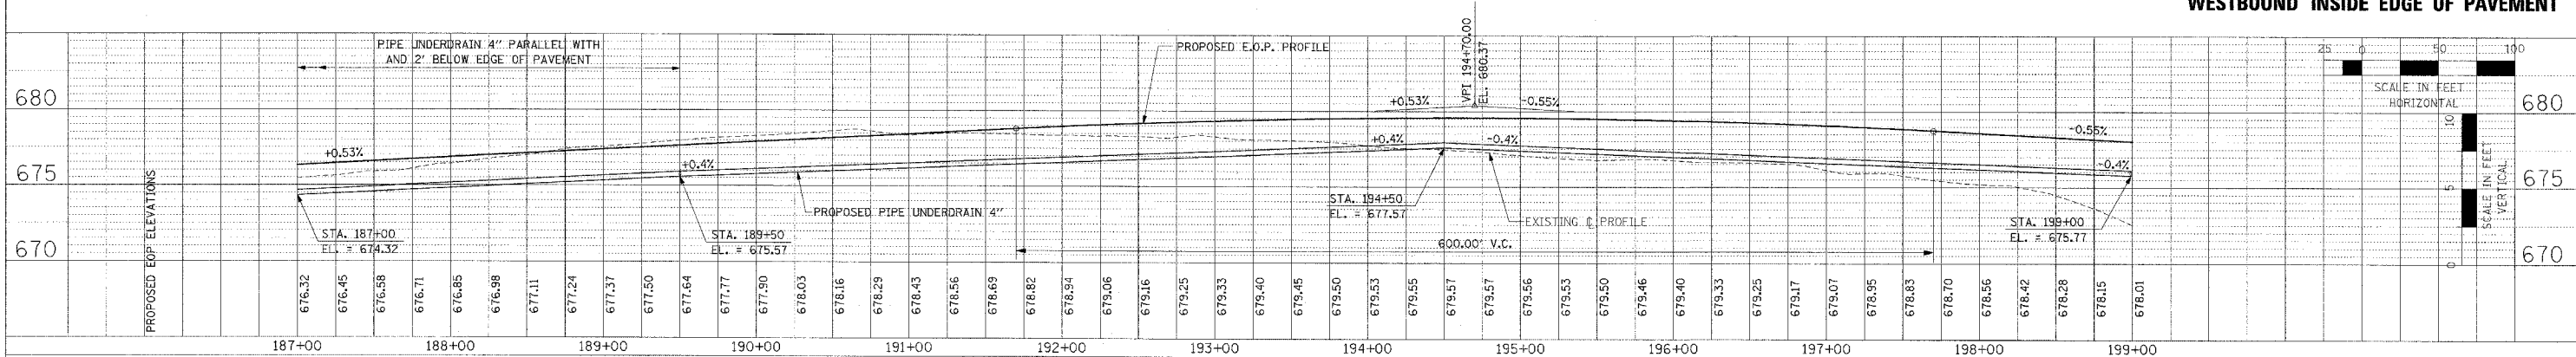
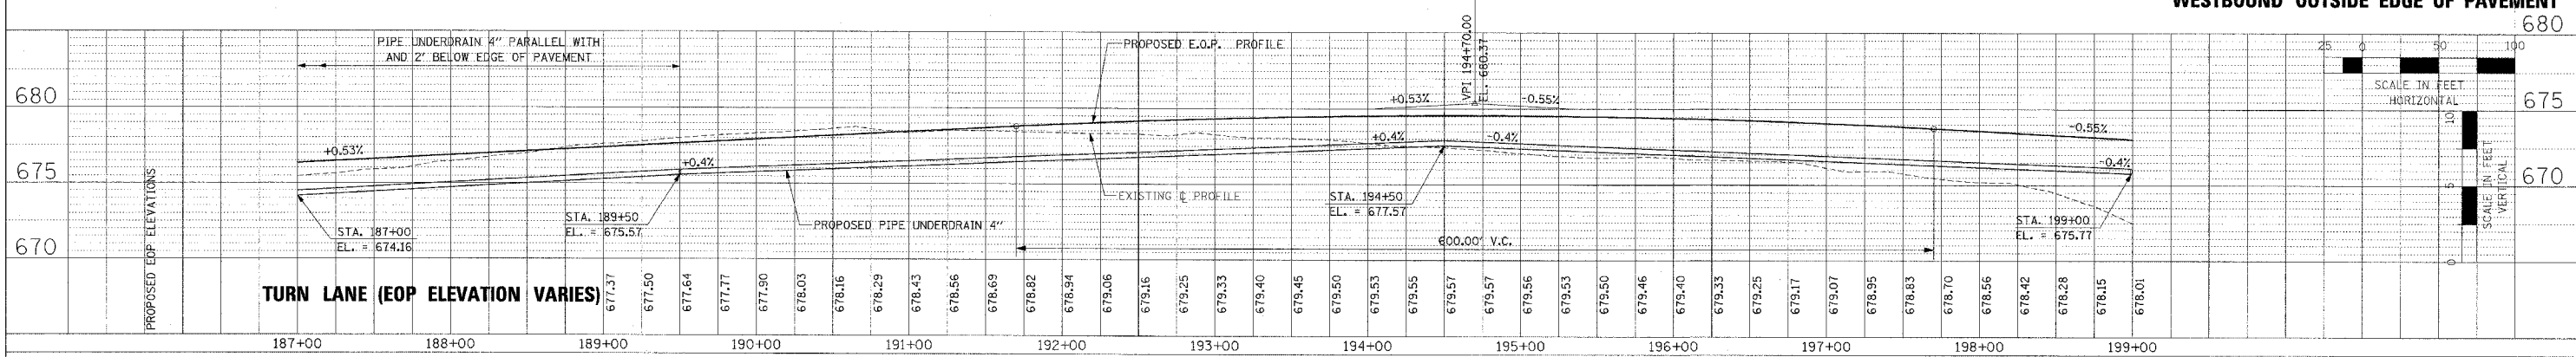


| | | | | |
|-----------------------|---------|---------------------------|--------------|-----------|
| F.A.P. RTE. | SECTION | COUNTY | TOTAL SHEETS | SHEET NO. |
| 315 | 55-2 | McDONOUGH | 1025 | 259 |
| STA. 187+00 | | TO STA. 199+00 | | |
| FED. ROAD DIST. NO. 4 | | ILLINOIS FED. AID PROJECT | | |

DATE: _____
 BY: _____
 CHECKED: _____
 DATE: _____
 NO. _____
 STRUCTURE: _____
 ROTARY: _____
 CRFD: _____

DATE: _____
 BY: _____
 CHECKED: _____
 DATE: _____
 NO. _____
 STRUCTURE: _____
 ROTARY: _____
 CRFD: _____

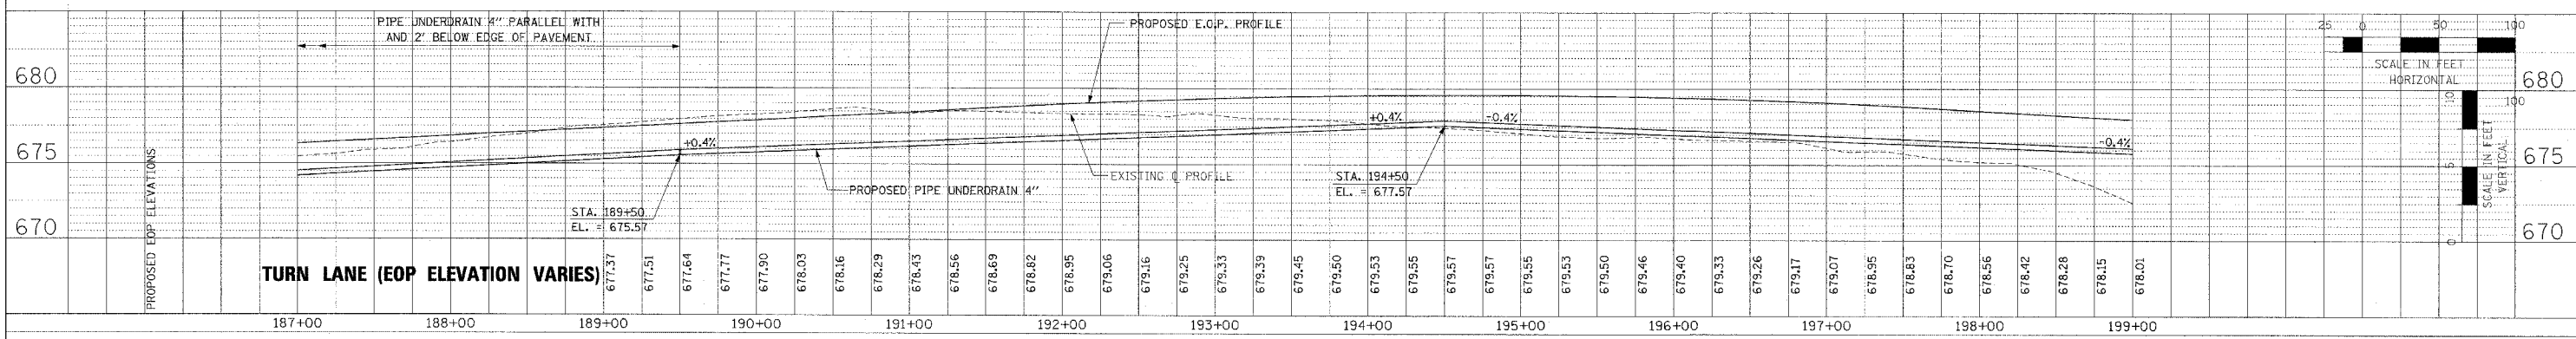

PIPE UNDERDRAIN PROFILES - IL. ROUTE 336 - STA. 187+00 TO STA. 199+00