


F.A.P. R.T.E.	SECTION	COUNTY	TOTAL SHEETS	SHEET NO.
315	55-2	McDONOUGH	1025	262
STA. 221+00 TO STA. 233+00				
FED. ROAD DIST. NO. 4 ILLINOIS FED. AID PROJECT				

DATE: _____ BY: _____
 CHECKED: _____
 DESIGNED: _____
 DRAWN: _____
 NO. _____

DATE: _____ BY: _____
 CHECKED: _____
 DESIGNED: _____
 DRAWN: _____
 NO. _____

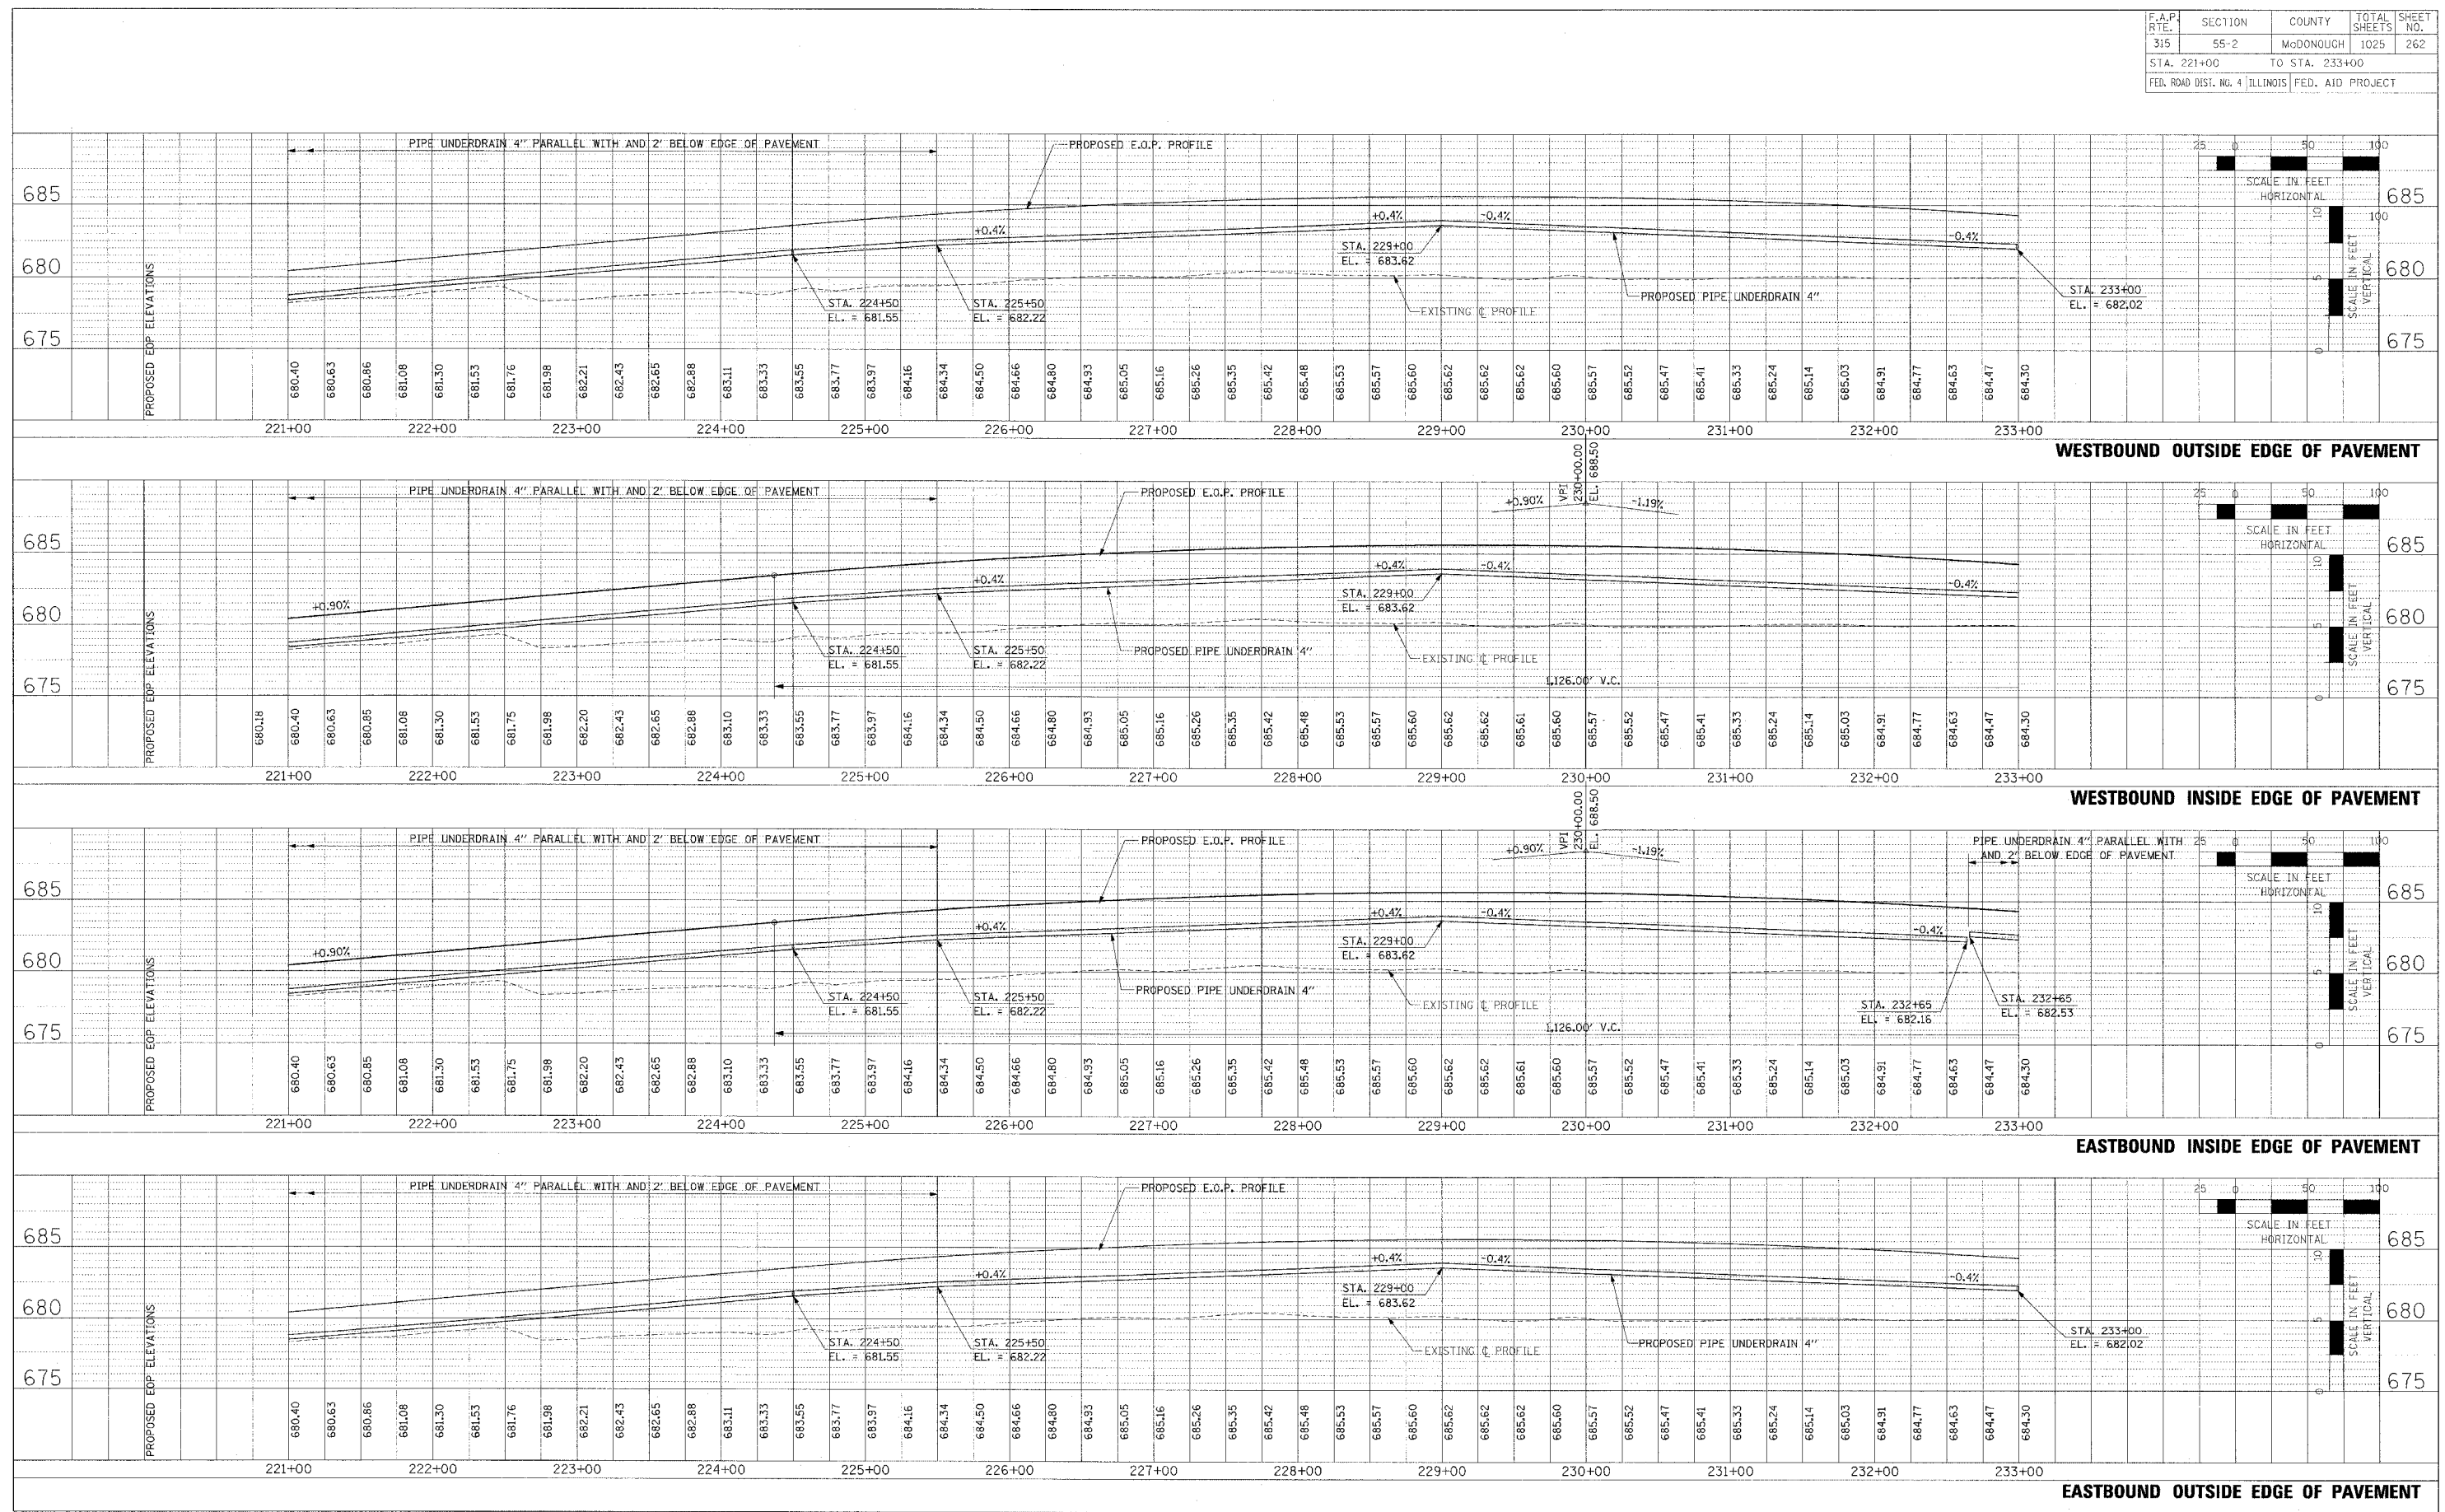

PIPE UNDERDRAIN PROFILES - IL. ROUTE 336 - STA. 221+00 TO STA. 233+00