



F.A.P. RTE.	SECTION	COUNTY	TOTAL SHEETS	SHEET NO.
315	55-2	McDONOUGH	1025	263
STA. 233+00		TO STA. 245+00		
FED. ROAD DIST. NO. 4 ILLINOIS FED. AID PROJECT				

PLAN	DESIGNED	DATE
NO.	BY	
	CHECKED	
	DATE	
	NO.	
	FILE NAME	

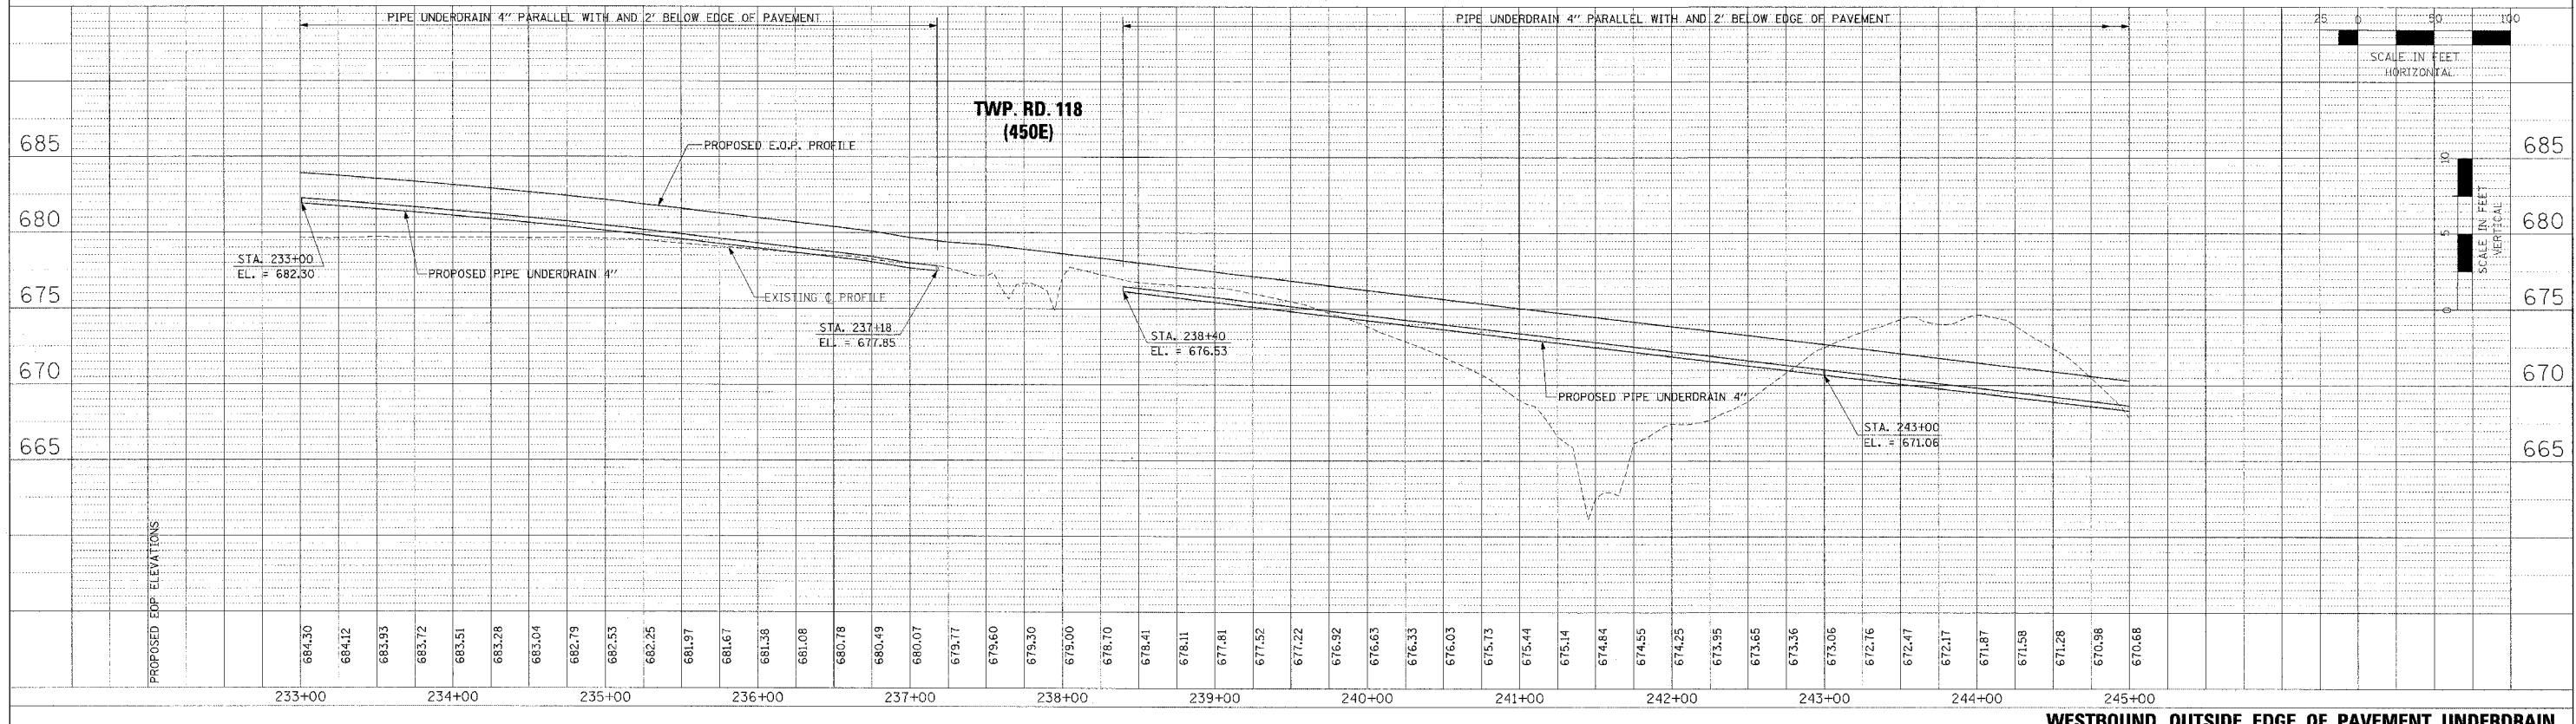

PROFILE	DESIGNED	DATE
NO.	BY	
	CHECKED	
	DATE	
	NO.	
	FILE NAME	

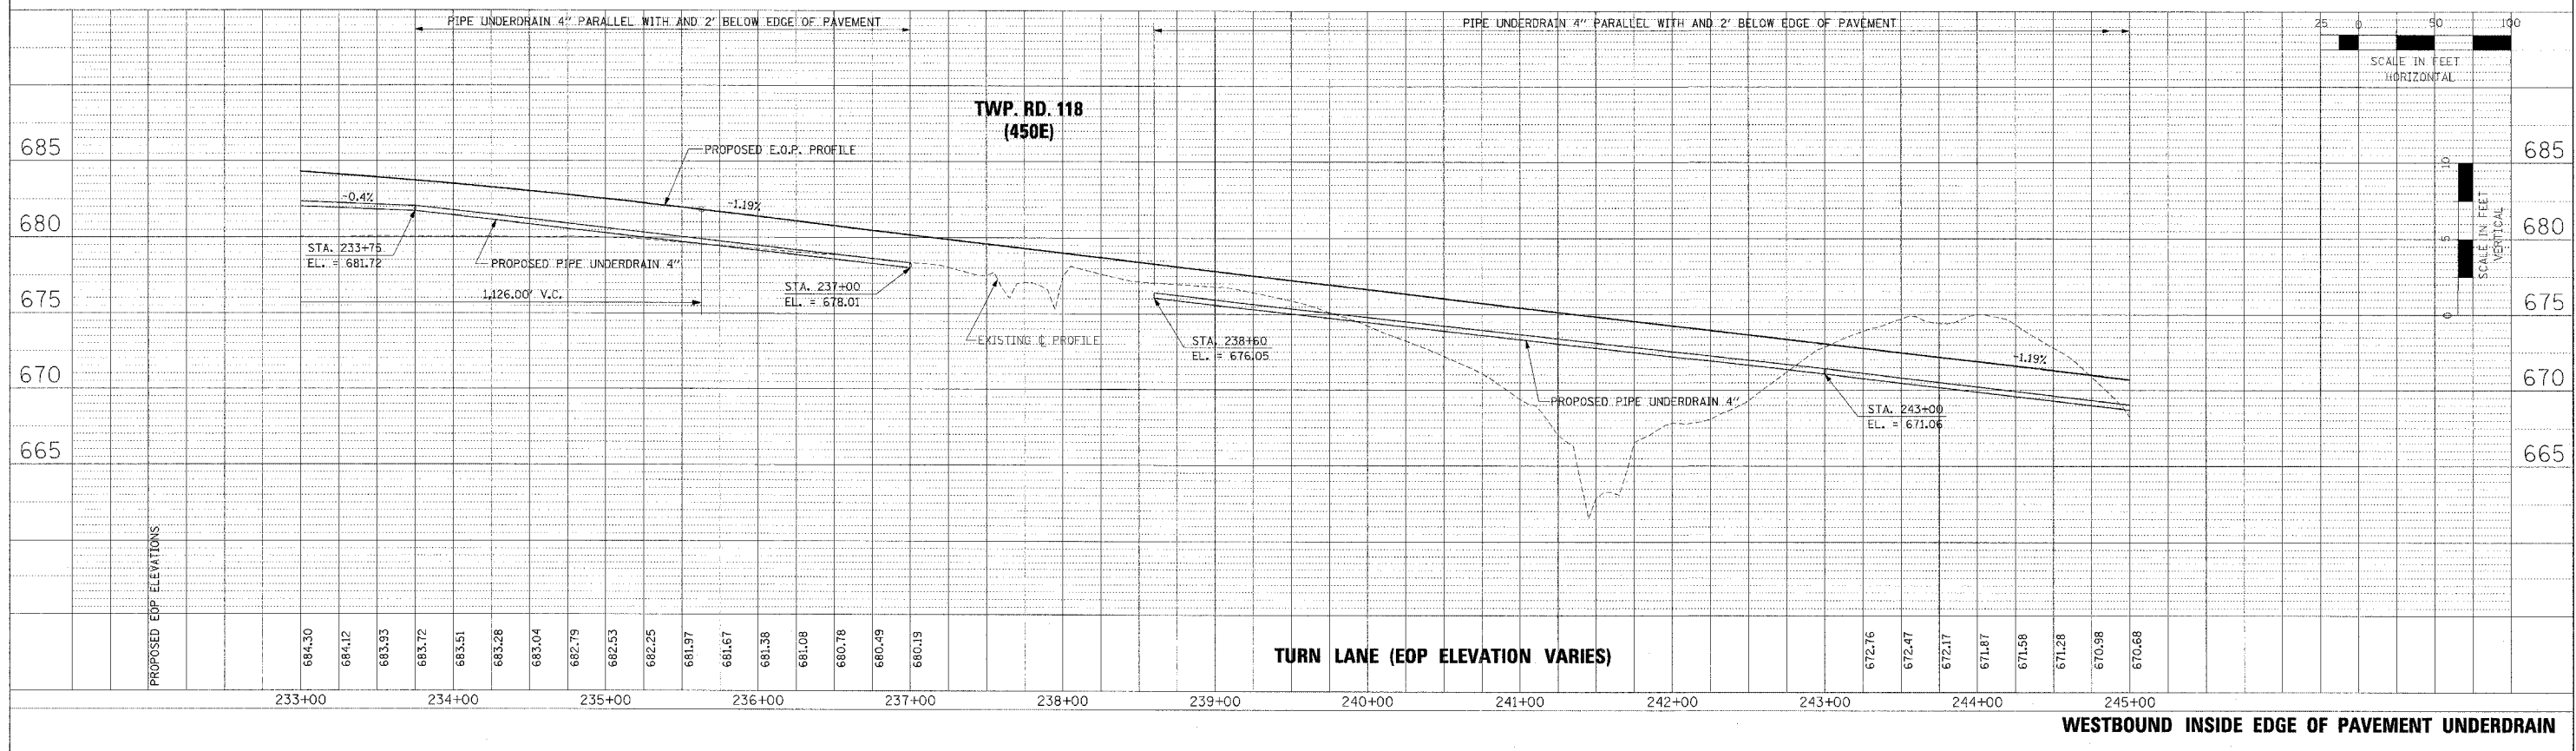

PIPE UNDERDRAIN PROFILES - IL. ROUTE 336 - WESTBOUND STA. 233+00 TO STA. 245+00