



F.A.P. RITE	SECTION	COUNTY	TOTAL SHEETS	SHEET NO.
315	55-2	McDONOUGH	1025	271
STA. 281+00		TO STA. 293+00		
FED. ROAD DIST. NO. 4 ILLINOIS FED. AID PROJECT				

PLAN	DESIGNED BY	DATE
	PLOTTED BY	
	NO. OF SHEETS	
	NO. OF PAGES	
	NO. OF FIGS.	

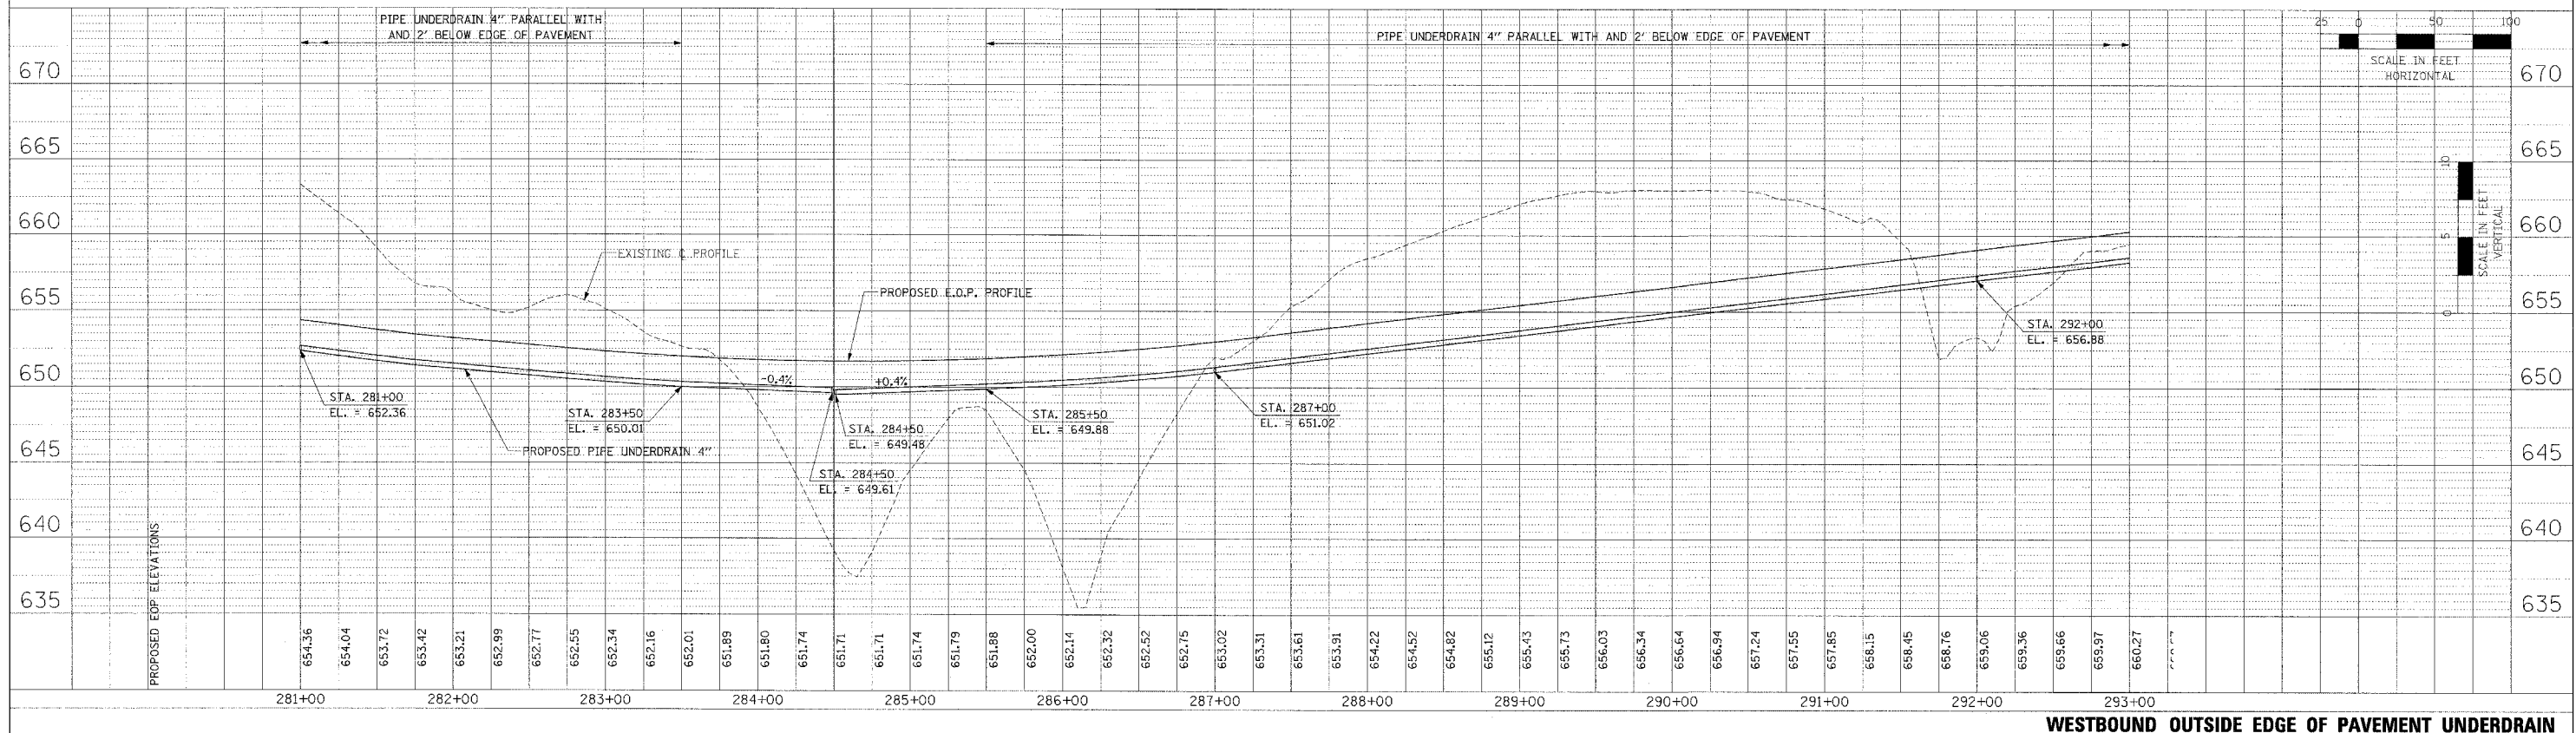

PROFILE	DESIGNED BY	DATE
	PLOTTED BY	
	NO. OF SHEETS	
	NO. OF PAGES	
	NO. OF FIGS.	

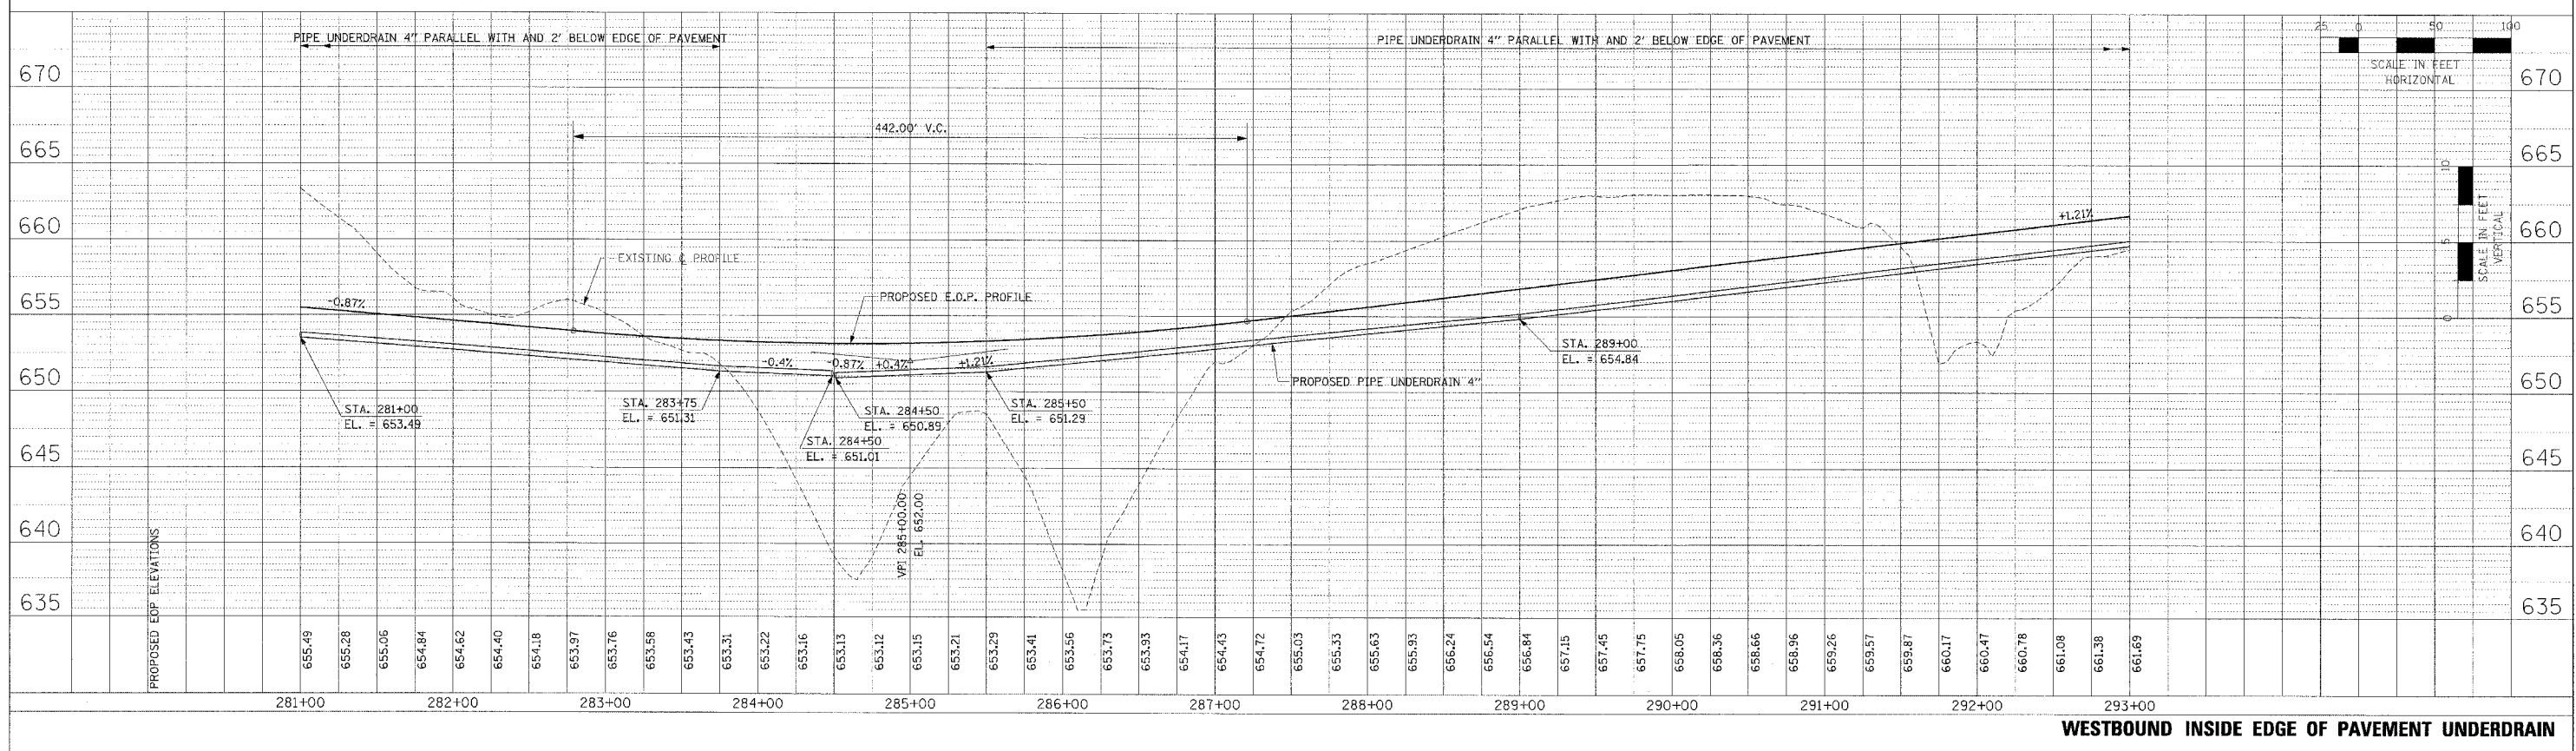

PIPE UNDERDRAIN PROFILES - IL. ROUTE 336 - WESTBOUND STA. 281+00 TO STA. 293+00