



F.A.P. RTE.	SECTION	COUNTY	TOTAL SHEETS	SHEET NO.
315	55-2	McDONOUGH	1025	272
STA. 281+00		TO STA. 293+00		
FED. ROAD DIST. NO. 4 ILLINOIS FED. AID PROJECT				

PLAN	DESIGNED BY	DATE
	PLOTTED BY	
	CHECKED BY	
	DATE	

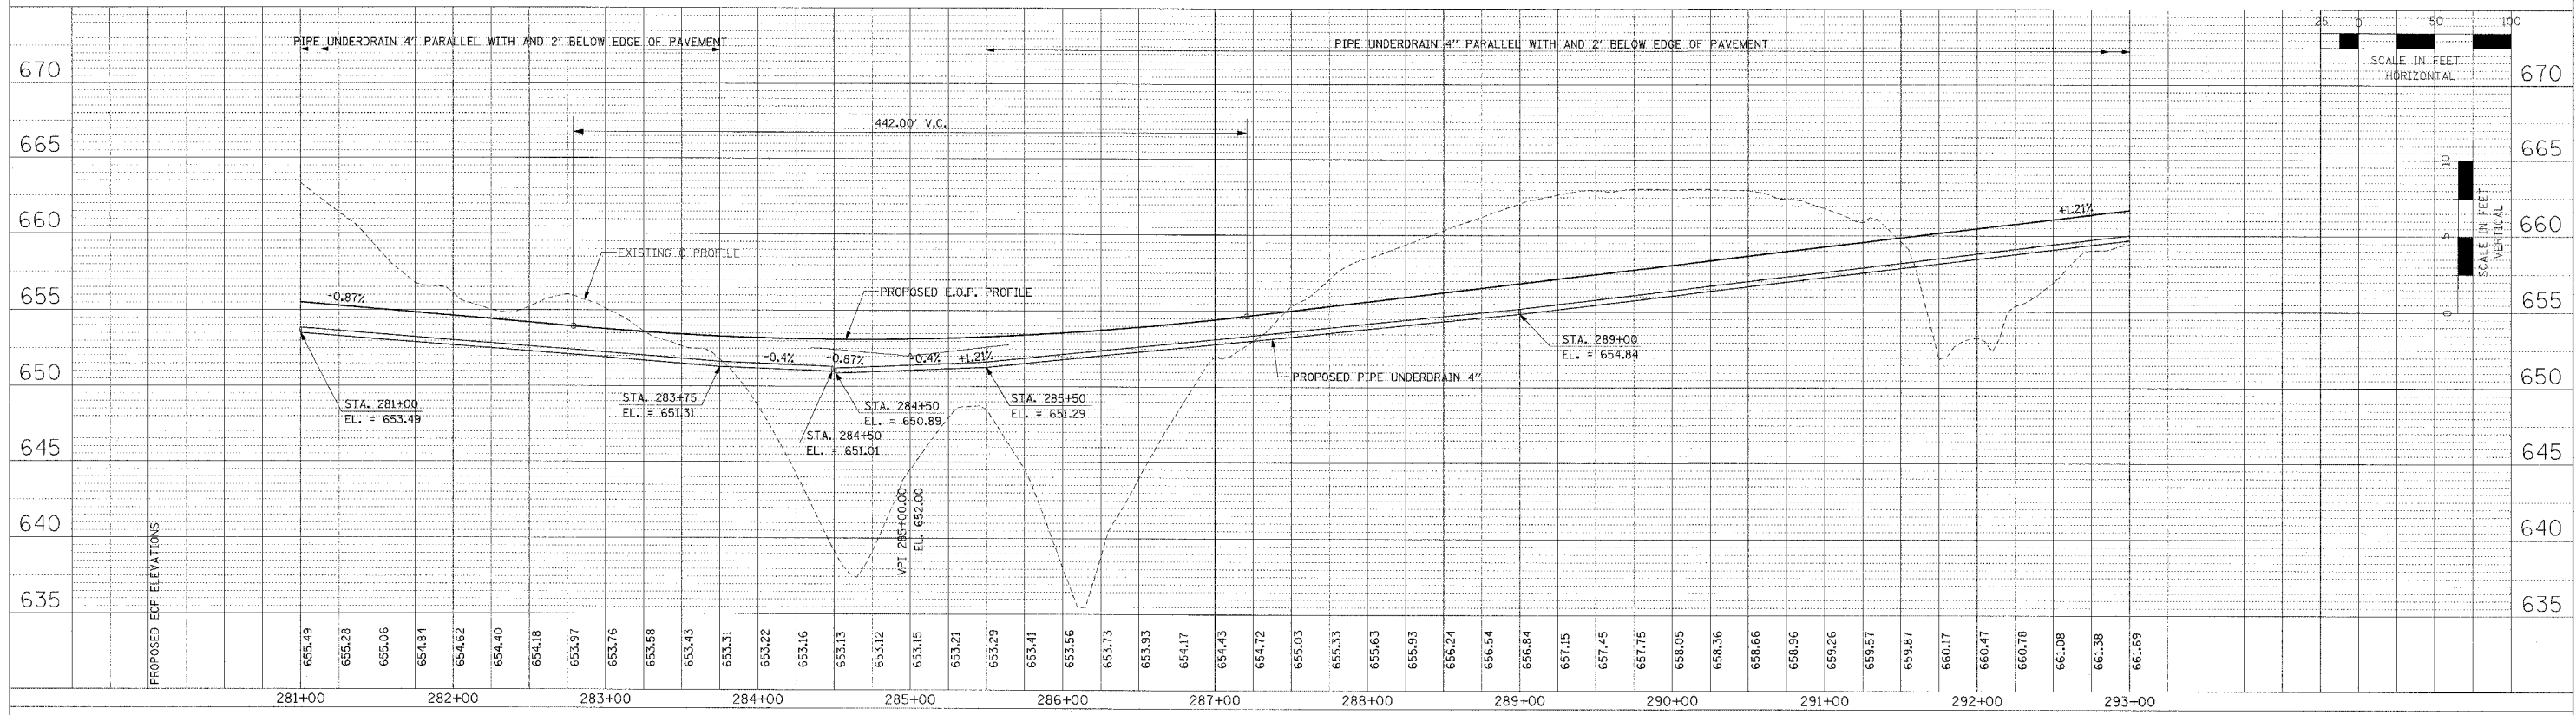

PROFILE	DESIGNED BY	DATE
	PLOTTED BY	
	CHECKED BY	
	DATE	

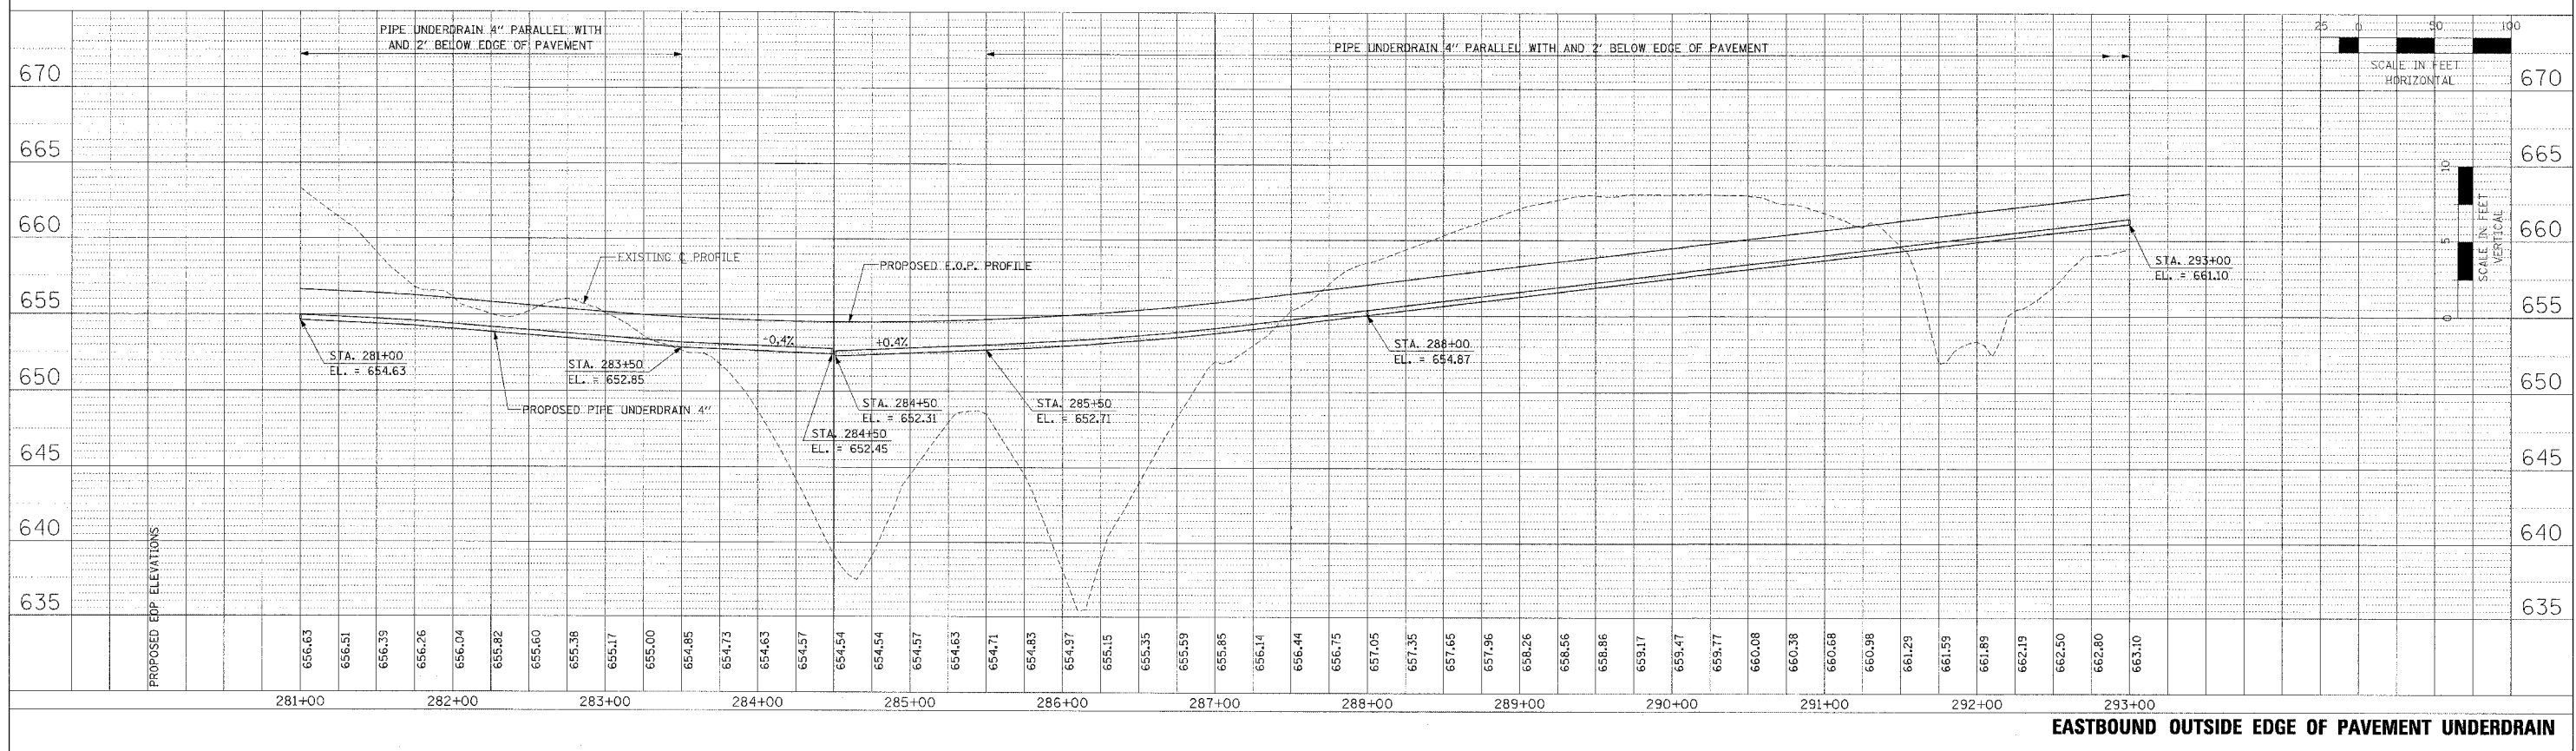

PIPE UNDERDRAIN PROFILES - IL. ROUTE 336 - EASTBOUND STA. 281+00 TO STA. 293+00