
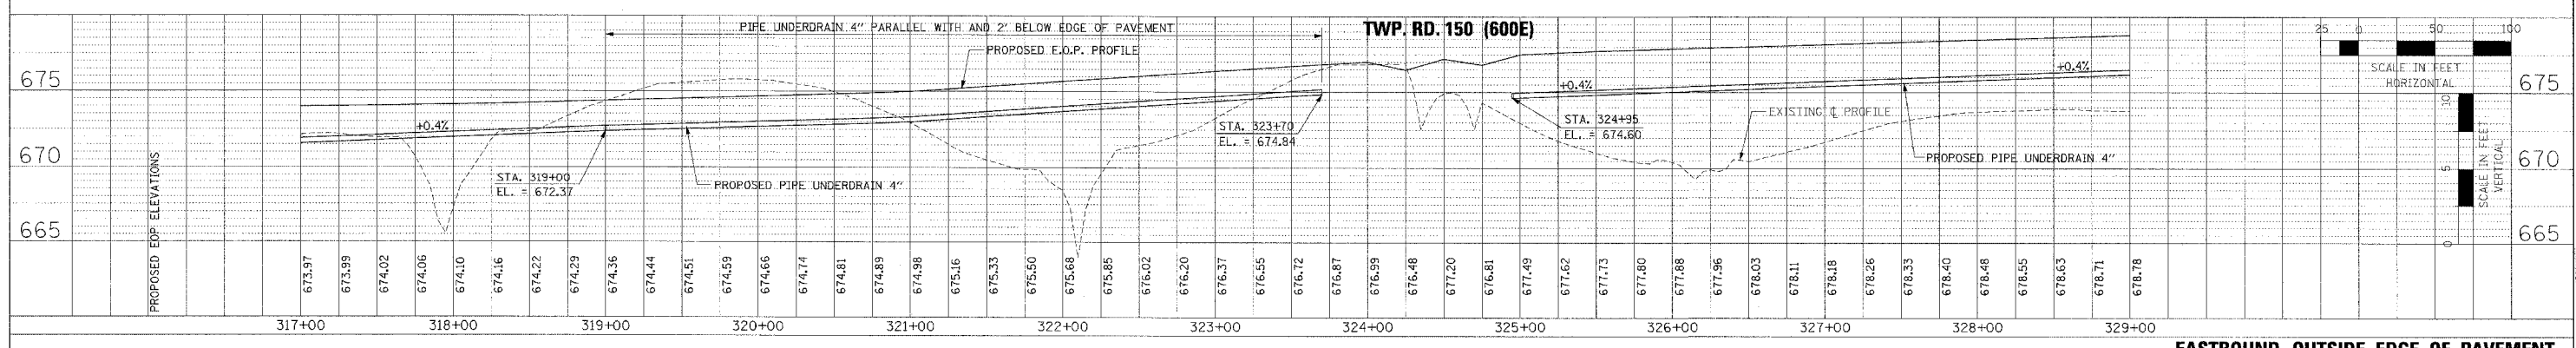
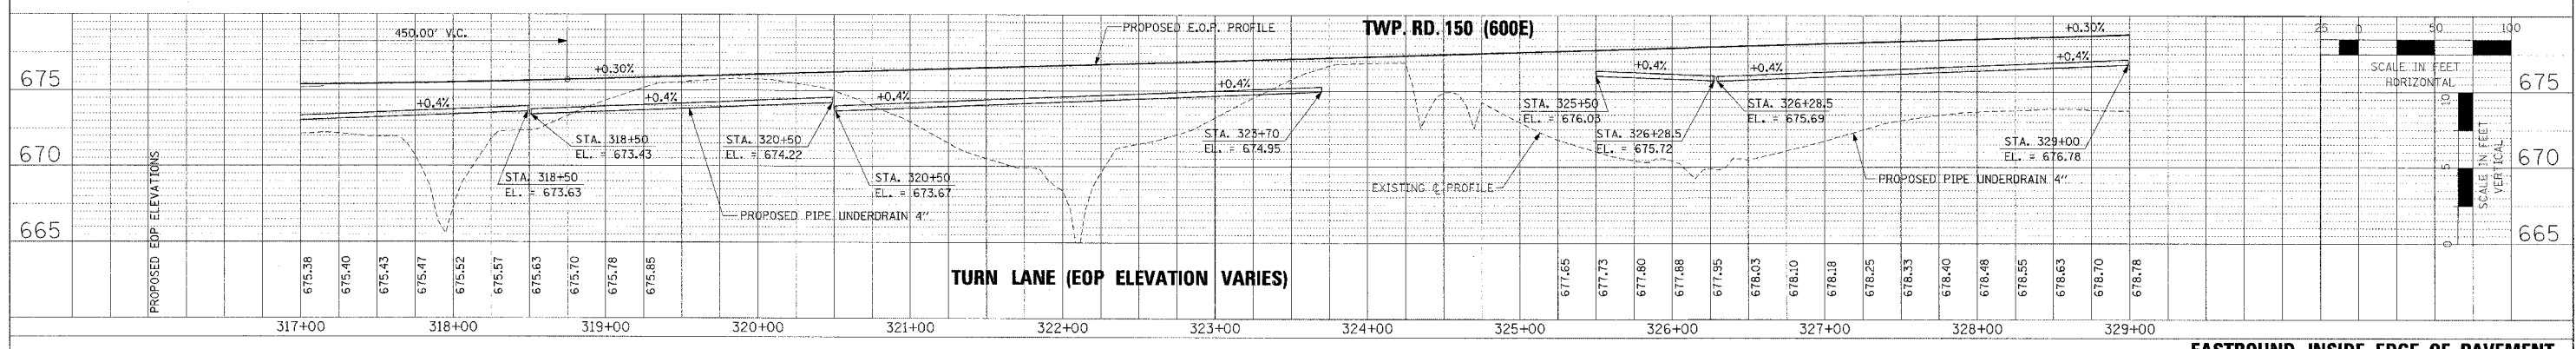
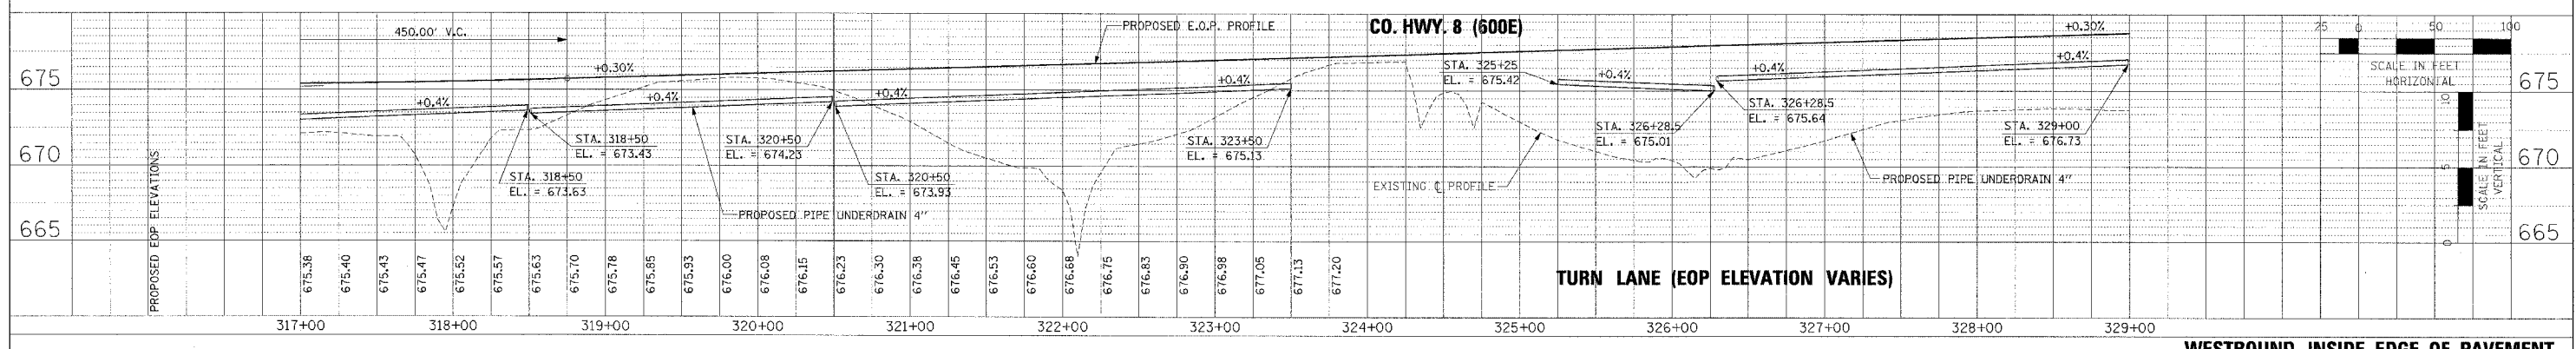


F.A.P. RTE.	SECTION	COUNTY	TOTAL SHEETS	SHEET NO.
315	55-2	McDONOUGH	1025	276
STA. 317+00		TO STA. 329+00		
FED. ROAD DIST. NO. 4 ILLINOIS FED. AID PROJECT				

PLAN
 REVISIONS
 NO. 1
 DATE
 BY
 CHECKED
 DATE
 BY
 DATE
 NO. 1
 DATE
 BY
 DATE

PROFILE
 REVISIONS
 NO. 1
 DATE
 BY
 CHECKED
 DATE
 BY
 DATE
 NO. 1
 DATE
 BY
 DATE

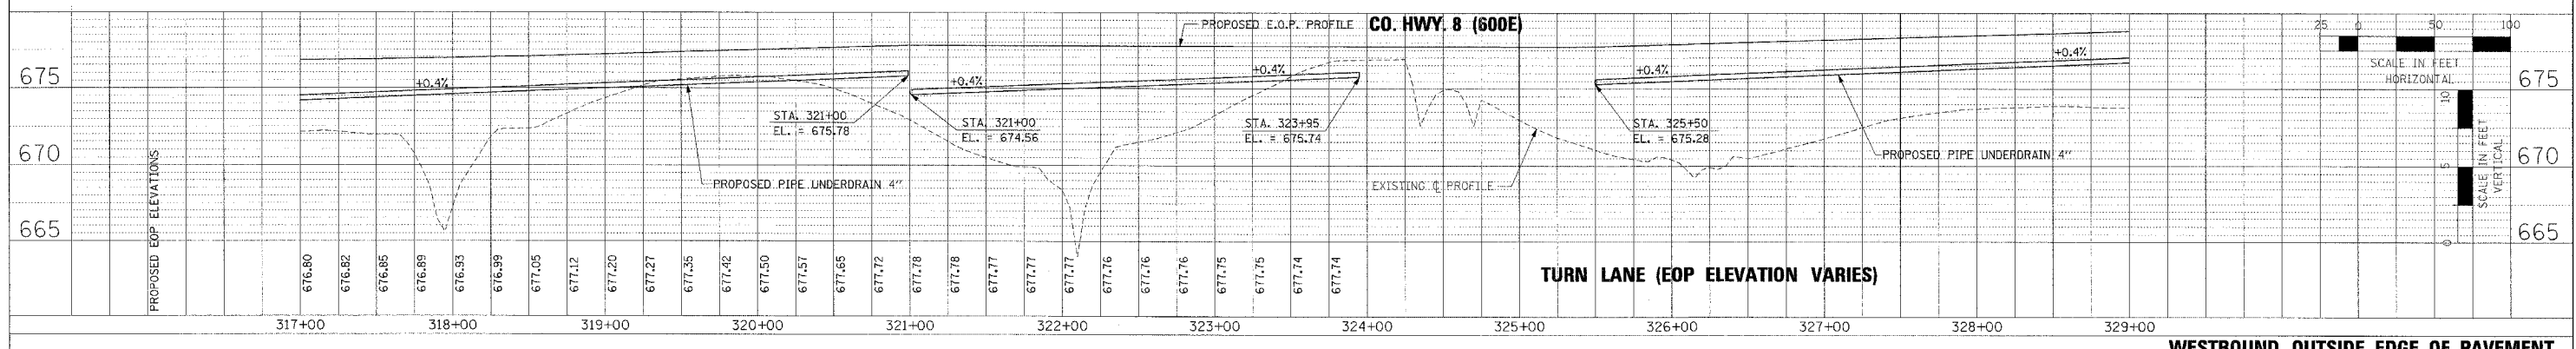

PIPE UNDERDRAIN PROFILES - IL. ROUTE 336 - STA. 317+00 TO STA. 329+00