
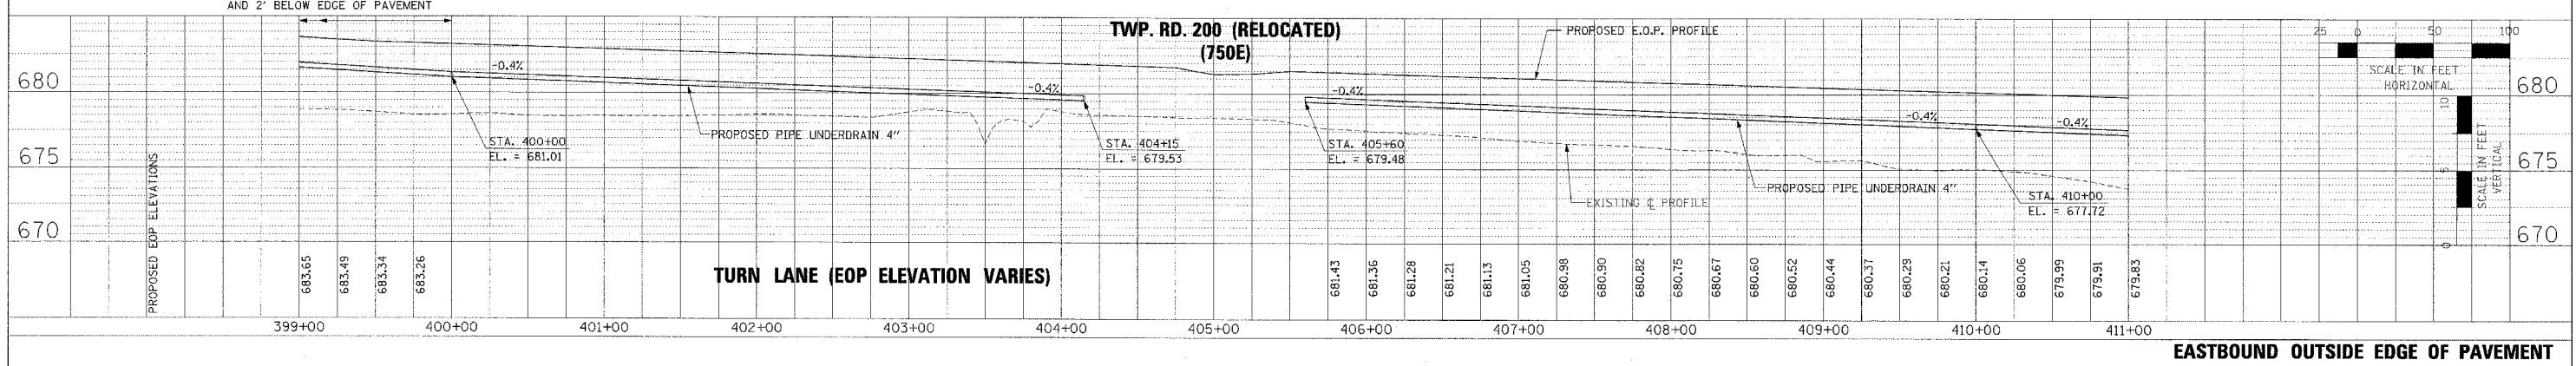
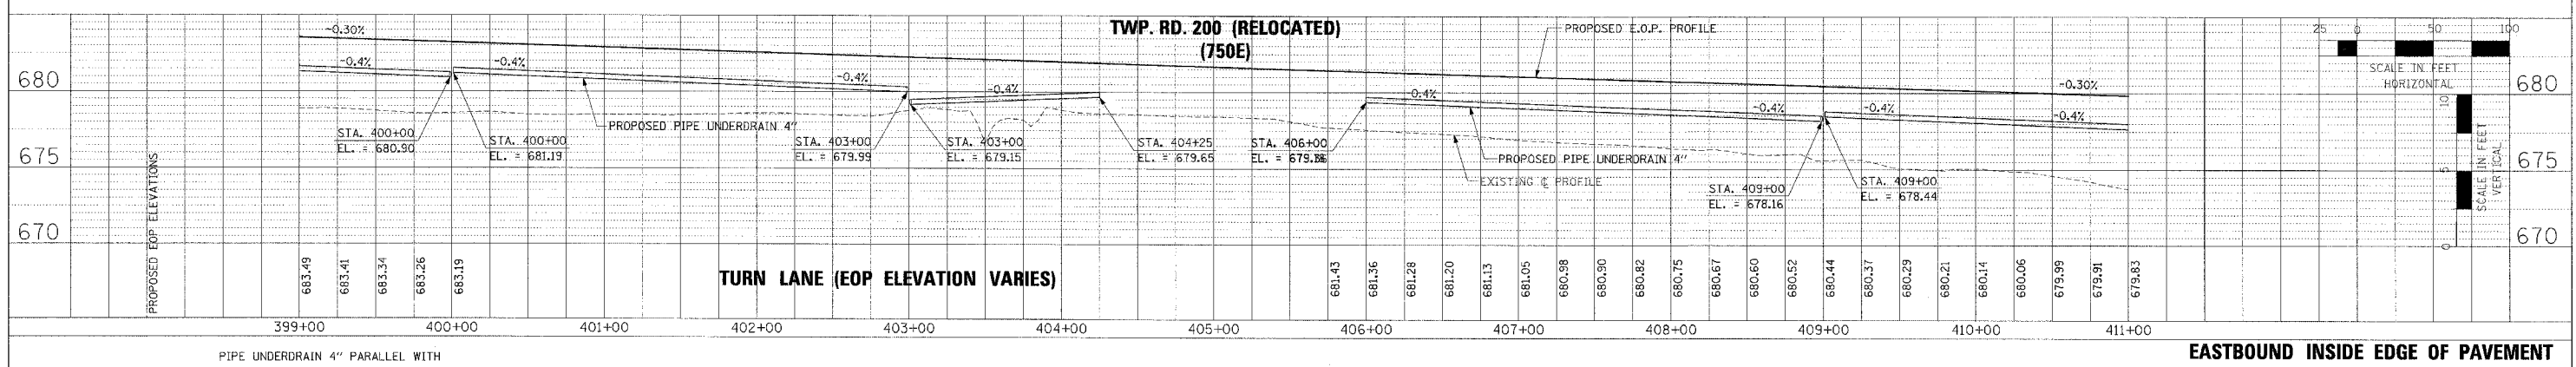
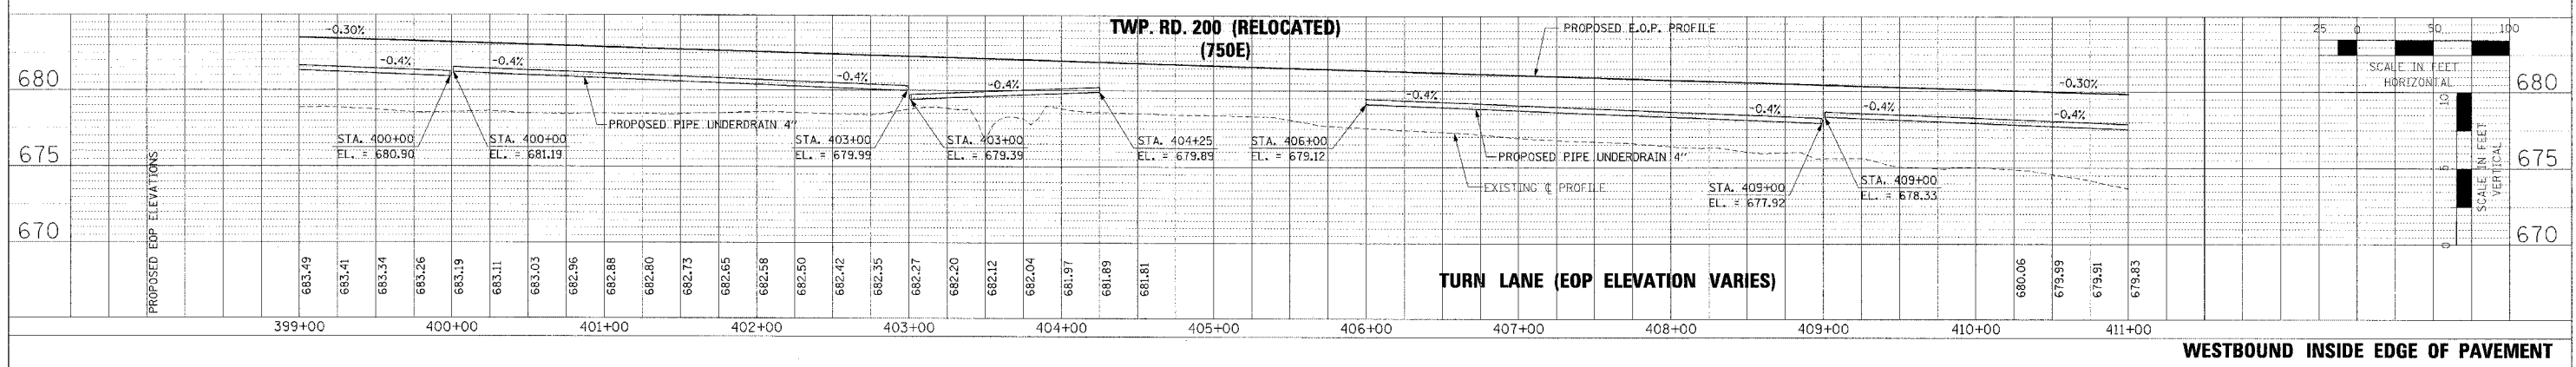


F.A.P. RT. 315	SECTION 55-2	COUNTY McDONOUGH	TOTAL SHEETS 1025	SHEET NO. 283
STA. 399+00 TO STA. 411+00		ILLINOIS FED. AID PROJECT		

DATE: \_\_\_\_\_ BY: \_\_\_\_\_  
 F.A.P. NO. \_\_\_\_\_  
 PROJECT NO. \_\_\_\_\_  
 DRAWING NO. \_\_\_\_\_  
 SHEET NO. \_\_\_\_\_

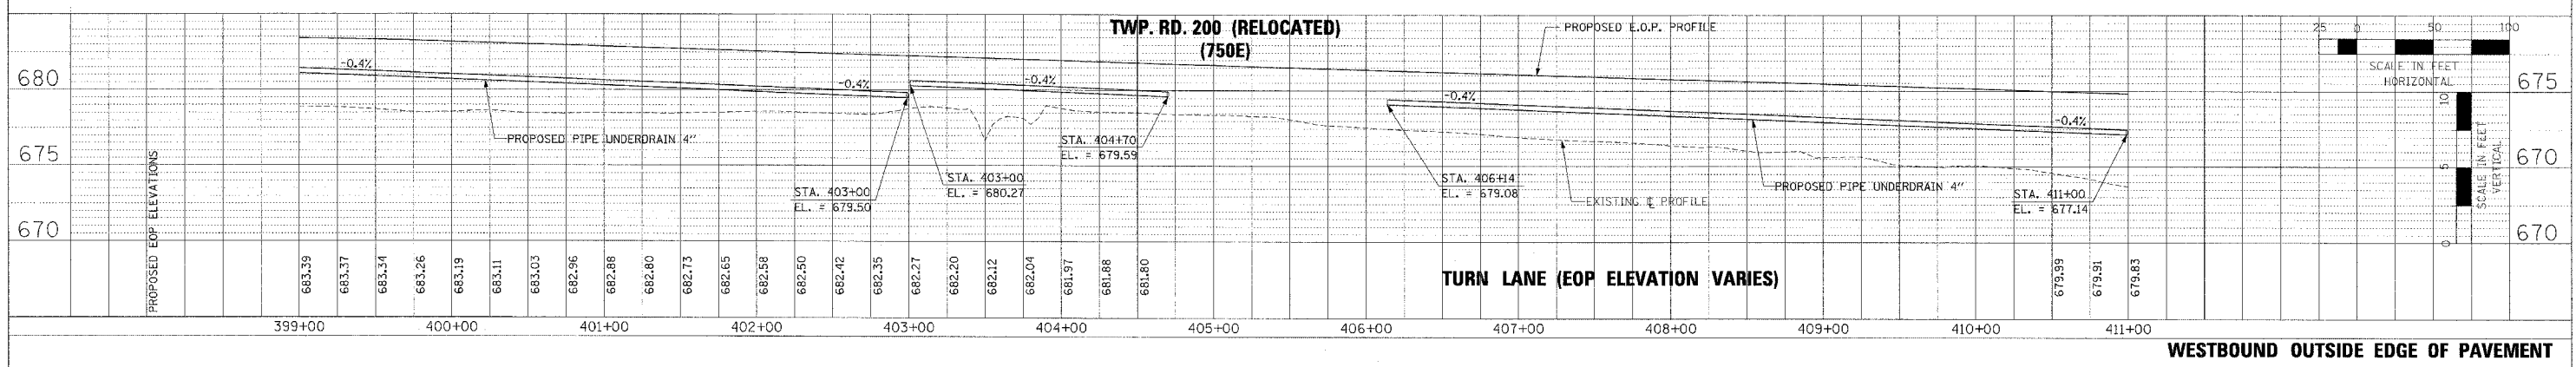

PIPE UNDERDRAIN PROFILES - IL. ROUTE 336 - STA. 399+00 TO STA. 411+00