
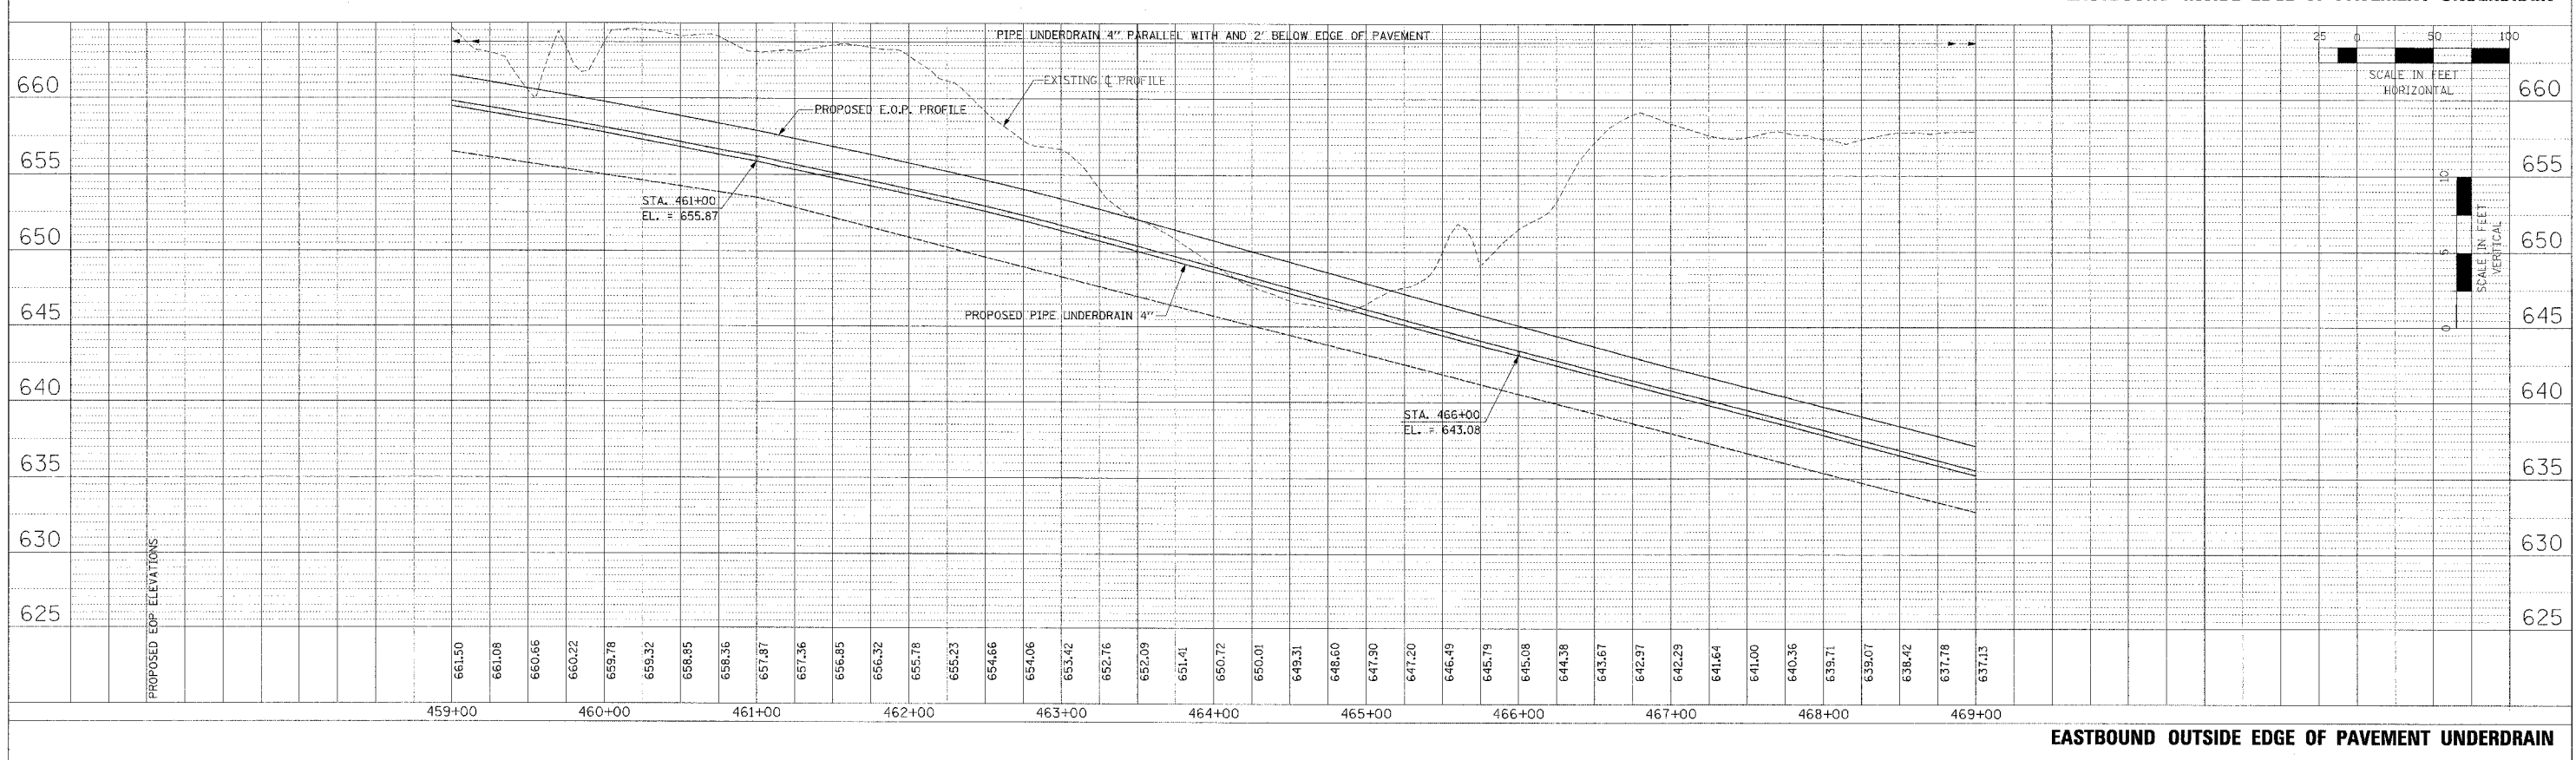


F.A.P. RTE.	SECTION	COUNTY	TOTAL SHEETS	SHEET NO.
315	55-2	MCDONOUGH	1025	290
STA. 459+00		TO STA. 469+00		
FED. ROAD DIST. NO. 4 ILLINOIS FED. AID PROJECT				

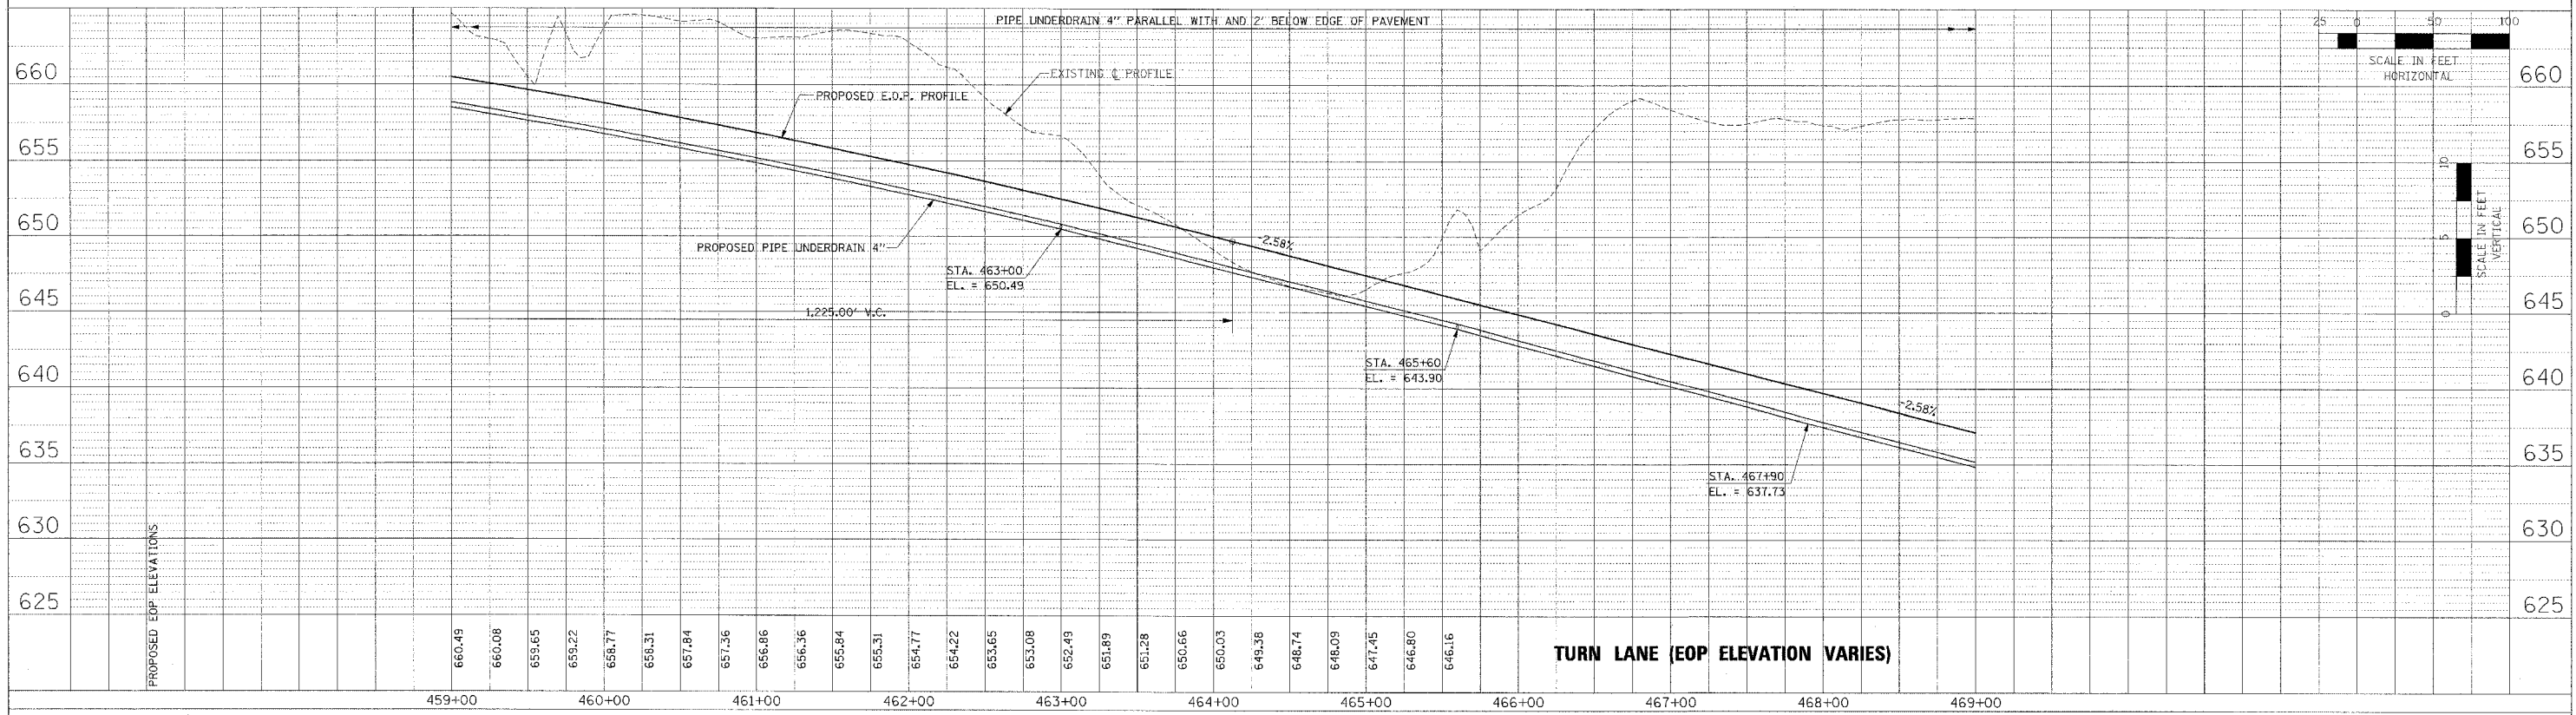

PIPE UNDERDRAIN PROFILES - IL. ROUTE 336 - EASTBOUND STA. 459+00 TO STA. 469+00

PLAN
 DATE
 BY
 CHECKED
 DATE
 NO. OF SHEETS
 NO. OF SHEETS CHECKED
 NAME OF FILE

PROFILE
 DATE
 BY
 CHECKED
 DATE
 NO. OF SHEETS
 NO. OF SHEETS CHECKED
 NAME OF FILE