
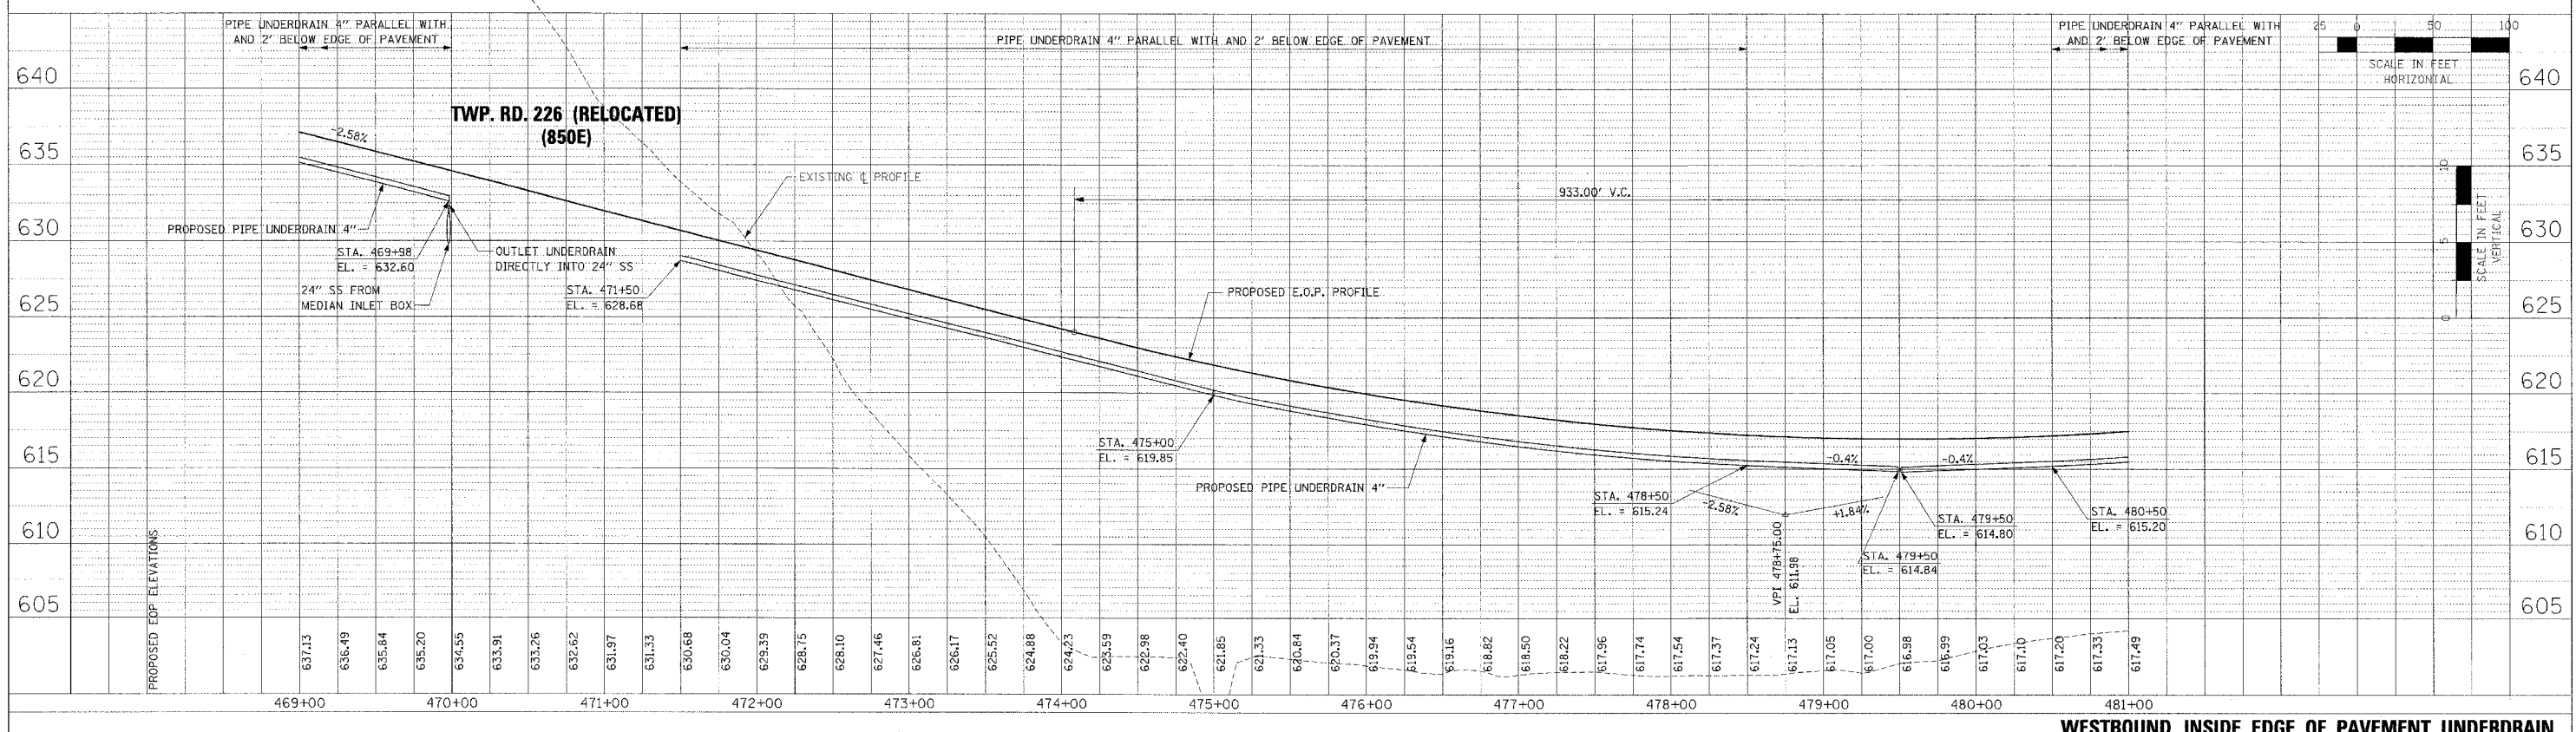


F.A.P.2 RTE. 1	SECTION 55-2	COUNTY McDONOUGH	TOTAL SHEETS 1025	SHEET NO. 291
STA. 469+00		TO STA. 481+00		
FED. ROAD DIST. NO. 4 ILLINOIS FED. AID PROJECT				

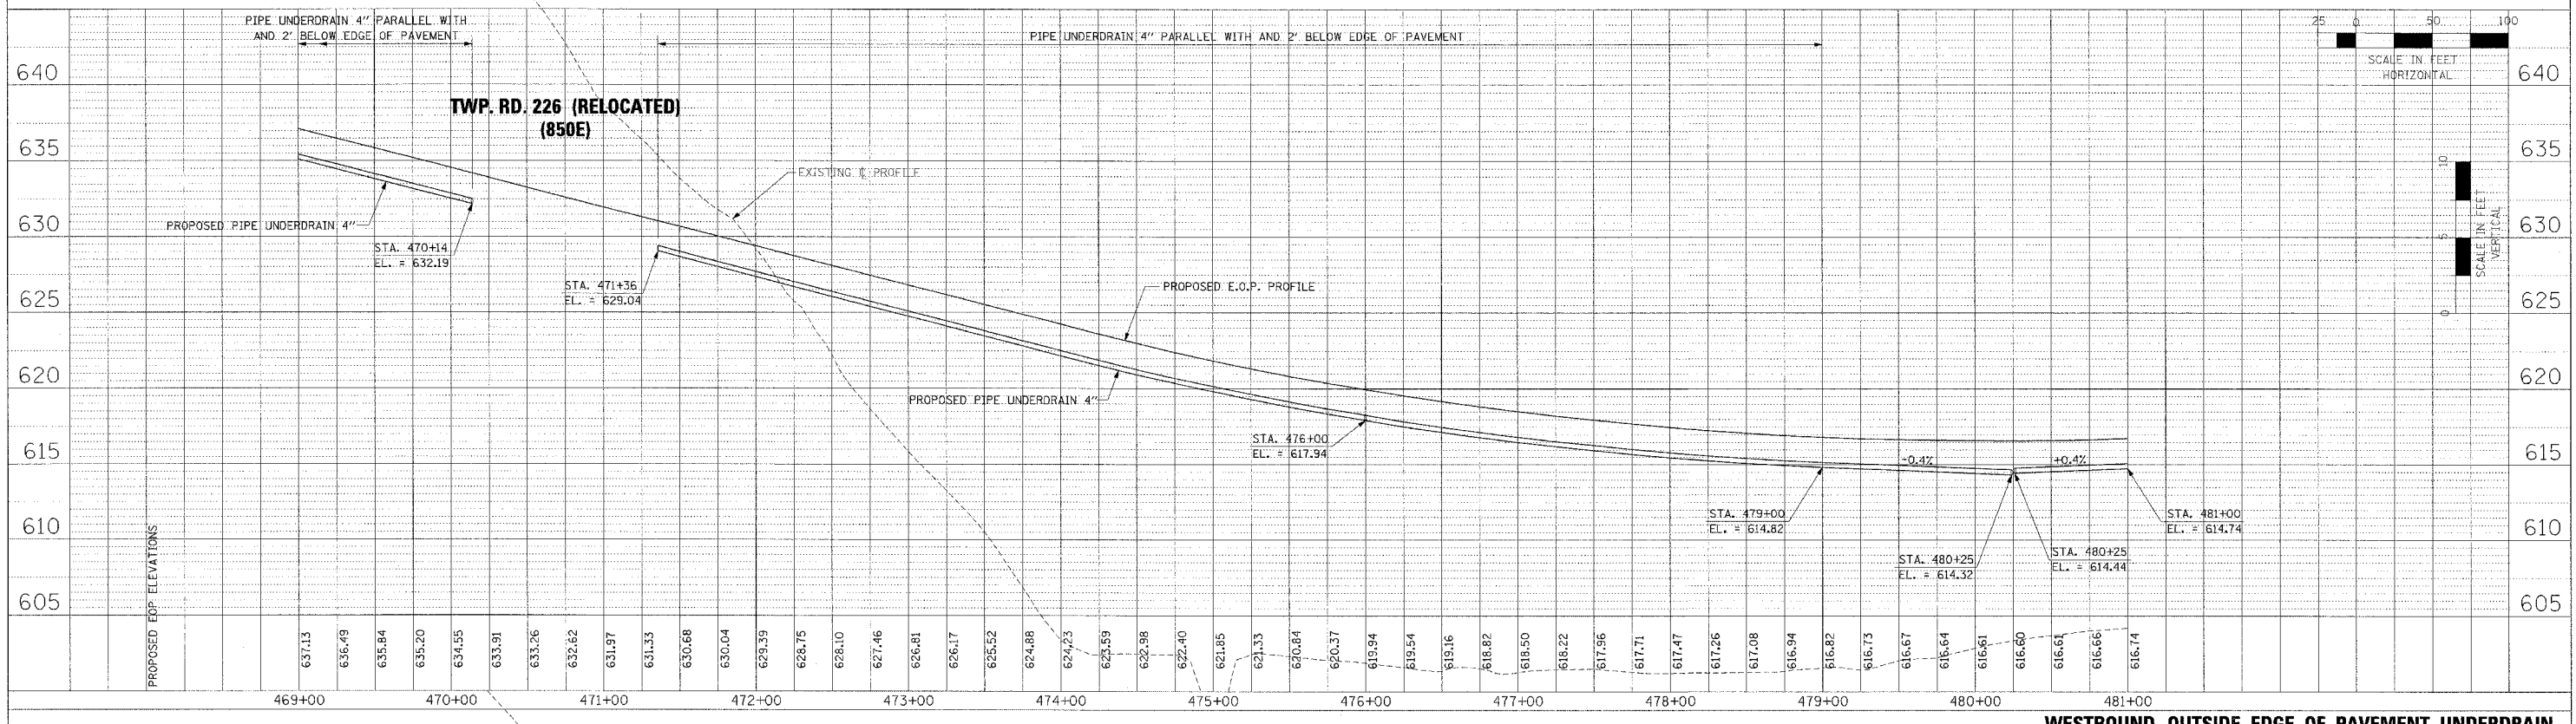

PIPE UNDERDRAIN PROFILES - IL. ROUTE 336 - WESTBOUND STA. 469+00 TO STA. 481+00

PLAN	DATE
NO. 3306	
DATE	
BY	
NO.	

PROFILE	DATE
NO. 3306	
DATE	
BY	
NO.	