
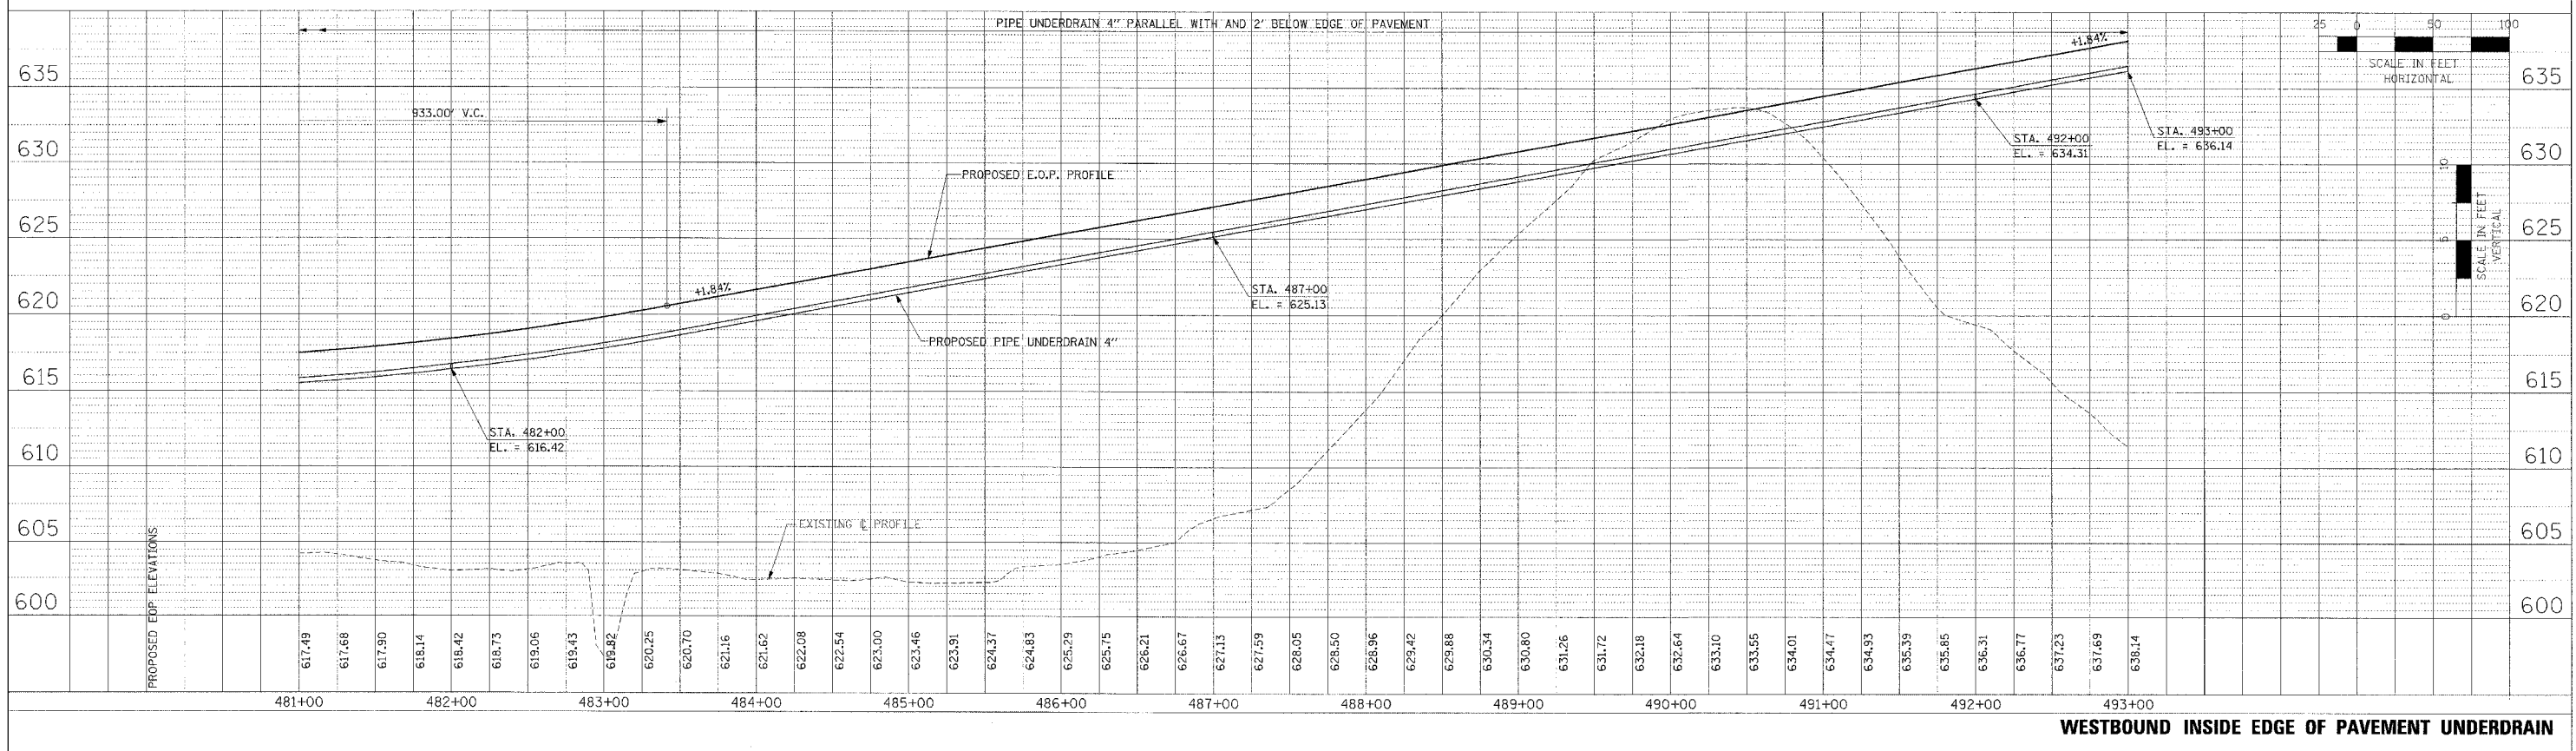


F.A.P. RTE.	SECTION	COUNTY	TOTAL SHEETS	SHEET NO.
315	55-2	MCDONOUGH	1025	293
STA. 481+00		TO STA. 493+00		
FED. ROAD DIST. NO. 4 ILLINOIS FED. AID PROJECT				

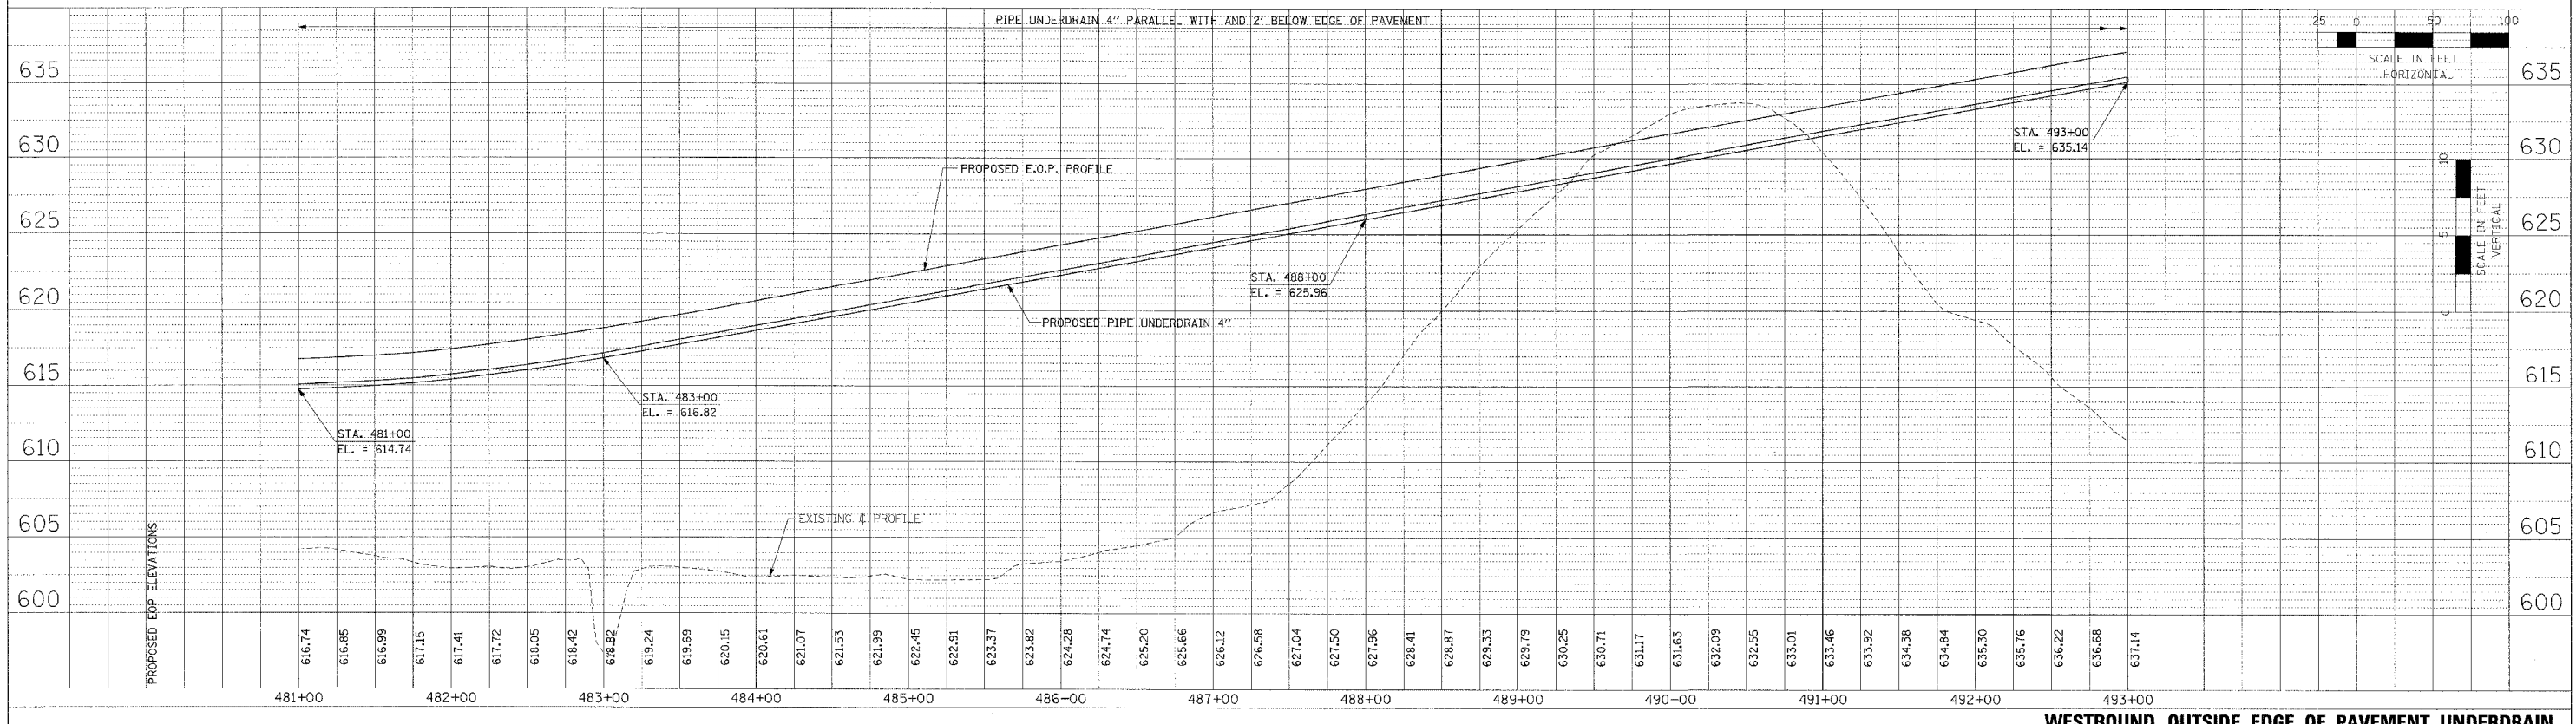

PIPE UNDERDRAIN PROFILES - IL. ROUTE 336 - WESTBOUND STA. 481+00 TO STA. 493+00

PLAN	DATE	BY
REVISION		
NO.	DATE	BY

PROFILE	DATE	BY
REVISION		
NO.	DATE	BY